




Route Log and Progress Chart


DRAFT

Please Note: Errors and Omissions May Exist.
Contact the VTrans Mapping Section with questions or concerns.

DISTRICT	TOWN	ROUTE
7	BARRE TOWN	Maj-0206

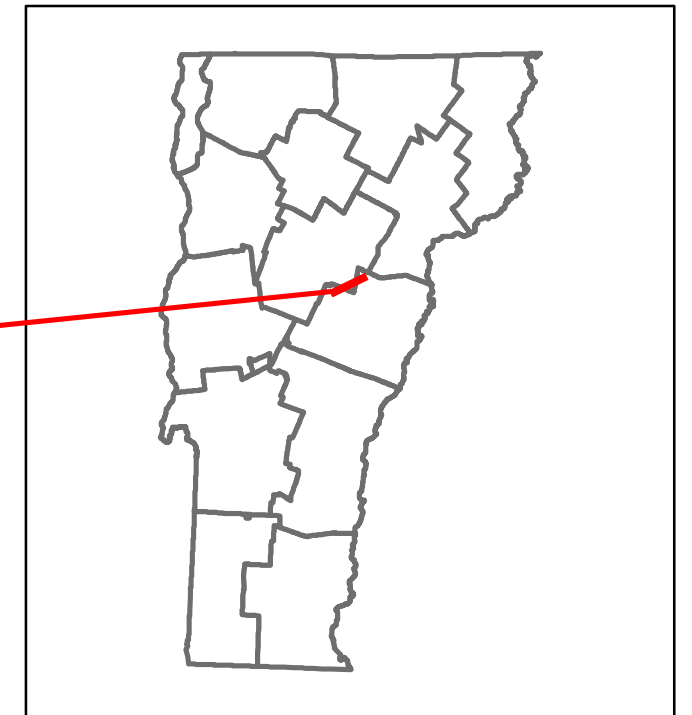

Maj-0206

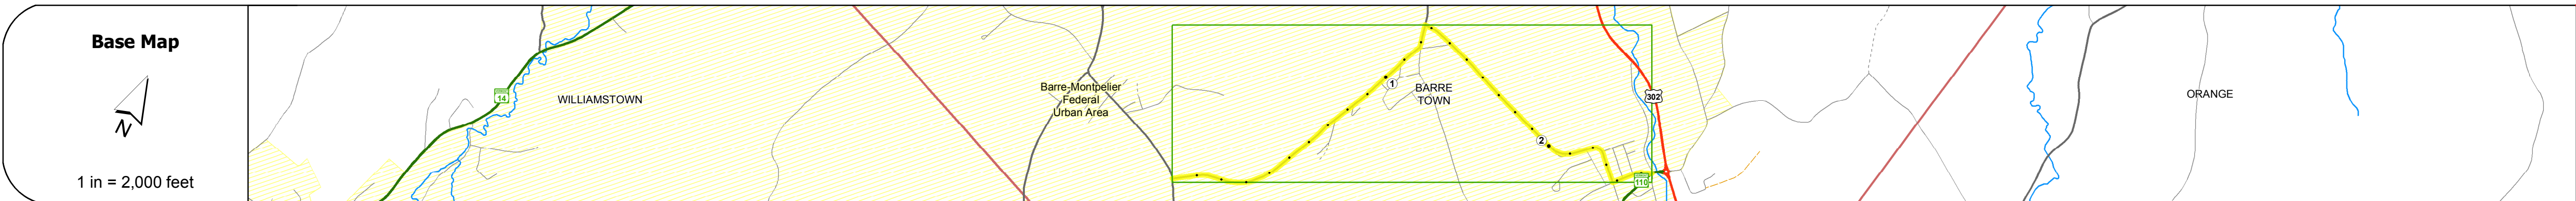

Road Widths	Travellane	Roadway	Lane Count	Base	Subbase
	22	26	21	22	22
	24	25	22	24	30

Curves	
--------	--

Grades	
--------	--



Maintenance Garage	
--------------------	--

Speed Zone	
------------	--

Functional Class	5
------------------	---

National Highway System	
-------------------------	--

Limited Access Highway	
------------------------	--

Traffic Counters	W331	W329
------------------	------	------

AA DT Counts	2014	870	2100	1700
	2013	850	2100	1700
	2012	820	2000	1700
	2011	800	2000	1700
	2010	780	2000	2000

Crash Locations	2014	2013	2012	2011	2010
-----------------	------	------	------	------	------

STRUCTURE DESCRIPTIONS	

Historic Projects Unknown, Retreatment, Resurface, Bituminous Mix, Skiny Mix, Bituminous Seal, Bituminous Concrete, Surface Treated Gravel, Plant Mix, Reclaimed Base and Bituminous Concrete, Concrete, Gravel	Functional Class 1- Interstate System, 2- Other Freeways and Expressways, 3- Principal Arterial, 4- Minor Arterial, 5- Major Collector, 6- Minor Collector	Curves Left (degrees), Right (degrees)	Road Widths (ft)	AA DT (count)	Mileage by Functional Class By Sheet 0206 5 - Major collector 2.540	Mileage by Town By Sheet BARRE TOWN - S02061202 2.54 of 2.54	DISTRICT 7	TOWN BARRE TOWN	Date: 11/10/16	ROUTE Maj-0206
Speed Zones 25, 30, 35, 40, 45, 50, 55, 60, 65	Grades grade up, grade down	Traffic Counters (counter ID)	Crash Locations Fatal, Property Damage Only, Injury, Unknown Crash Type	Page Total Mileage: 2.540 mi	Page Total Mileage: 2.54 mi	1 of 1 TWN mileage: 0.0 to 2.54	ETE mileage: 0.0 to 2.54			