

## **Route Log and Progress Chart**


**DISTRICT TOWN DRAFT** Please Note: Errors and Omissions May Exist. Contact the VTrans Mapping Section with questions or concerns.

**ROUTE HINESBURG** Maj-0210

STRUCTURE DESCRIPTIONS



Ma	j-021	
----	-------	--

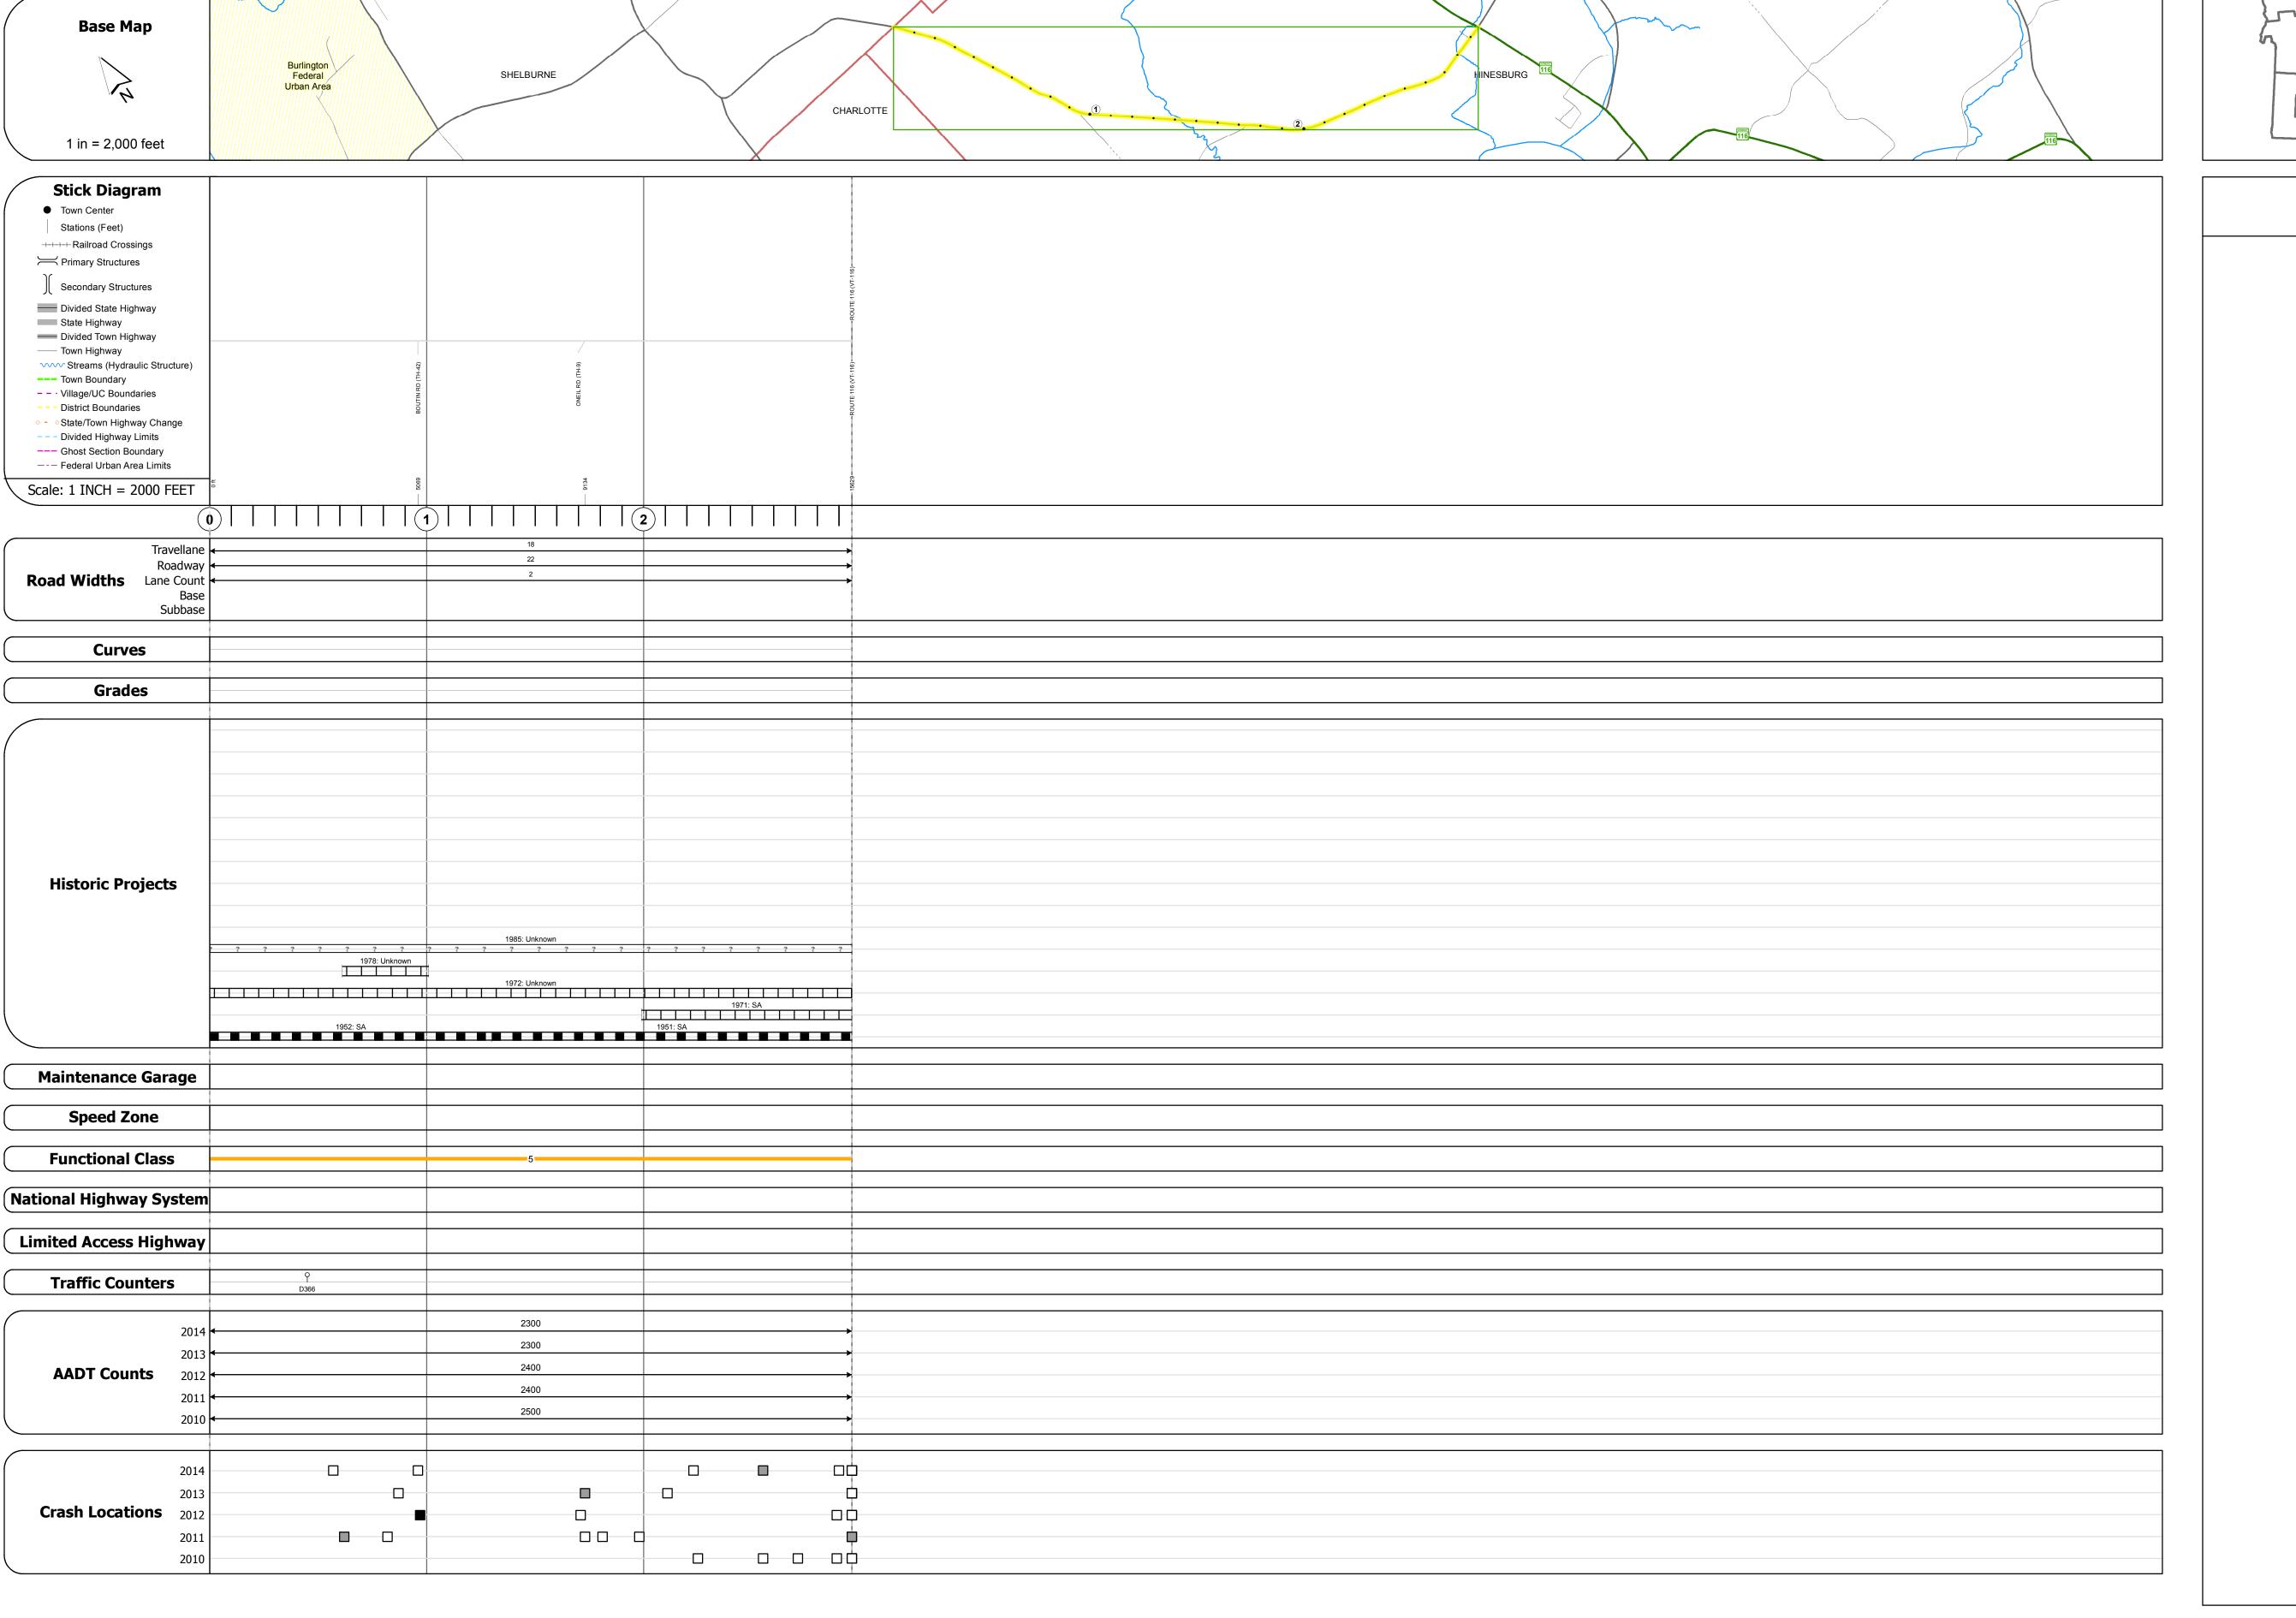

Historic Projects	Functional Class	Curves	Road Widths	AADT	Mileage by Functional Class By	Sheet	Mileage by Town By Sheet					
Unknown Bituminous Concrete Surface Treated	1 - Interstate 3 - Principal 5 - Major System Arterial Collector	(degrees)	<b>←</b> (ft)	(count)	0210 5 - Major Collector	2.960	HINESBURG - S02100407	2.96 of 2.96	DISTRICT	TOWN	Date: 11/10/16	ROUTE
Retreatment Bituminous Macadam Gravel	2 - Other 4 - Minor 6 - Minor	Right							<b>D13111101</b>		- 3333 - 2, -3, -3	
Resurface Cold Plane and Plant Mix	Freeways and Arterial Collector											Maj-0210
Bituminous Mix  Bituminous Concrete  Reclaimed Base and	Expressways	Grades	Traffic Counters	Crash Locations							1 of 1	110, 0110
Skinny Mix Concrete Bituminous Concrete	Speed Zones	(percent) grade up	٩	Fatal Property Damage Only	<i>'</i>				E	HINESBURG		ETE mileage:
Bituminous Seal  Gravel	SPEED	grade down	(counter ID)	☐ Injury ☐ Unknown Crash Type					5	HINLSDOKG	TWN mileage:	0.0 to 2.96
Indicated plans available - http://vtransman01 apt state vt.us/rp/dpr/Dlwebstore/	25 30 35 40 45 50 55 60 65					age Total Mileage: 2 960 mi		Page Total Mileage: 2 96 mi			0.0 to 2.96	l /