



DISTRICT	TOWN	ROUTE
7	BARNET	Maj-0216

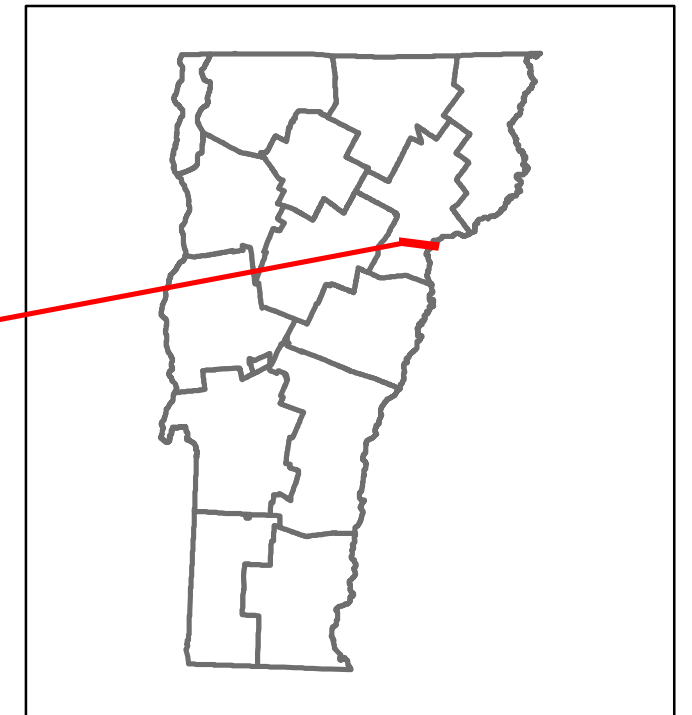

Maj-0216

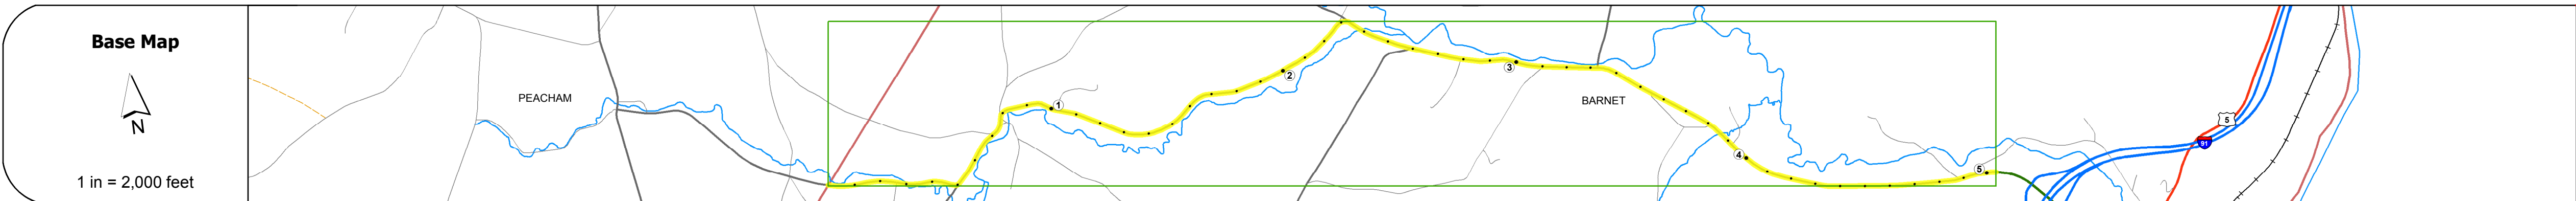

STRUCTURE DESCRIPTIONS

Bridge 9:
Stringer/multi-beam or girder - 1954
Structure No: 200216000903012
Length: 69'
Width: 24.5'
Facility Carried: TR 01 FAS 216
Bridge Type: ROLLED BEAM
Features Intersected: SOUTH PEACHAM BROOK
Surface: Bituminous
Maintenance/Ownership: Town

Bridge 8:
Tee Beam - 1929
Structure No: 200216000803012
Length: 33'
Width: 22.5'
Facility Carried: TR 01 FAS 216
Bridge Type: CONCRETE T-BEAM
Features Intersected: STEVENS RIVER
Surface: Bituminous
Maintenance/Ownership: Town

Road Widths	Travellane: 24, 24, 22, 22, 24, 24 Roadway: 24, 24, 22, 22, 24, 24 Lane Count: 2, 2, 2, 2, 2, 2 Base: 24, 24, 22, 22, 24, 24 Subbase: 24, 24, 22, 22, 24, 24																									
Curves																										
Grades																										
Historic Projects																										
Maintenance Garage																										
Speed Zone																										
Functional Class	5																									
National Highway System																										
Limited Access Highway																										
Traffic Counters	C328, C327, C32F																									
AADT Counts	<table border="1"> <tr><td>2014</td><td>850</td><td>890</td><td>1600</td></tr> <tr><td>2013</td><td>820</td><td>920</td><td>1600</td></tr> <tr><td>2012</td><td>800</td><td>940</td><td>1700</td></tr> <tr><td>2011</td><td>770</td><td>970</td><td>1700</td></tr> <tr><td>2010</td><td>730</td><td>940</td><td>1700</td></tr> </table>	2014	850	890	1600	2013	820	920	1600	2012	800	940	1700	2011	770	970	1700	2010	730	940	1700					
2014	850	890	1600																							
2013	820	920	1600																							
2012	800	940	1700																							
2011	770	970	1700																							
2010	730	940	1700																							
Crash Locations	<table border="1"> <tr><td>2014</td><td></td><td></td><td></td><td></td></tr> <tr><td>2013</td><td></td><td></td><td></td><td></td></tr> <tr><td>2012</td><td></td><td></td><td></td><td></td></tr> <tr><td>2011</td><td></td><td></td><td></td><td></td></tr> <tr><td>2010</td><td></td><td></td><td></td><td></td></tr> </table>	2014					2013					2012					2011					2010				
2014																										
2013																										
2012																										
2011																										
2010																										

Historic Projects <ul style="list-style-type: none"> Unknown Bituminous Concrete Retreatment Resurface Bituminous Mix Skinny Mix Bituminous Seal Indicated plans available - http://vtransmap01.aot.state.vt.us/rp/cpr/D/webstore/ 	Functional Class <ul style="list-style-type: none"> 1 - Interstate System 2 - Other Freeways and Expressways 3 - Principal Arterial 4 - Minor Arterial 5 - Major Collector 6 - Minor Collector 	Curves <ul style="list-style-type: none"> Left Right 	Road Widths <ul style="list-style-type: none"> (ft) 	AADT <ul style="list-style-type: none"> (count) 	Mileage by Functional Class By Sheet 0216 5 - Major collector 5.040	Mileage by Town By Sheet BARNET - S02160301 5.04 of 5.04	DISTRICT 7	TOWN BARNET	Date: 11/10/16	ROUTE Maj-0216	
Crash Locations <ul style="list-style-type: none"> Fatal Injury Property Damage Only Unknown Crash Type 						Page Total Mileage: 5.04 mi		Page Total Mileage: 5.04 mi		1 of 1 TWN mileage: 0.0 to 5.04	ETE mileage: 0.9 to 5.94