




# Route Log and Progress Chart


**DRAFT**

Please Note: Errors and Omissions May Exist.  
Contact the VTrans Mapping Section with questions or concerns.

DISTRICT	TOWN	ROUTE
5	UNDERHILL	Maj-0233

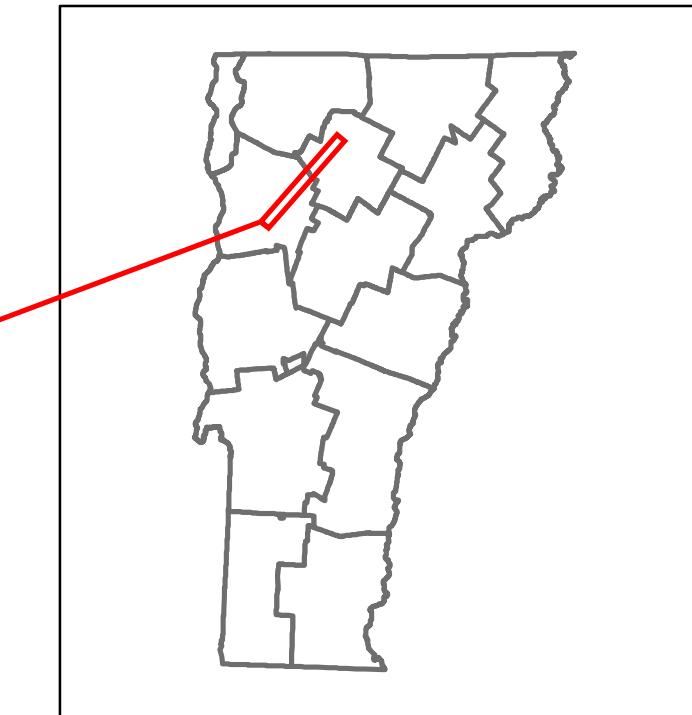

Maj-0233

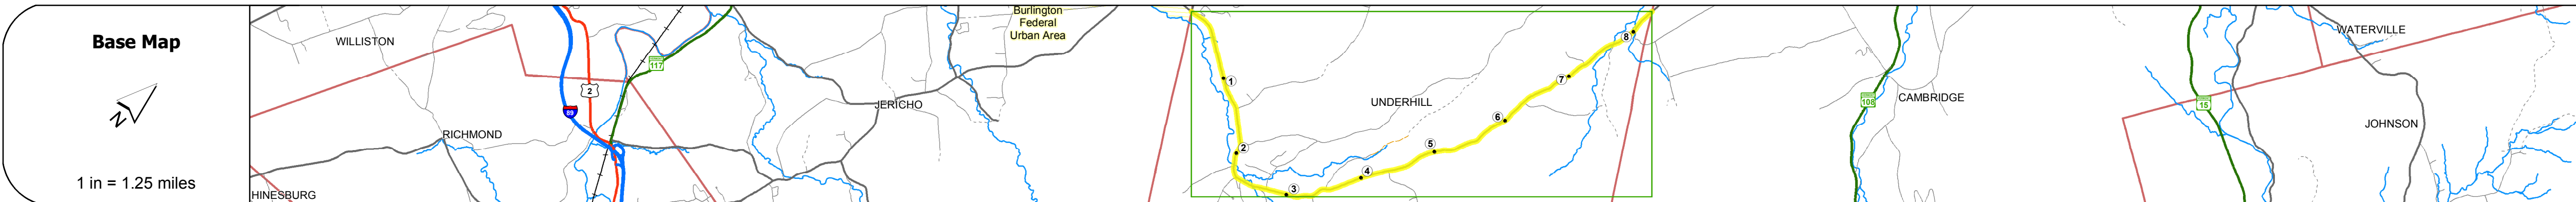

## STRUCTURE DESCRIPTIONS

**Bridge 9:**  
Box beam or girders - multiple - 2001  
Structure No: 200233000904152  
Length: 60'  
Width: 26.8'  
Facility Carried: TR 01 FAS 233  
Bridge Type: PS/PT CONC BOX BEAM  
Features Intersected: BROWNS RIVER  
Surface: Bituminous  
Maintenance/Ownership: Town

**Bridge 8:**  
Stringer/multi-beam or girder - 1957  
Structure No: 200233000804152  
Length: 74'  
Width: 31.3'  
Facility Carried: TR 01 FAS 233  
Bridge Type: ROLLED BEAM  
Features Intersected: BROWNS RIVER  
Surface: Bituminous  
Maintenance/Ownership: Town

**Bridge 7:**  
Tee Beam - 1927  
Structure No: 200233000704152  
Length: 28'  
Width: 20.9'  
Facility Carried: TR 01 FAS 233  
Bridge Type: CONCRETE T-BEAM  
Features Intersected: SEYMOUR RIVER  
Surface: Bituminous  
Maintenance/Ownership: Town

**Bridge 6:**  
Slab - 1992  
Structure No: 200233000604152  
Length: 24'  
Width: 28.0'  
Facility Carried: TR 01 FAS 233  
Bridge Type: CONCRETE SLAB  
Features Intersected: SEYMOUR BROOK  
Surface: Bituminous  
Maintenance/Ownership: Town

<b>Road Widths</b>	Travellane	22
Roadway		24
Lane Count		2
Base		
Subbase		
<b>Curves</b>		4
<b>Grades</b>		
<b>Historic Projects</b>		
<b>Maintenance Garage</b>		
<b>Speed Zone</b>		
<b>Functional Class</b>	5	
<b>National Highway System</b>		
<b>Limited Access Highway</b>		
<b>Traffic Counters</b>	UH04, UH14, UH09	0314
<b>AADT Counts</b>	2014: 3200, 2200, 970	2013: 3200, 2200, 970
	2012: 3200, 2200, 970	2011: 3200, 2200, 970
	2010: 3200, 2200, 1000	
<b>Crash Locations</b>		

<b>Historic Projects</b> <ul style="list-style-type: none"> <li>Unknown</li> <li>Bituminous Concrete</li> <li>Retreatment</li> <li>Resurface</li> <li>Bituminous Mix</li> <li>Skinny Mix</li> <li>Bituminous Seal</li> </ul>	<b>Functional Class</b> <ul style="list-style-type: none"> <li>1 - Interstate System</li> <li>2 - Other Freeways and Expressways</li> <li>3 - Principal Arterial</li> <li>4 - Minor Arterial</li> <li>5 - Major Collector</li> <li>6 - Minor Collector</li> </ul>	<b>Curves</b> <ul style="list-style-type: none"> <li>Left</li> <li>Right</li> </ul>	<b>Road Widths</b> (ft)	<b>Traffic Counters</b> (counter ID)	<b>Crash Locations</b> <ul style="list-style-type: none"> <li>Fatal</li> <li>Injury</li> <li>Property Damage Only</li> <li>Unknown Crash Type</li> </ul>	<b>Mileage by Functional Class By Sheet</b> 0233 5 - Major collector 8.350	<b>Mileage by Town By Sheet</b> UNDERHILL - S02330415 8.35 of 8.35	<b>DISTRICT</b> 5	<b>TOWN</b> UNDERHILL	<b>Date:</b> 11/10/16	<b>ROUTE</b> Maj-0233 ETE mileage: 0.43 to 8.78
<b>Speed Zones</b> 25 30 35 40 45 50 55 60 65						<b>Page Total Mileage: 8.350 mi</b>		<b>Page Total Mileage: 8.35 mi</b>		<b>1 of 1</b> TWN mileage: 0.0 to 8.35	

For More Information Contact - Vermont Agency of Transportation, Policy, Planning and Intermodal Development Division - Mapping Section, 1 National Life Drive, Montpelier, VT 05633-5001 Telephone: 802-828-2600.