Trans Working to Get You There Vermont Agency of Transportation


Route Log and Progress Chart

Please Note: Errors and Omissions May Exist.
Contact the VTrans Mapping Section with questions or concerns.

TOWN ROUTE

STOWE Maj-0236

Maj-0236

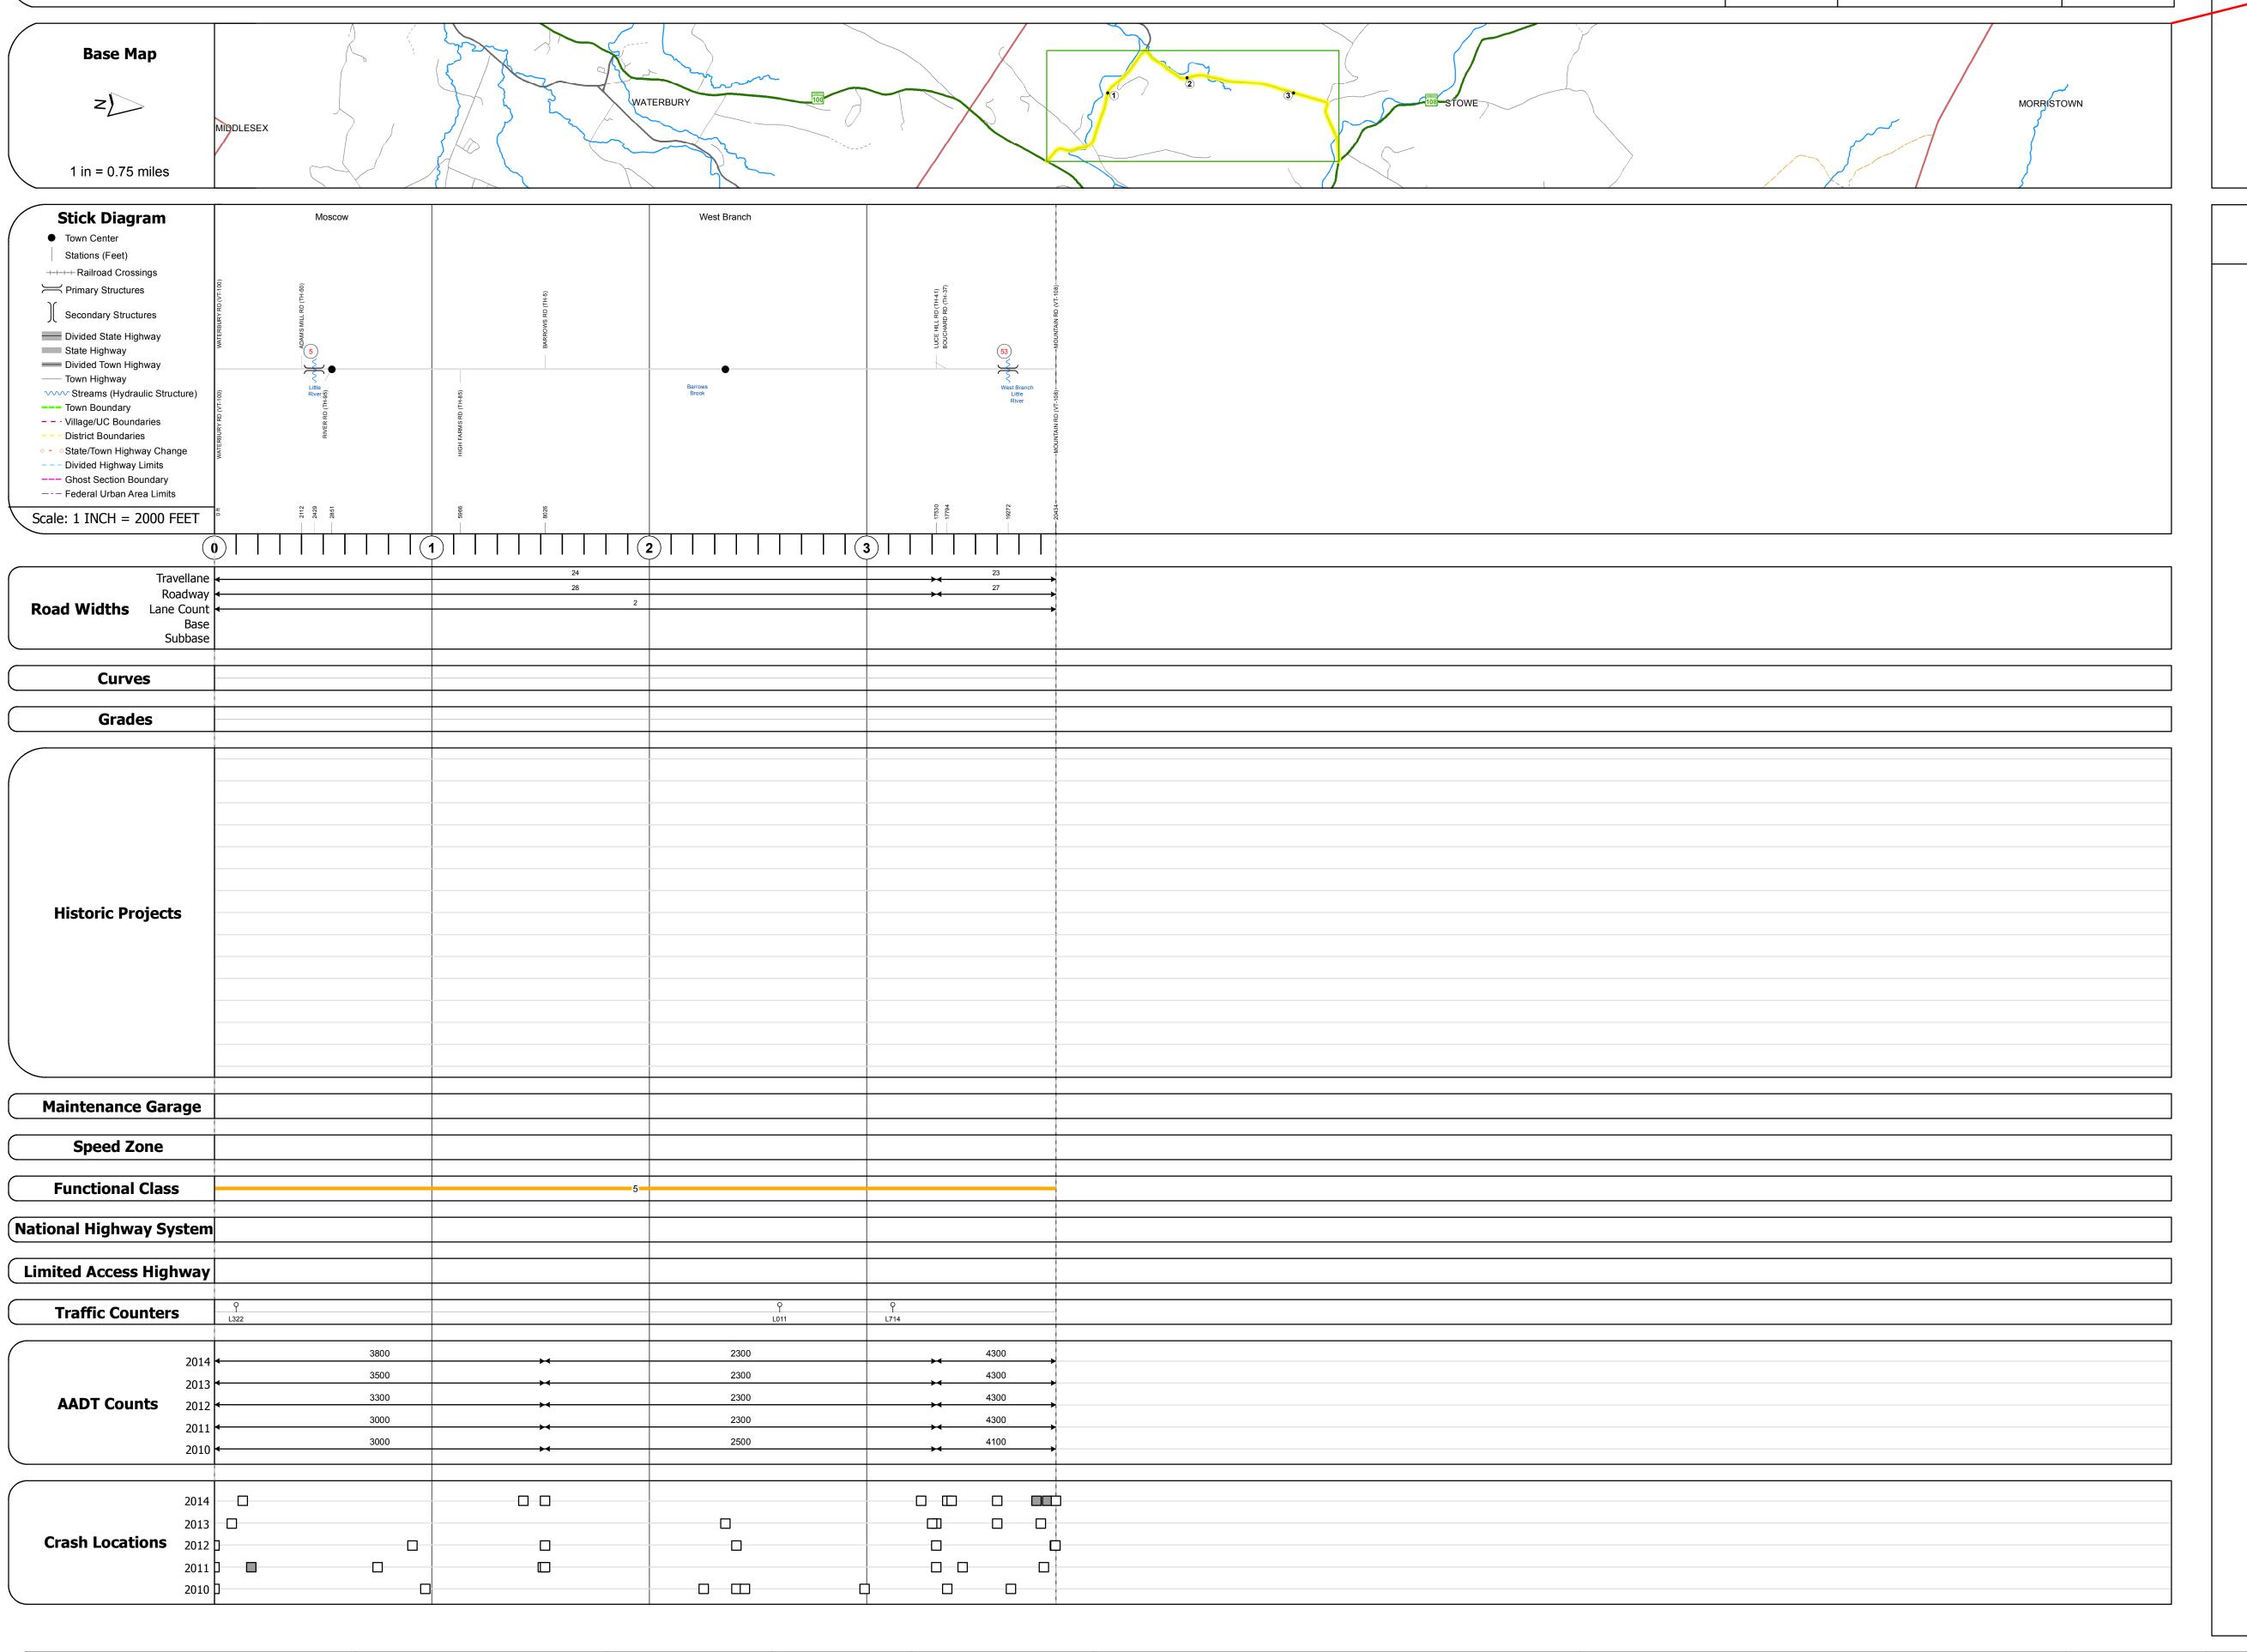

Bridge 5:
Stringer/multi-beam or girder - 1951
Structure No. 200236000508082
Length: 99'
Width: 24.2'
Facility Carried: TR 01 FAS 236
Bridge Type: ROLLED BEAM
Features Intersected: LITTLE RIVER
Surface: Bituminous
Maintenance/Ownership: Town

Bridge 53:
Stringer/multi-beam or girder - 1952
Structure No. 200236005308082
Length: 64'
Width: 23.9'
Facility Carried: TR 5 FAS 236
Bridge Type: ROLLED BEAM
Features Intersected: WEST BRANCH LITTLE RIVER
Maintenance/Ownership: Town