




Route Log and Progress Chart


DRAFT

Please Note: Errors and Omissions May Exist.
Contact the VTrans Mapping Section with questions or concerns.

DISTRICT	TOWN	ROUTE
8	MORRISTOWN	Maj-0239

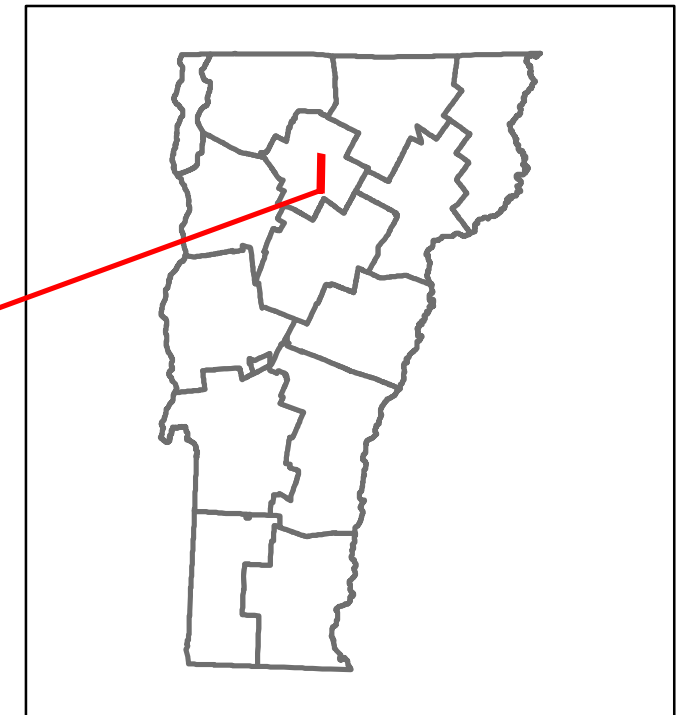

Maj-0239

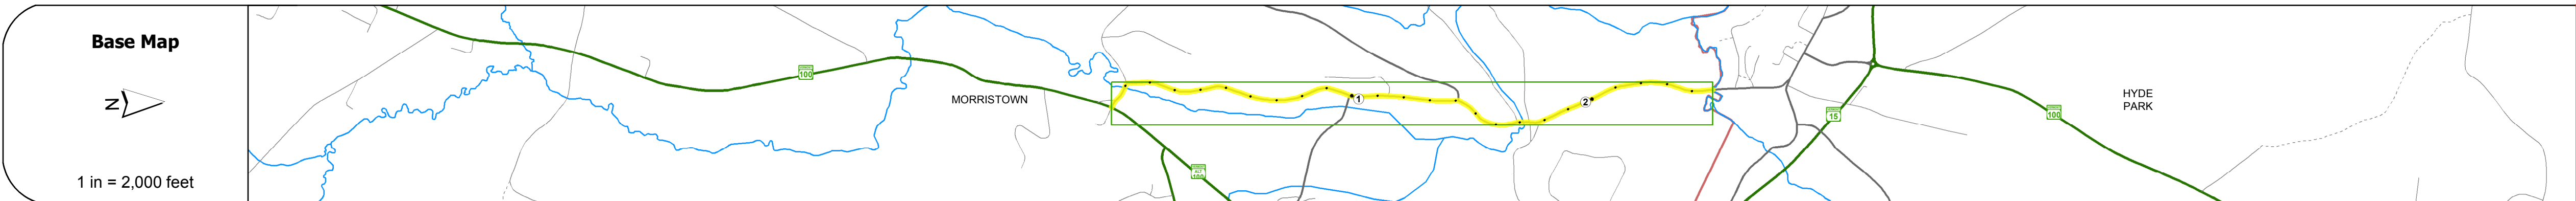

STRUCTURE DESCRIPTIONS

Bridge 7:
Stringer/multi-beam or girder - 1949
Structure No. 200239000708072
Length: 84'
Width: 30.5'
Facility Carried: TR 02 FAS 239
Bridge Type: ROLLED BEAM
Features Intersected: RYDER BROOK
Surface: Bituminous
Maintenance/Ownership: Town

Bridge 8:
Truss - thru - 1928
Structure No. 200239000808072
Length: 124'
Width: 19.8'
Weight Limit: 0
Facility Carried: TR 02 FAS 239
Bridge Type: STEEL THRU TRUSS
Features Intersected: LAMOILLE RIVER
3
Maintenance/Ownership: Town

Road Widths	Travellane	Roadway	Lane Count	Base	Subbase
	28	30	2		

Curves

Grades

Historic Projects

1984: Unknown	1977: Unknown	1979: Unknown	1948: SA	0: Unknown
---------------	---------------	---------------	----------	------------

Maintenance Garage

Speed Zone

Functional Class
5

National Highway System

Limited Access Highway

Traffic Counters	
L312	L314

AADT Counts

Year	Station 0+00	Station 1+00	Station 2+00	Station 3+00	Station 4+00
2014	2700	2700	2000	3300	3000
2013	2700	2700	2000	3200	2700
2012	2700	2700	1900	3000	2500
2011	2700	2700	1900	2900	2200
2010	2700	2700	1900	3000	2300

Crash Locations

Year	Station 0+00	Station 1+00	Station 2+00	Station 3+00	Station 4+00
2014					
2013					
2012					
2011					
2010					

Historic Projects	Functional Class	Curves	Road Widths	AADT	Mileage by Functional Class By Sheet	Mileage by Town By Sheet	DISTRICT	TOWN	Date: 11/11/16	ROUTE	
<ul style="list-style-type: none"> Unknown Bituminous Concrete Retreatment Resurface Bituminous Mix Skinny Mix Bituminous Seal 	<ul style="list-style-type: none"> 1 - Interstate System 2 - Other Freeways and Expressways 3 - Principal Arterial 4 - Minor Arterial 5 - Major Collector 6 - Minor Collector 	<ul style="list-style-type: none"> Left Right grade up grade down 	<ul style="list-style-type: none"> Traffic Counters (counter ID) 	<ul style="list-style-type: none"> Fatal Injury Property Damage Only Unknown Crash Type 	0239 5 - Major collector 2.480	MORRISTOWN - S02390807 2.48 of 2.48	8	MORRISTOWN	1 of 1 TWN mileage: 0.0 to 2.48	Maj-0239 ETE mileage: 0.0 to 2.48	
Page Total Mileage: 2.480 mi						Page Total Mileage: 2.48 mi					