




Route Log and Progress Chart


DRAFT

Please Note: Errors and Omissions May Exist.
Contact the VTrans Mapping Section with questions or concerns.

DISTRICT	TOWN	ROUTE
7	CALAIS	Maj-0243

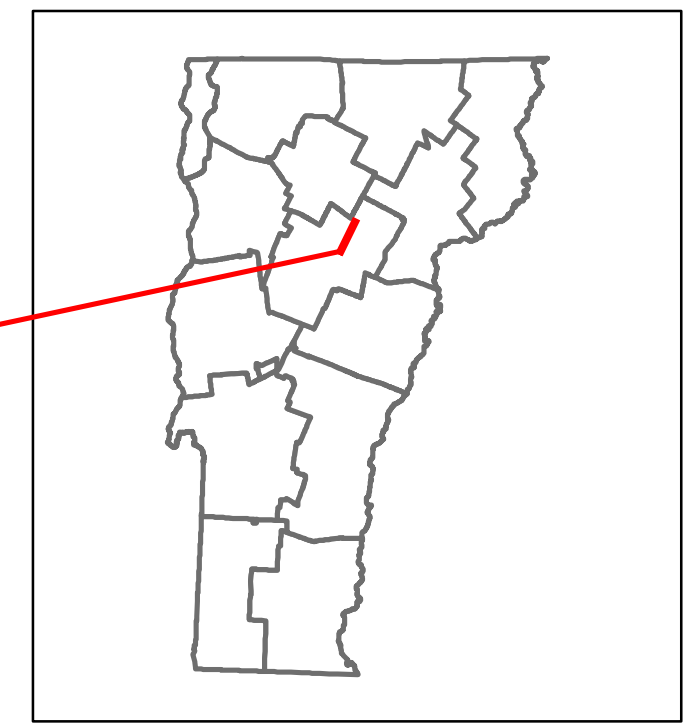

Maj-0243

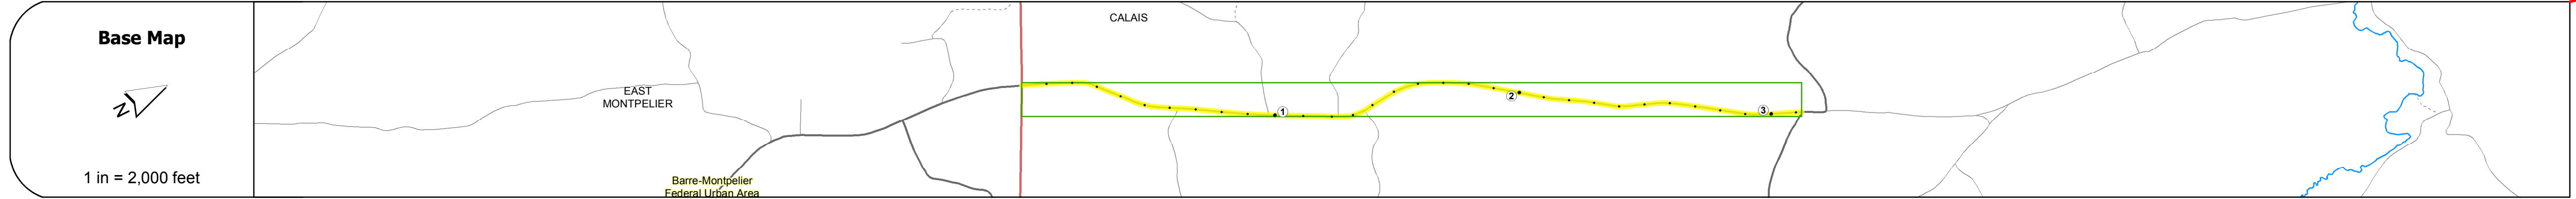

Road Widths

Travellane	22'
Roadway	24'
Lane Count	2
Base	16" - 18" Gravel
Subbase	18" Gravel

Curves

Station	Curve Data

Grades

Station	Grade (%)

Historic Projects

Year	Project Description
1988	Unknown
1981	Unknown
1972	Unknown
1963 S 0243(1) Part 2	Unknown
1963 S 0243(1)	Unknown
1971 SA	Unknown
0	Unknown

Maintenance Garage

Station	Garage Location

Speed Zone

Station	Speed Limit

Functional Class

Station	Functional Class
	5 - Major Collector

National Highway System

Station	NHS Status

Limited Access Highway

Station	Limited Access Status

Traffic Counters

Station	Counter ID
	W211

AADT Counts

Year	Annual Average Daily Traffic
2014	750
2013	900
2012	1100
2011	1200
2010	1100

Crash Locations

Year	Crash Details
2014	
2013	
2012	
2011	
2010	

STRUCTURE DESCRIPTIONS

Station	Structure Description

Historic Projects Unknown, Bituminous Concrete, Retreatment, Resurface, Bituminous Mix, Skippy Mix, Bituminous Seal, Surface Treated Gravel, Plant Mix, Reclaimed Base and Bituminous Concrete	Functional Class 1 - Interstate System, 2 - Other Freeways and Expressways, 3 - Principal Arterial, 4 - Minor Arterial, 5 - Major Collector, 6 - Minor Collector	Curves Left (segress), Right, Grades: grade up, grade down	Road Widths (ft) Traffic Counters (counter ID)	AADT (count)	Crash Locations Fatal, Property Damage Only, Injury, Unknown Crash Type	Mileage by Functional Class By Sheet 0243 5 - Major collector 3.120	Mileage by Town By Sheet CALAIS - S02431205 3.12 of 3.12	DISTRICT 7	TOWN CALAIS	Date: 11/11/16 ROUTE Maj-0243 ETE mileage: 1.32 to 4.44
						Page Total Mileage: 3.120 mi				