




Route Log and Progress Chart



DRAFT

Please Note: Errors and Omissions May Exist.
Contact the VTrans Mapping Section with questions or concerns.

DISTRICT	TOWN	ROUTE
8	WOLCOTT	Maj-0247

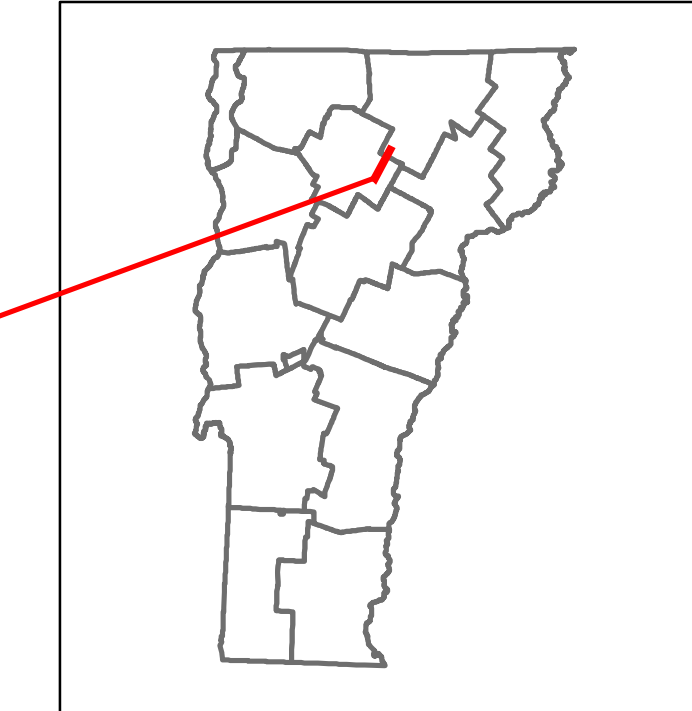

Maj-0247

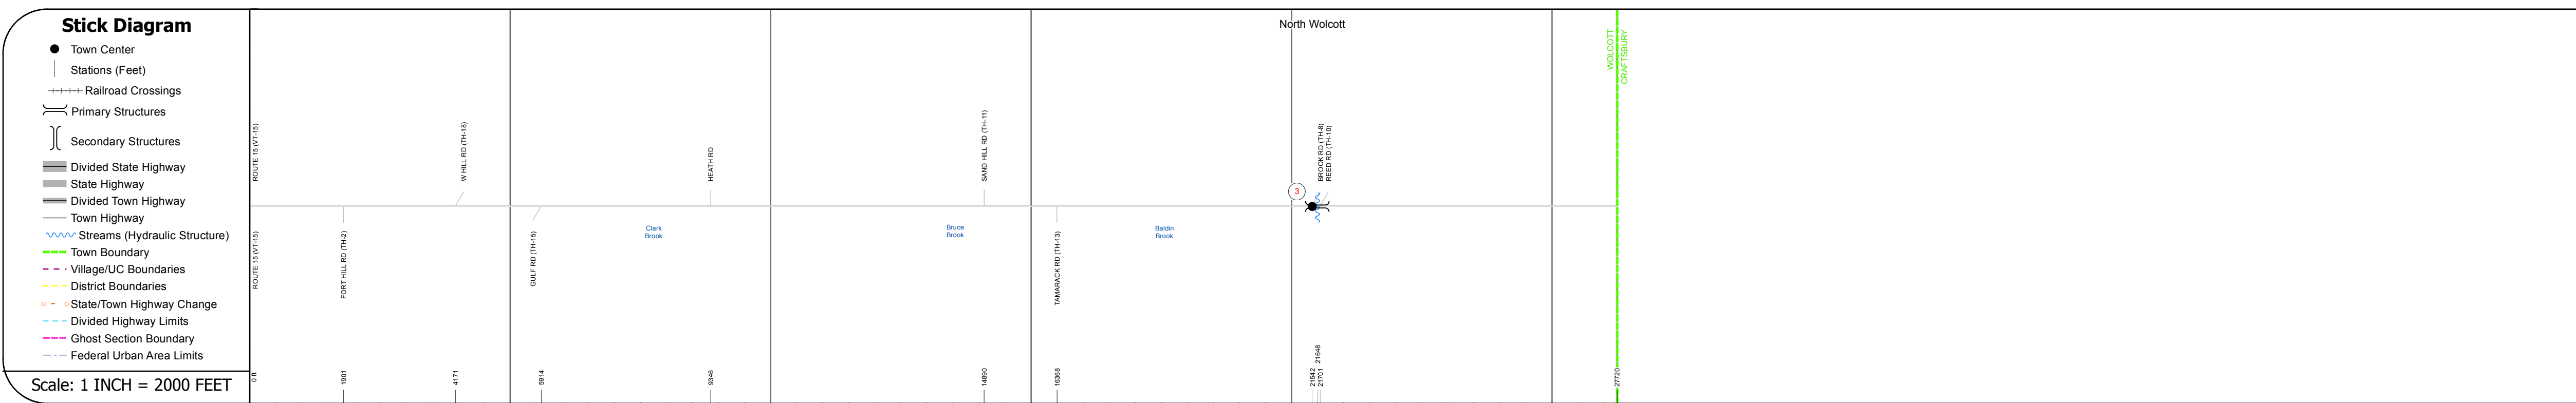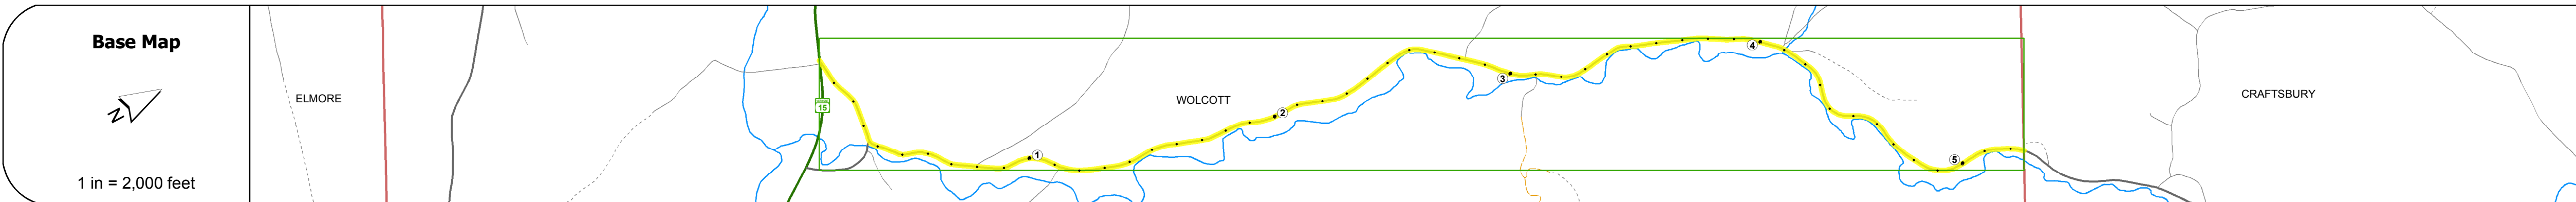


STRUCTURE DESCRIPTIONS	
Bridge 3:	
Tee Beam - 1929	
Structure No: 200247000308102	
Length: 33'	
Width: 29.0'	
Facility Carried: TR 01 FAS 247	
Bridge Type: CONCRETE T-BEAM	
Features Intersected: BROOK	
Surface: Bituminous	
Maintenance/Ownership: Town	

Road Widths	Travellane	Roadway	Lane Count	Base	Subbase
	22	26			
			24		
			2		
					18" Gravel

Curves	4.78	10	11	10	3.2	8	6	6
--------	------	----	----	----	-----	---	---	---

Grades								
--------	--	--	--	--	--	--	--	--

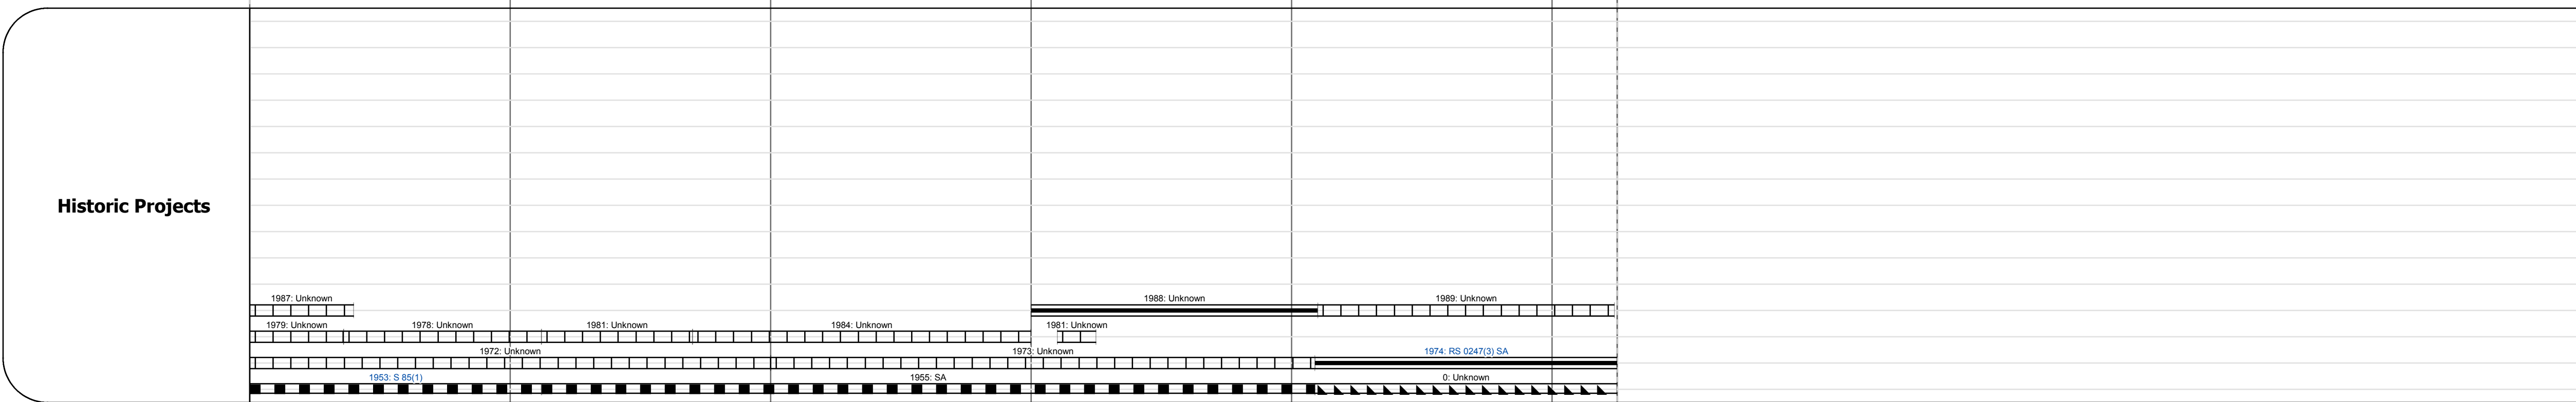

Maintenance Garage	
--------------------	--

Speed Zone	
------------	--

Functional Class	5
------------------	---

National Highway System	
-------------------------	--

Limited Access Highway	
------------------------	--

Traffic Counters	L306
------------------	------

AA DT Counts	2014	2013	2012	2011	2010
	1700	1700	1600	1600	1700
	1300	1300	1200	1200	1200

Crash Locations	2014	2013	2012	2011	2010
	1	1	1	1	1

Historic Projects Unknown, Retreatment, Resurface, Bituminous Mix, Skinny Mix, Bituminous Seal Bituminous Concrete, Surface Treated Gravel, Cold Plane and Bituminous Concrete, Concrete, Reclaimed Base and Bituminous Concrete	Functional Class 1- Interstate System, 2- Other Freeways and Expressways, 3- Principal Arterial, 4- Minor Arterial, 5- Major Collector, 6- Minor Collector	Curves Left (degrees), Right Grades grade up, grade down	Road Widths (ft) Traffic Counters (counter ID)	AA DT (count) Crash Locations Fatal, Property Damage Only, Injury, Unknown Crash Type	Mileage by Functional Class By Sheet 0247 5 - Major collector 5.250 Page Total Mileage: 5.250 mi	Mileage by Town By Sheet WOLCOTT - S02470810 5.25 of 5.25 Page Total Mileage: 5.25 mi	DISTRICT 8	TOWN WOLCOTT	Date: 11/11/16 1 of 1 TWN mileage: 0.0 to 5.25 ETE mileage: 0.0 to 5.25	ROUTE Maj-0247 ETE mileage: 0.0 to 5.25
---	--	---	---	--	--	---	----------------------	------------------------	--	--