




# Route Log and Progress Chart



**DRAFT**

Please Note: Errors and Omissions May Exist.  
Contact the VTrans Mapping Section with questions or concerns.

DISTRICT	TOWN	ROUTE
8	FLETCHER	Maj-0280

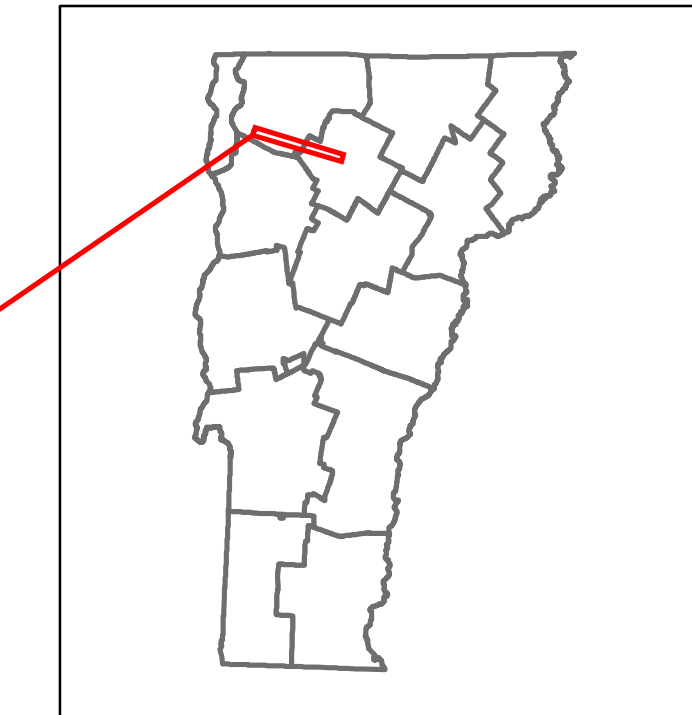

Maj-0280

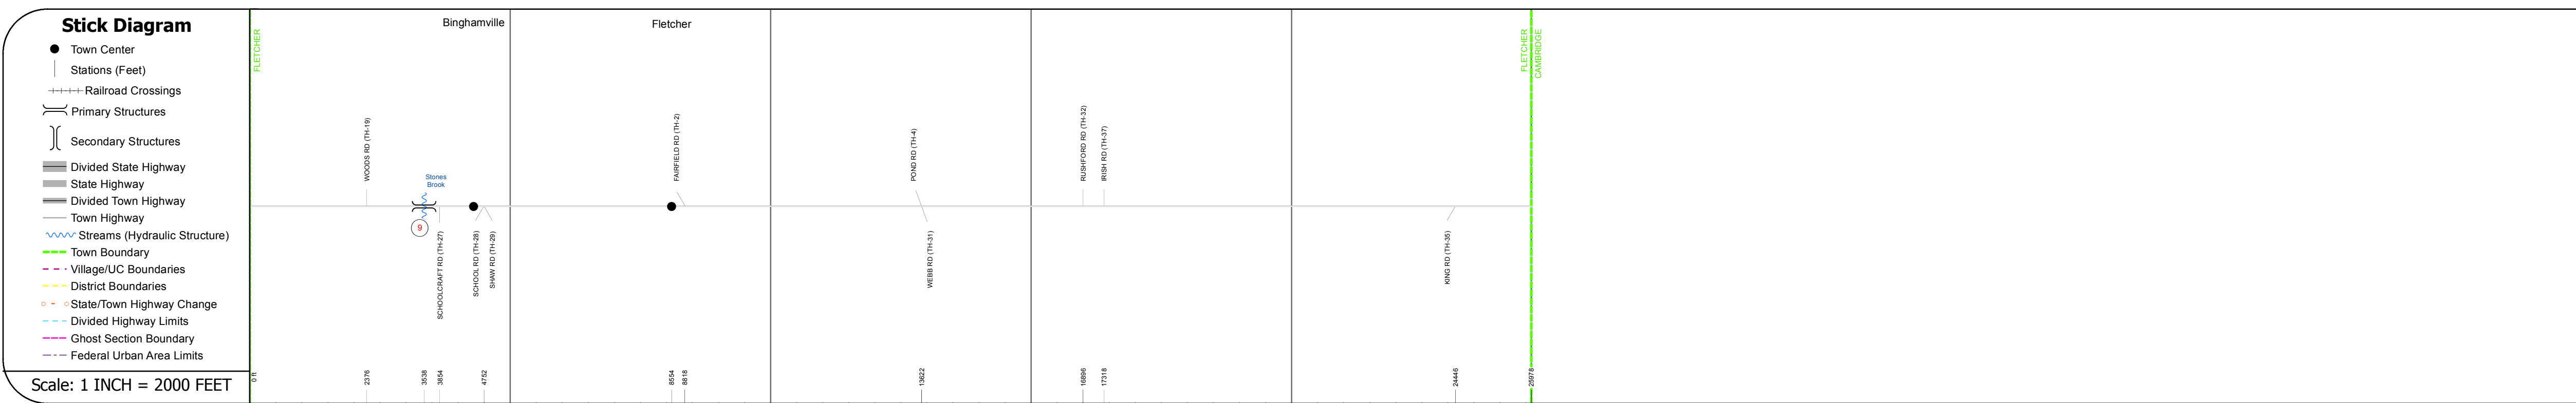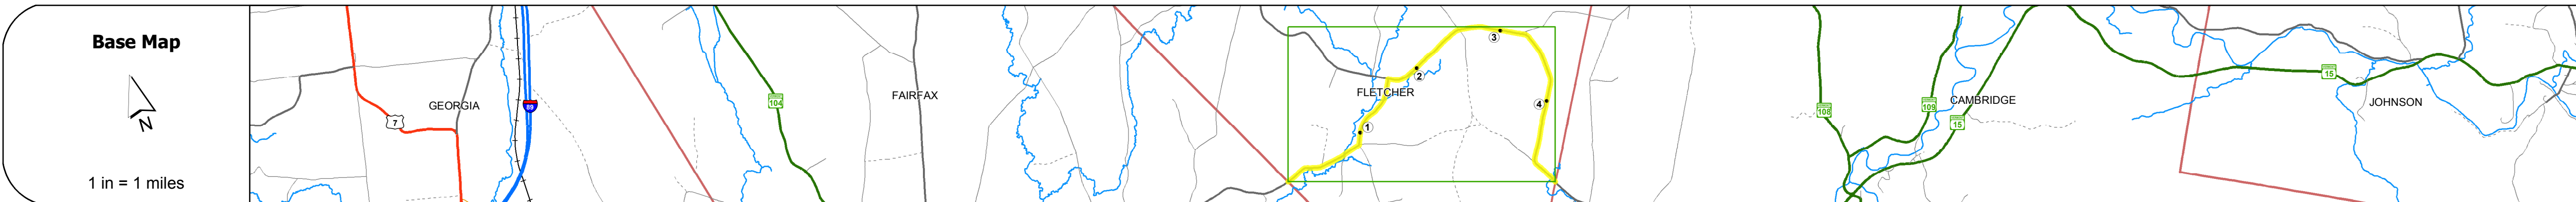


## STRUCTURE DESCRIPTIONS

Culvert 5:  
Culvert - 1982  
Structure No: 200280000906062  
Length: 23'  
Facility Carried: TR 01 FAS 280  
Bridge Type: REINFORCED CONC. BOX  
Features Intersected: STONES BROOK  
Maintenance/Ownership: Town

Road Widths	Travellane	Roadway	Lane Count	Base	Subbase
	20	22	2	18'	

Curves	Value
	5.5

Grades	Value

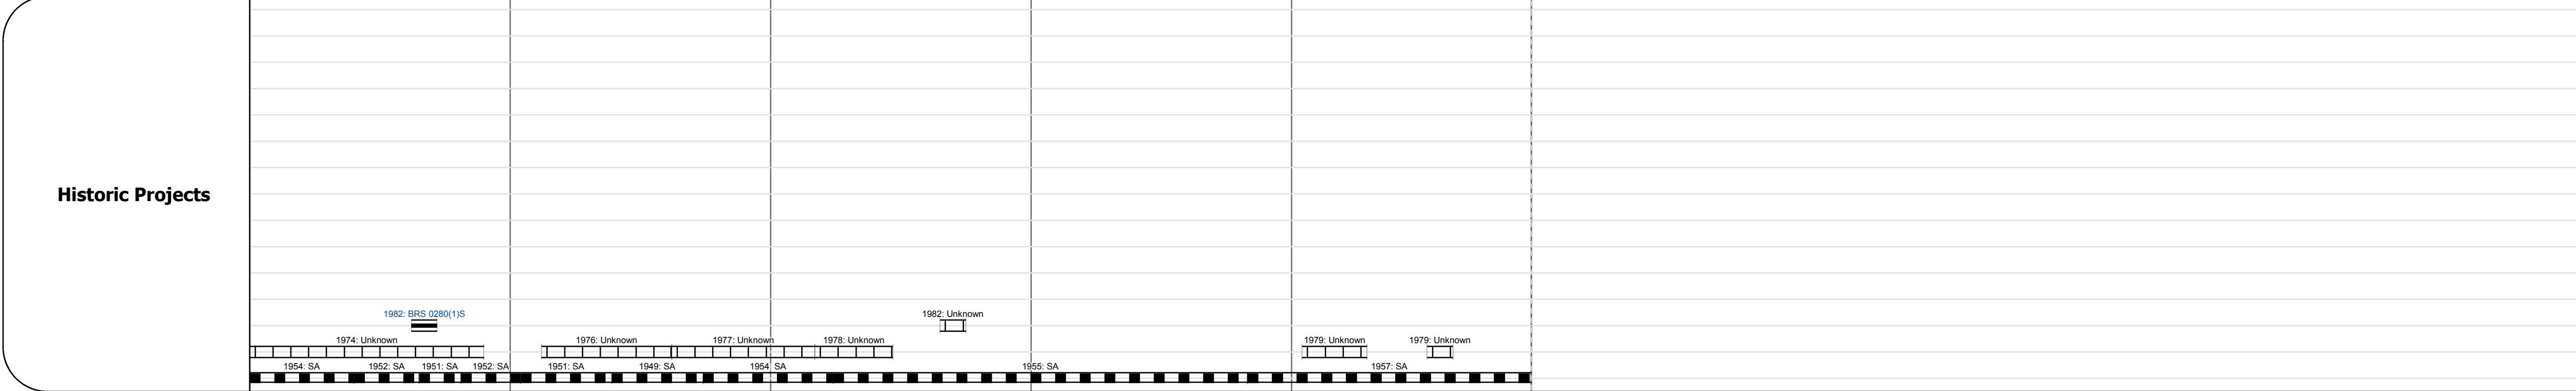

Maintenance Garage	Location

Speed Zone	Value

Functional Class	Value
	5

National Highway System	Value

Limited Access Highway	Value

Traffic Counters	Value

Year	2014	2013	2012	2011	2010
<b>AA DT Counts</b>	1200	1200	1200	1200	1300

Year	2014	2013	2012	2011	2010
<b>Crash Locations</b>					

<b>Historic Projects</b> Unknown, Retreatment, Resurface, Bituminous Mix, Skinny Mix, Bituminous Seal Bituminous Concrete, Surface Treated Gravel, Cold Plane and Bituminous Concrete, Reclaimed Base and Bituminous Concrete, Concrete, Gravel	<b>Functional Class</b> 1- Interstate System, 2- Other Freeways and Expressways, 3- Principal Arterial, 4- Minor Arterial, 5- Major Collector, 6- Minor Collector	<b>Curves</b> Left (degrees), Right <b>Grades</b> grade up, grade down	<b>Road Widths</b> (ft) <b>Traffic Counters</b> (counter ID)	<b>AA DT</b> (count)	<b>Crash Locations</b> Fatal, Injury, Property Damage Only, Unknown Crash Type	<b>Mileage by Functional Class By Sheet</b> 0280 5 - Major collector 4.920	<b>Mileage by Town By Sheet</b> FLETCHER - S02800606 4.92 of 4.92	<b>DISTRICT</b> 8	<b>TOWN</b> FLETCHER	<b>Date:</b> 11/11/16	<b>ROUTE</b> Maj-0280 ETE mileage: 3.62 to 8.54
						<b>Page Total Mileage: 4.920 mi</b>					

For More Information Contact - Vermont Agency of Transportation, Policy, Planning and Intermodal Development Division - Mapping Section, 1 National Life Drive, Montpelier, VT 05633-5001 Telephone: 802-828-2600.