Route Log and Progress Chart

(count) →

Crash Locations

Fatal Property Damage Only

■ Injury □ Unknown Crash Type

0281 5 - Major Collector

DRAFT Please Note: Errors and Omissions May Exist. Contact the VTrans Mapping Section with questions or concerns.

DISTRICT TOWN ROUTE SHELDON Maj-0281

2.16 of 2.16

Page Total Mileage: 2.16 mi

DISTRICT

SHELDON - S02810614

Page Total Mileage: 2.160 mi



TOWN

SHELDON

ROUTE

Maj-0281

14.95 to 17.11


Date: 11/11/16

1 of 1

TWN mileage:

0.0 to 2.16

Maj-0281

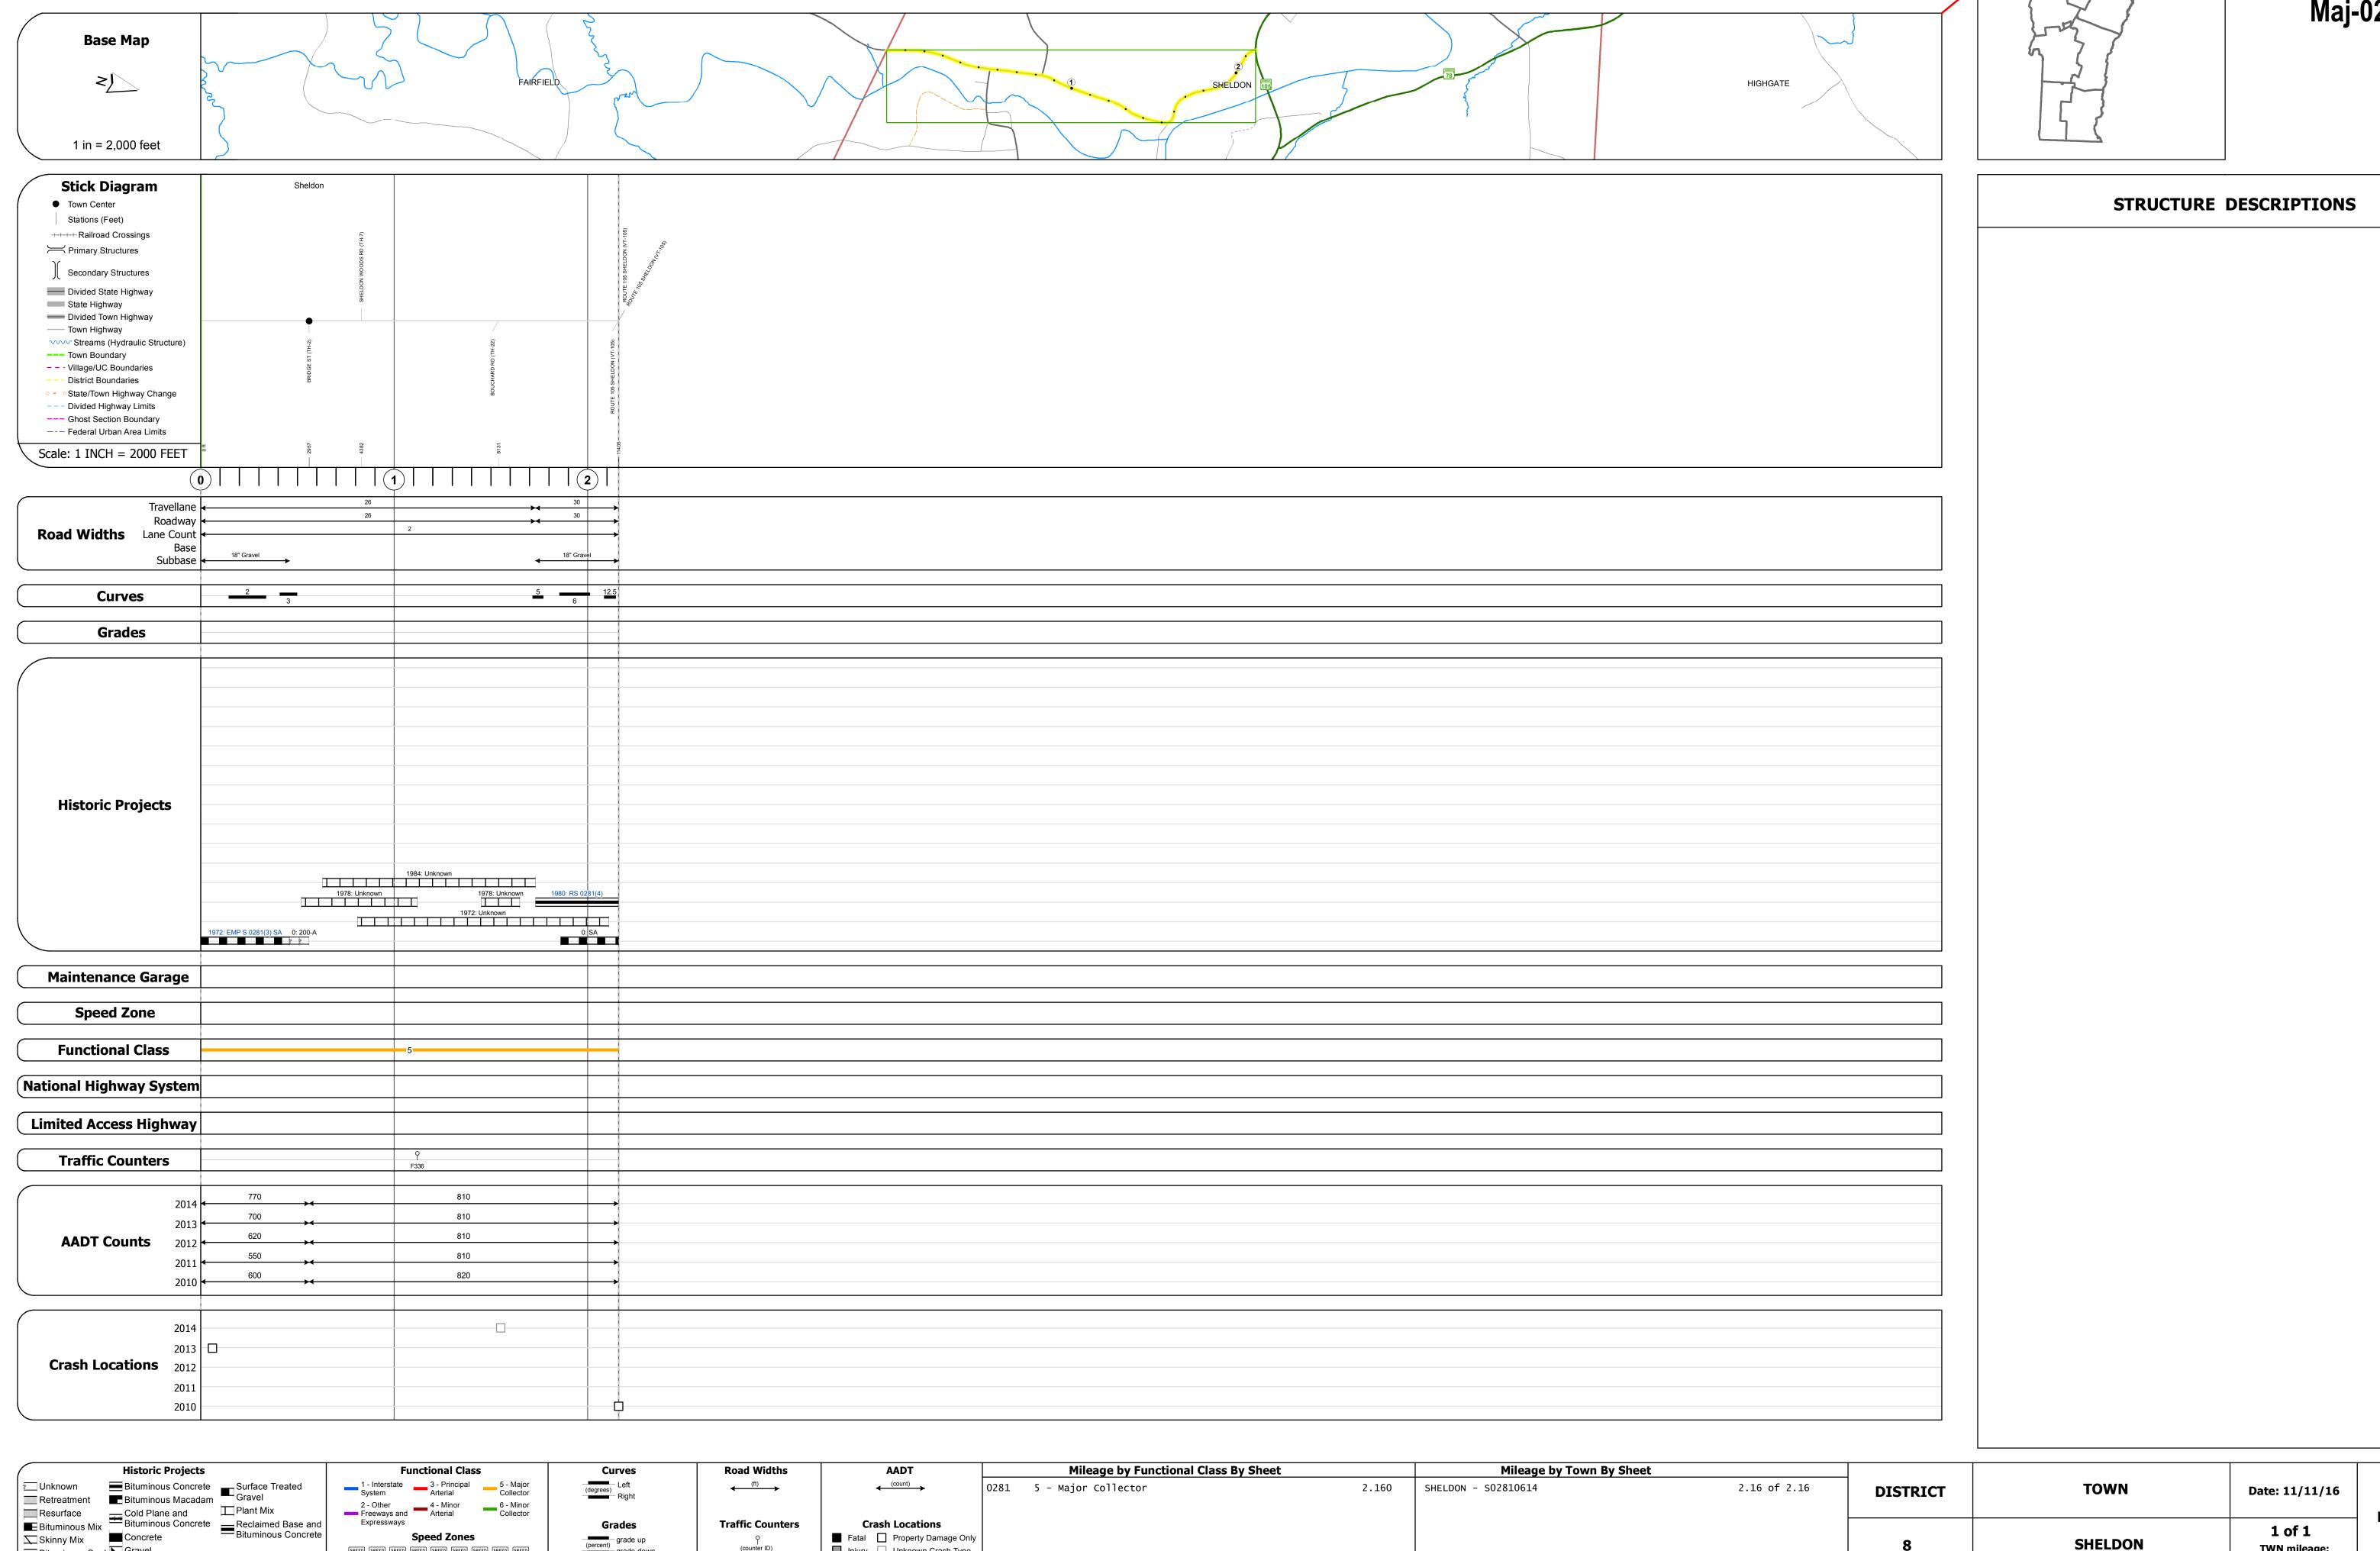

⊡∷ Bituminous Seal 📐 Gravel