



Route Log and Progress Chart

DISTRICT TOWN DRAFT Please Note: Errors and Omissions May Exist.


Contact the VTrans Mapping Section with questions or concerns.

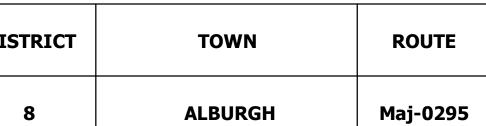

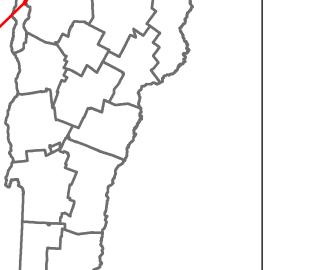

STRUCTURE DESCRIPTIONS

Maj-0295

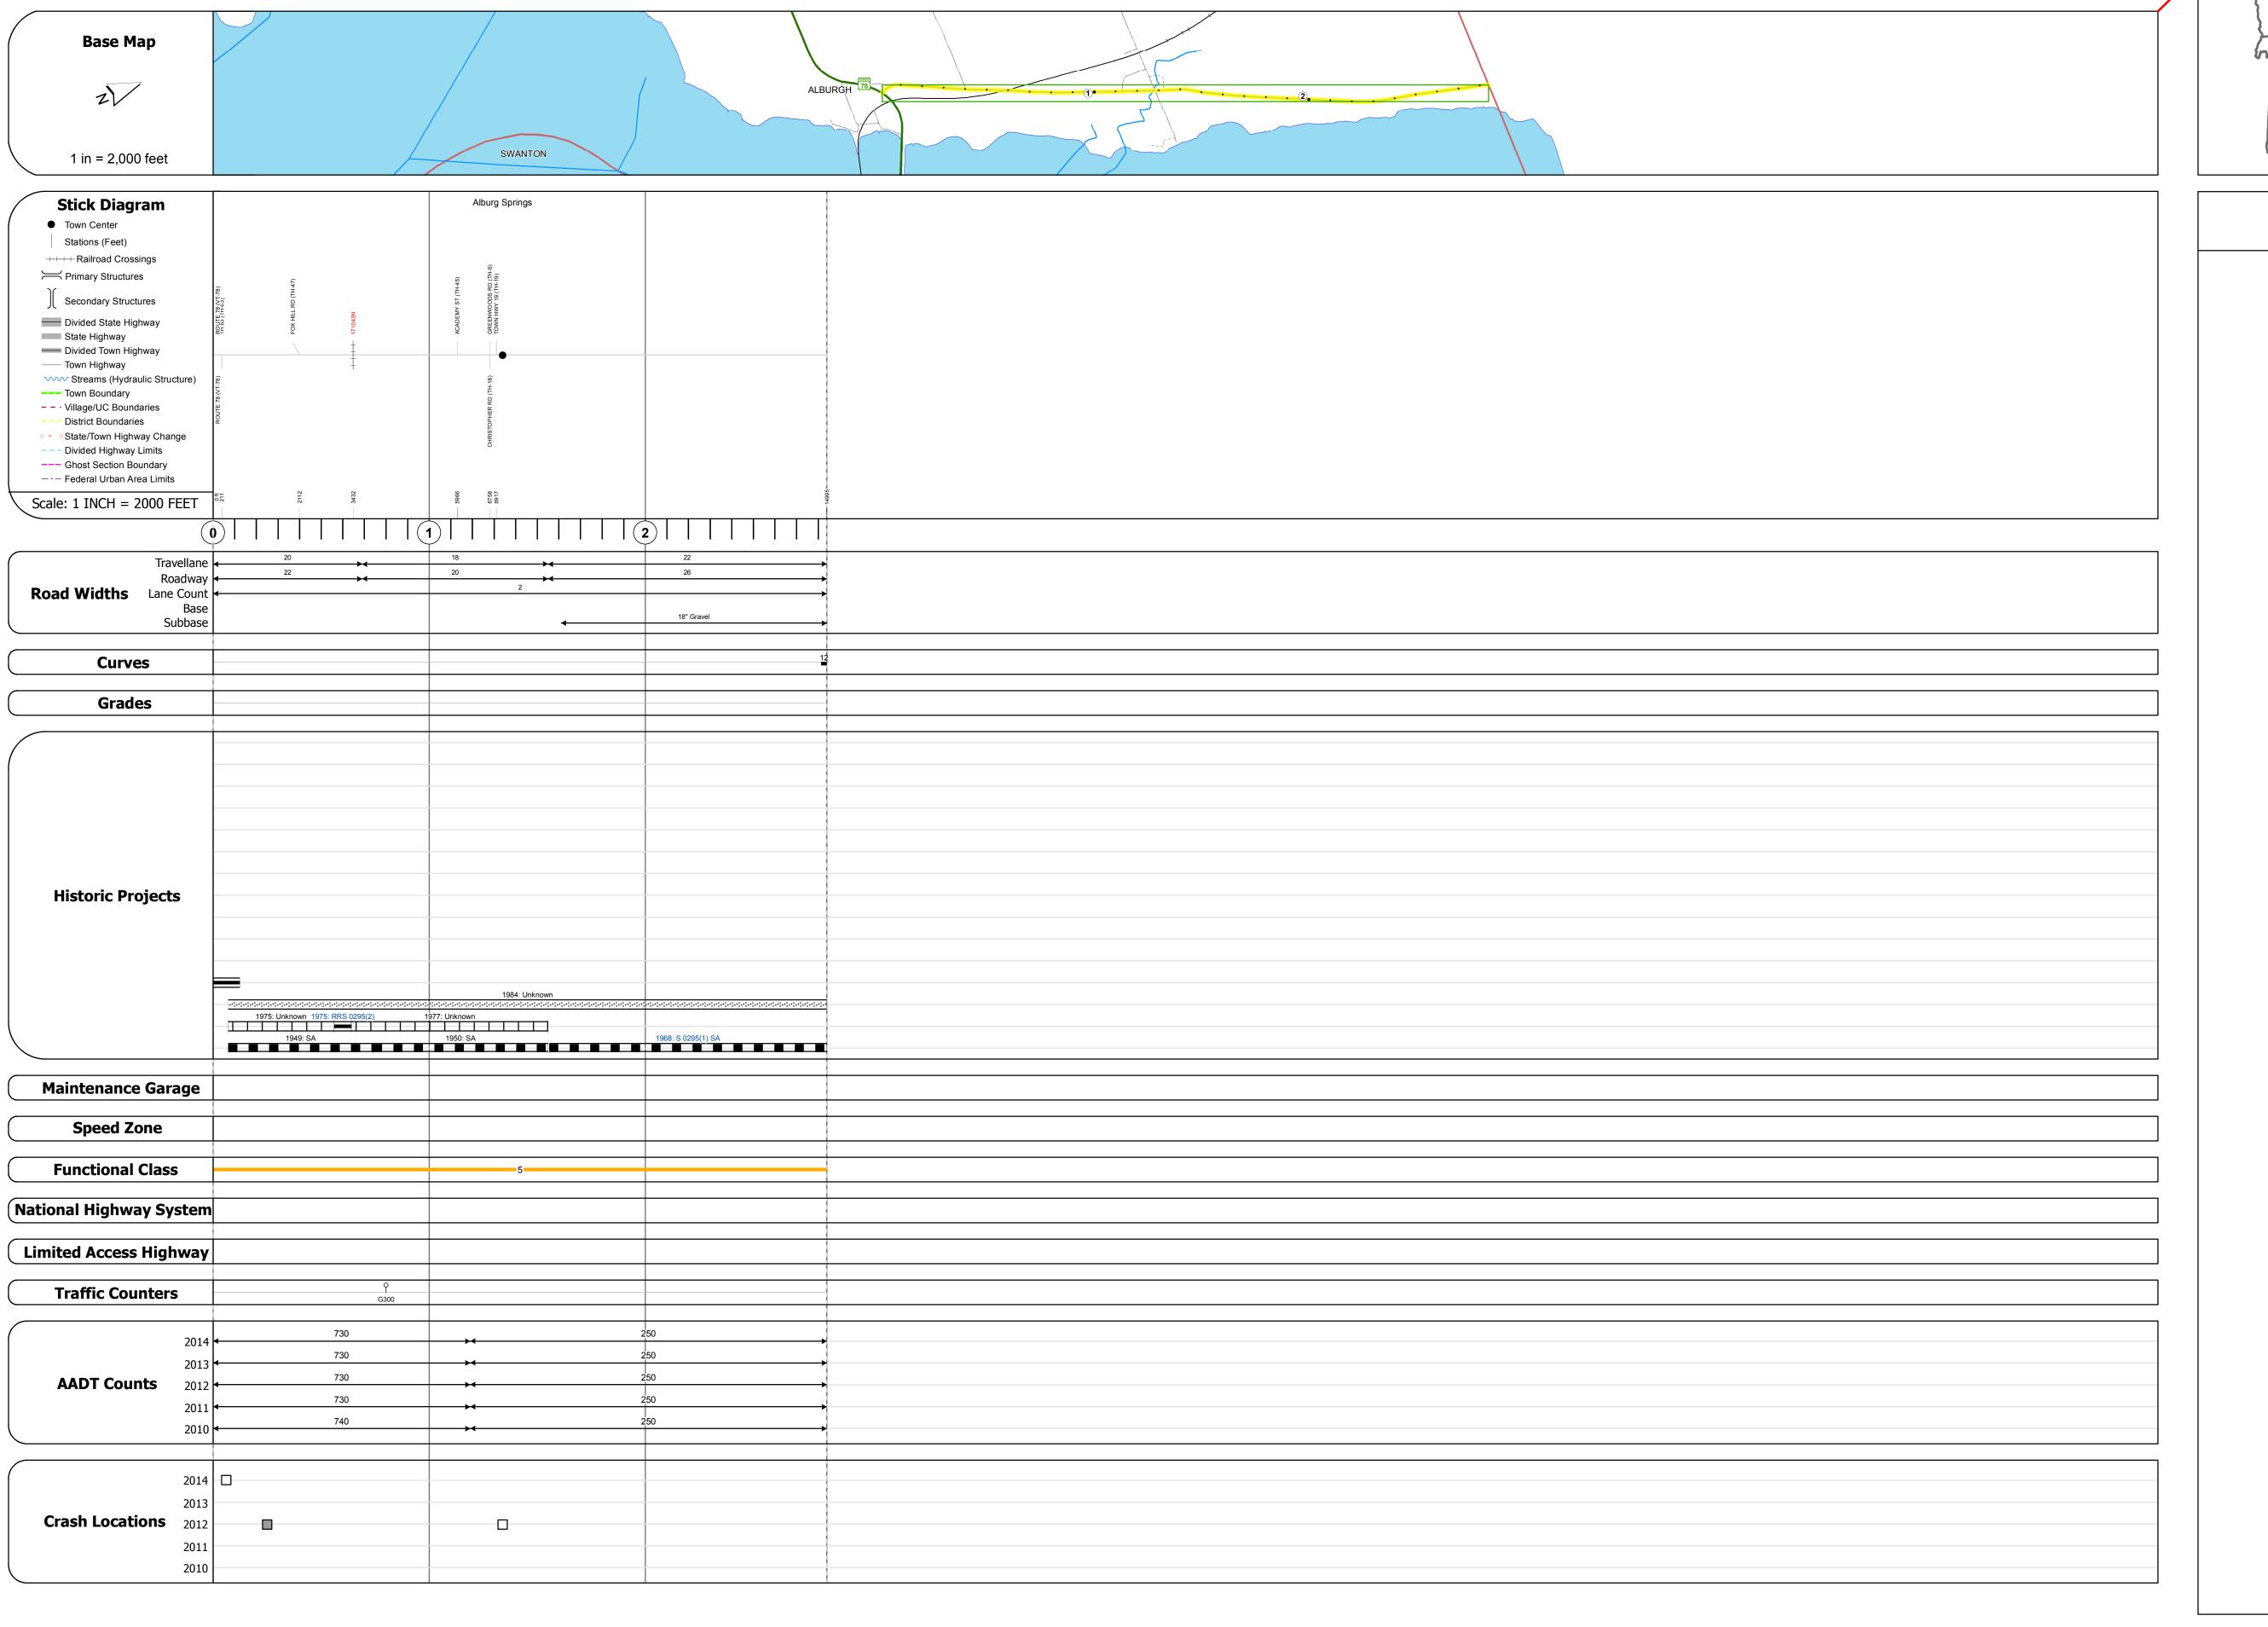

Historic Projects	Functional Class	Curves	Road Widths	AADT	Mileage by Functional Class By Sheet	Mileage by Town By Sheet				
Unknown Bituminous Concrete Surface Treated	1 - Interstate 3 - Principal 5 - Major	(degrees) Left	← (ft)	(count)	0295 5 - Major Collector 2.840	ALBURGH - S02950701 2.84 of 2.84	DISTRICT	TOWN	Date: 11/11/16	ROUTE
Retreatment Bituminous Macadam Gravel	System Arterial Collector 2 - Other 4 - Minor 6 - Minor	(degrees) Right					DISTRICT			ROOIL
Resurface Cold Plane and Plant Mix	Freeways and Arterial Collector									Maj-0295
Bituminous Mix Bituminous Concrete Reclaimed Base and	Expressways	Grades	Traffic Counters	Crash Locations					1 of 1	144, 0233
Skinny Mix Concrete — Bituminous Concrete	Speed Zones	grade up	Ŷ	Fatal Property Damage Only			•	ALBURGH	I	ETE mileage:
Bituminous Seal Gravel	SPEED	(percent) grade down	(counter ID)	Injury Unknown Crash Type			•	ALDORGII	TWN mileage:	0.0 to 2.84
Indicated plans available - http://vtransmap01.aot.state.vt.us/rp/dpr/Dlwebstore/	25 30 35 40 45 50 55 60 65				Page Total Mileage: 2.840 mi	Page Total Mileage: 2.84 mi			0.0 to 2.84	