VTrans Working to Get You There Vermont Agency of Transportation

Route Log and Progress Chart

Please Note: Errors and Omissions May Exist.
Contact the VTrans Mapping Section with questions or concerns.

DISTRICT TOWN ROUTE

8 RICHFORD Maj-0309



Bridge <mark>41</mark>: Truss - thru - 1934 Structure No. 200302004106112

Facility Carried: TR 02 FAS 302

Maintenance/Ownership: Town

Bridge Type: STEEL PONY TRUSS


Features Intersected: MISSISQUOI RIVER

Length: 128' Height: 15.42' Width: 27.5'

Surface: Bituminous



STRUCTURE DESCRIPTIONS

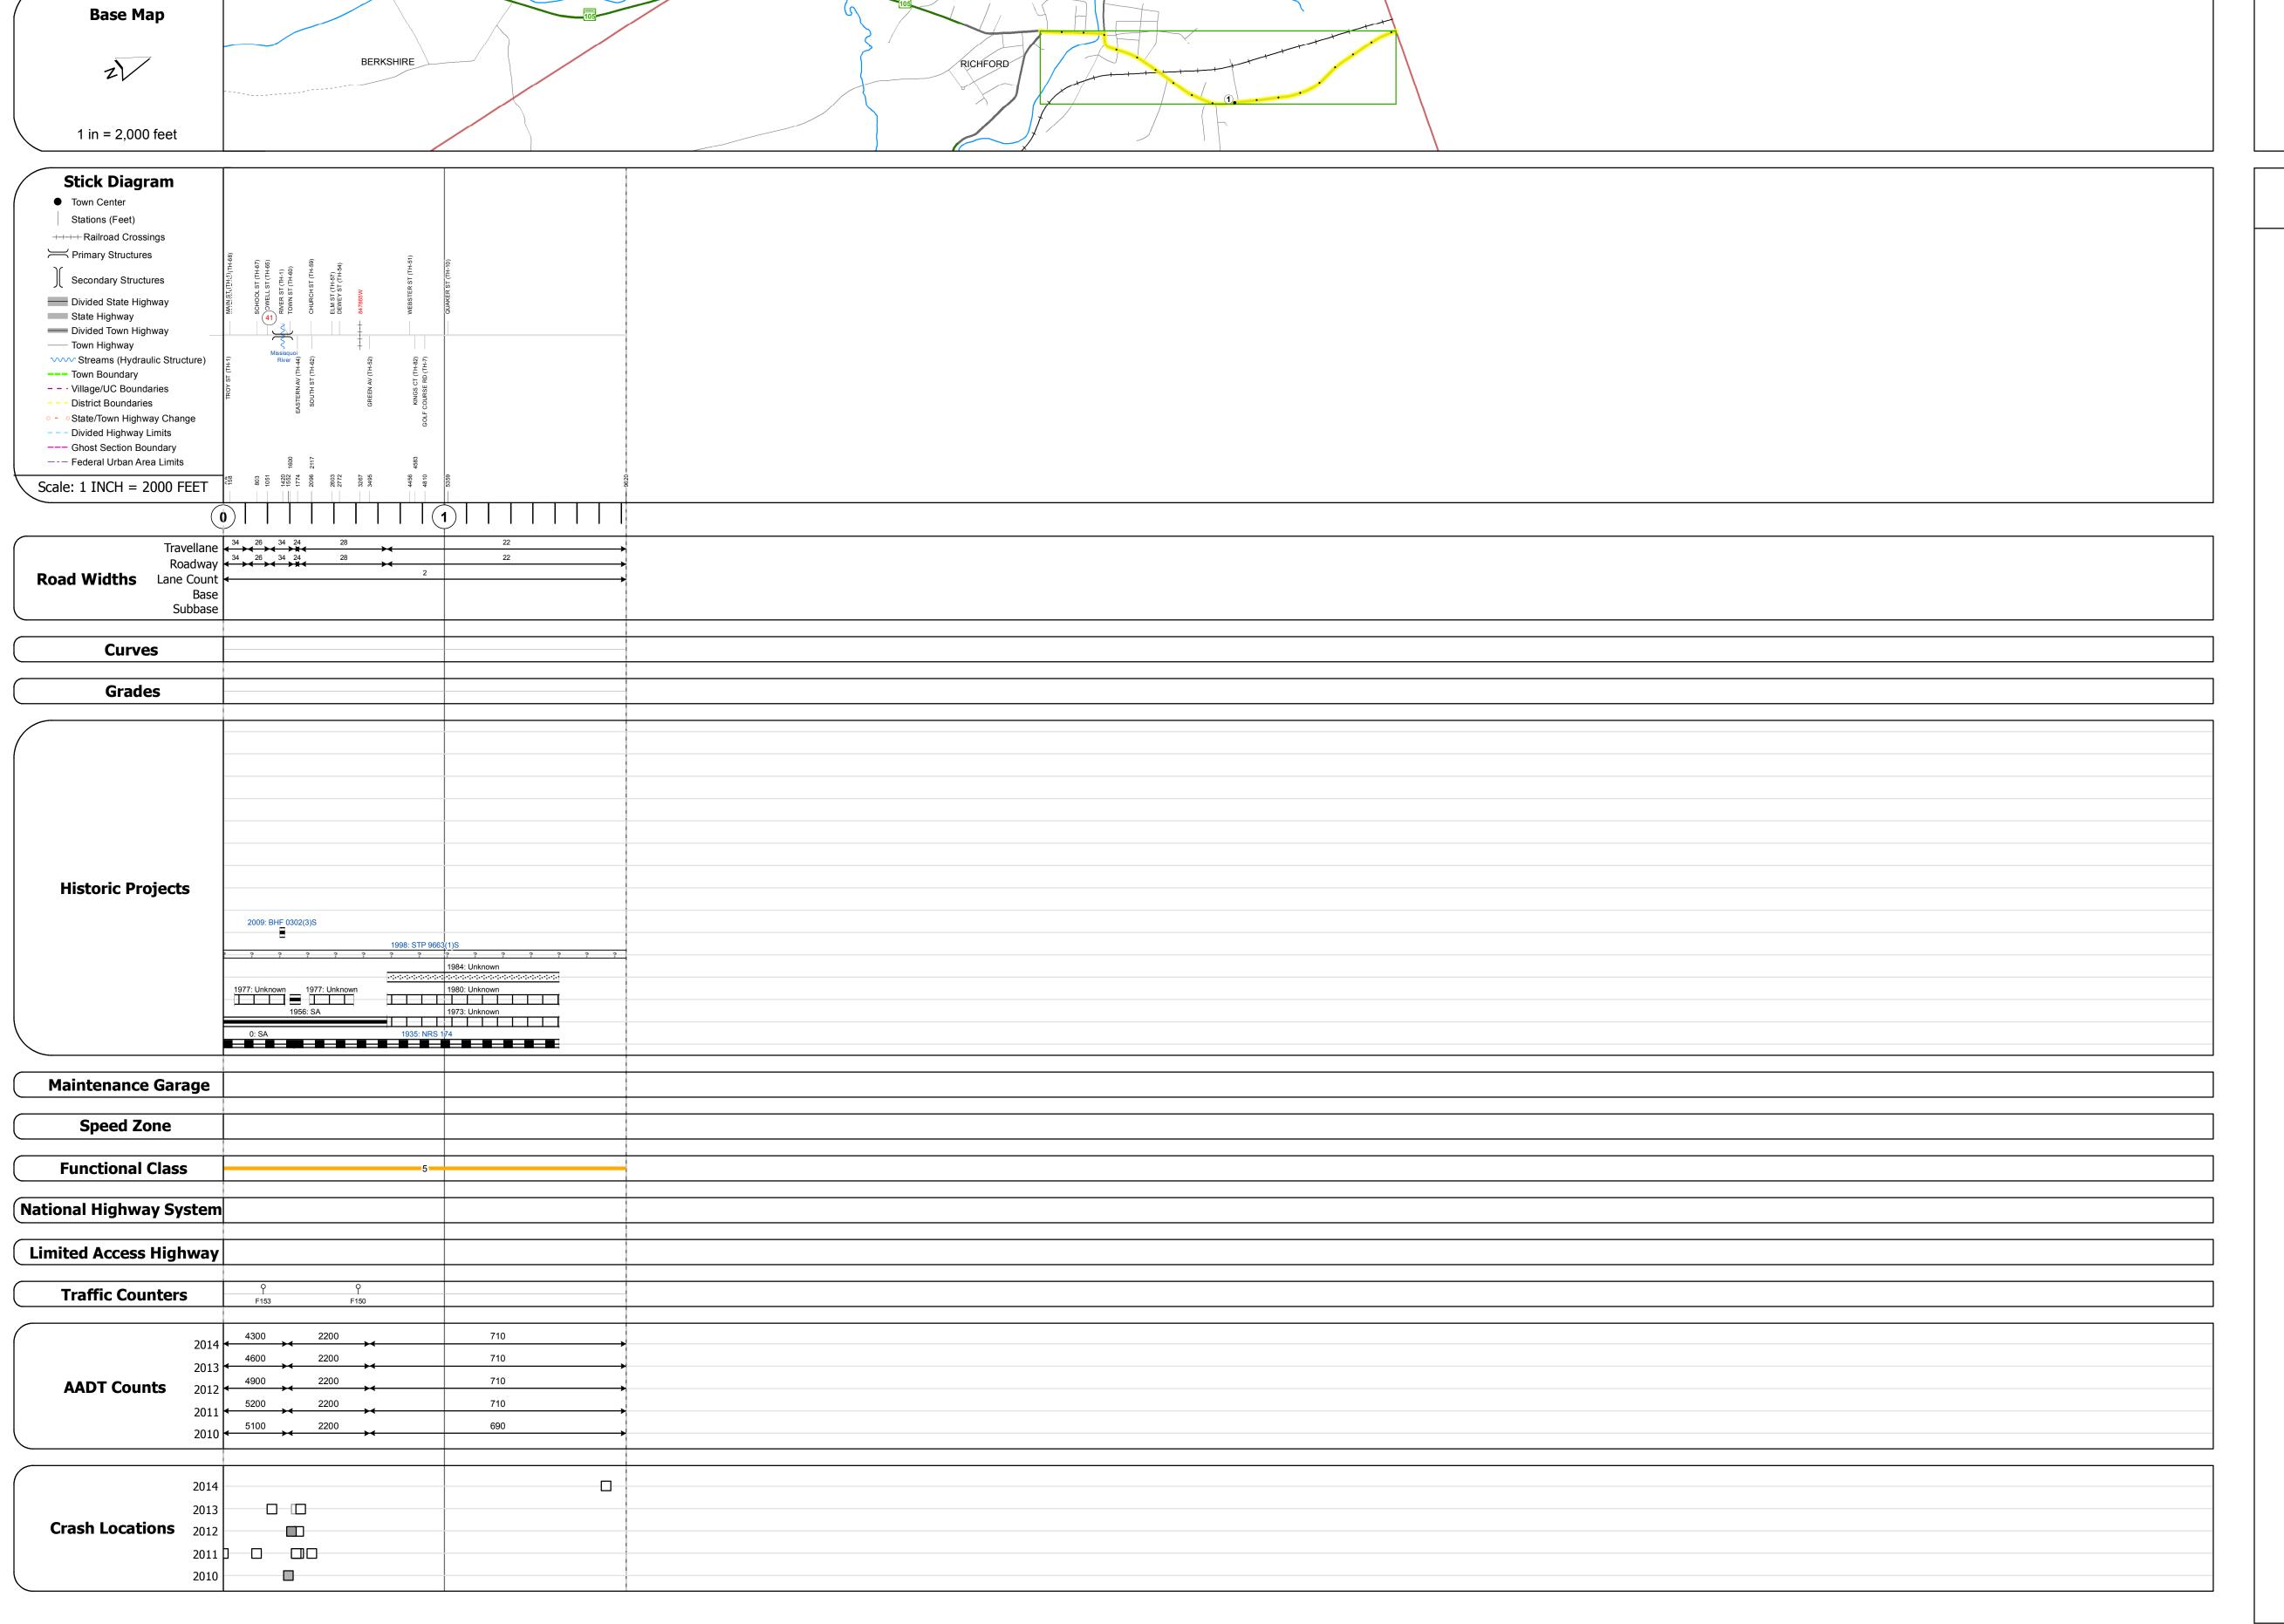

Historic Projects	Functional Class	Curves	Road Widths	AADT	Mileage by Functional Class By S	Sheet	Mileage by Town By S	heet				
Unknown Retreatment Resurface Cold Plane and Surface Treated Gravel Plant Mix	1 - Interstate 3 - Principal 5 - Major Collector 2 - Other 4 - Minor 6 - Minor Freeways and Arterial Collector	(degrees) Right	← (ft)	(count)	0309 5 - Major Collector	1.822	RICHFORD - S03090611	1.822 of 1.822	DISTRICT	TOWN	Date: 11/11/16	ROUTE Maj-0309
Bituminous Mix Skinny Mix Concrete Concrete Bituminous Concrete Bituminous Concrete Bituminous Concrete Concrete Concrete Bituminous Concrete Bituminous Concrete	Speed Zones Speed Zones Speed Zones Speed Jones Speed	Grades grade up grade down	Traffic Counters (counter ID)	Crash Locations ■ Fatal □ Property Damage Only ■ Injury □ Unknown Crash Type	Pa	age Total Mileage: 1.822 mi		Page Total Mileage: 1.822 mi	8	RICHFORD	1 of 1 TWN mileage: 0.0 to 1.822	ETE mileage: 0.0 to 1.822