## **Route Log and Progress Chart**

(count) →

Crash Locations

Fatal Property Damage Only

Traffic Counters

0526 6 - Minor Collector

**DISTRICT TOWN DRAFT** Please Note: Errors and Omissions May Exist.

**ROUTE WILMINGTON** Min-0526

3.3 of 3.3

**DISTRICT** 

WILMINGTON - S05261322

Page Total Mileage: 3.300 mi



**TOWN** 

WILMINGTON

**ROUTE** 

Min-0526

ETE mileage:


0.0 to 3.3

Date: 11/11/16

1 of 1

TWN mileage:

0.0 to 3.3

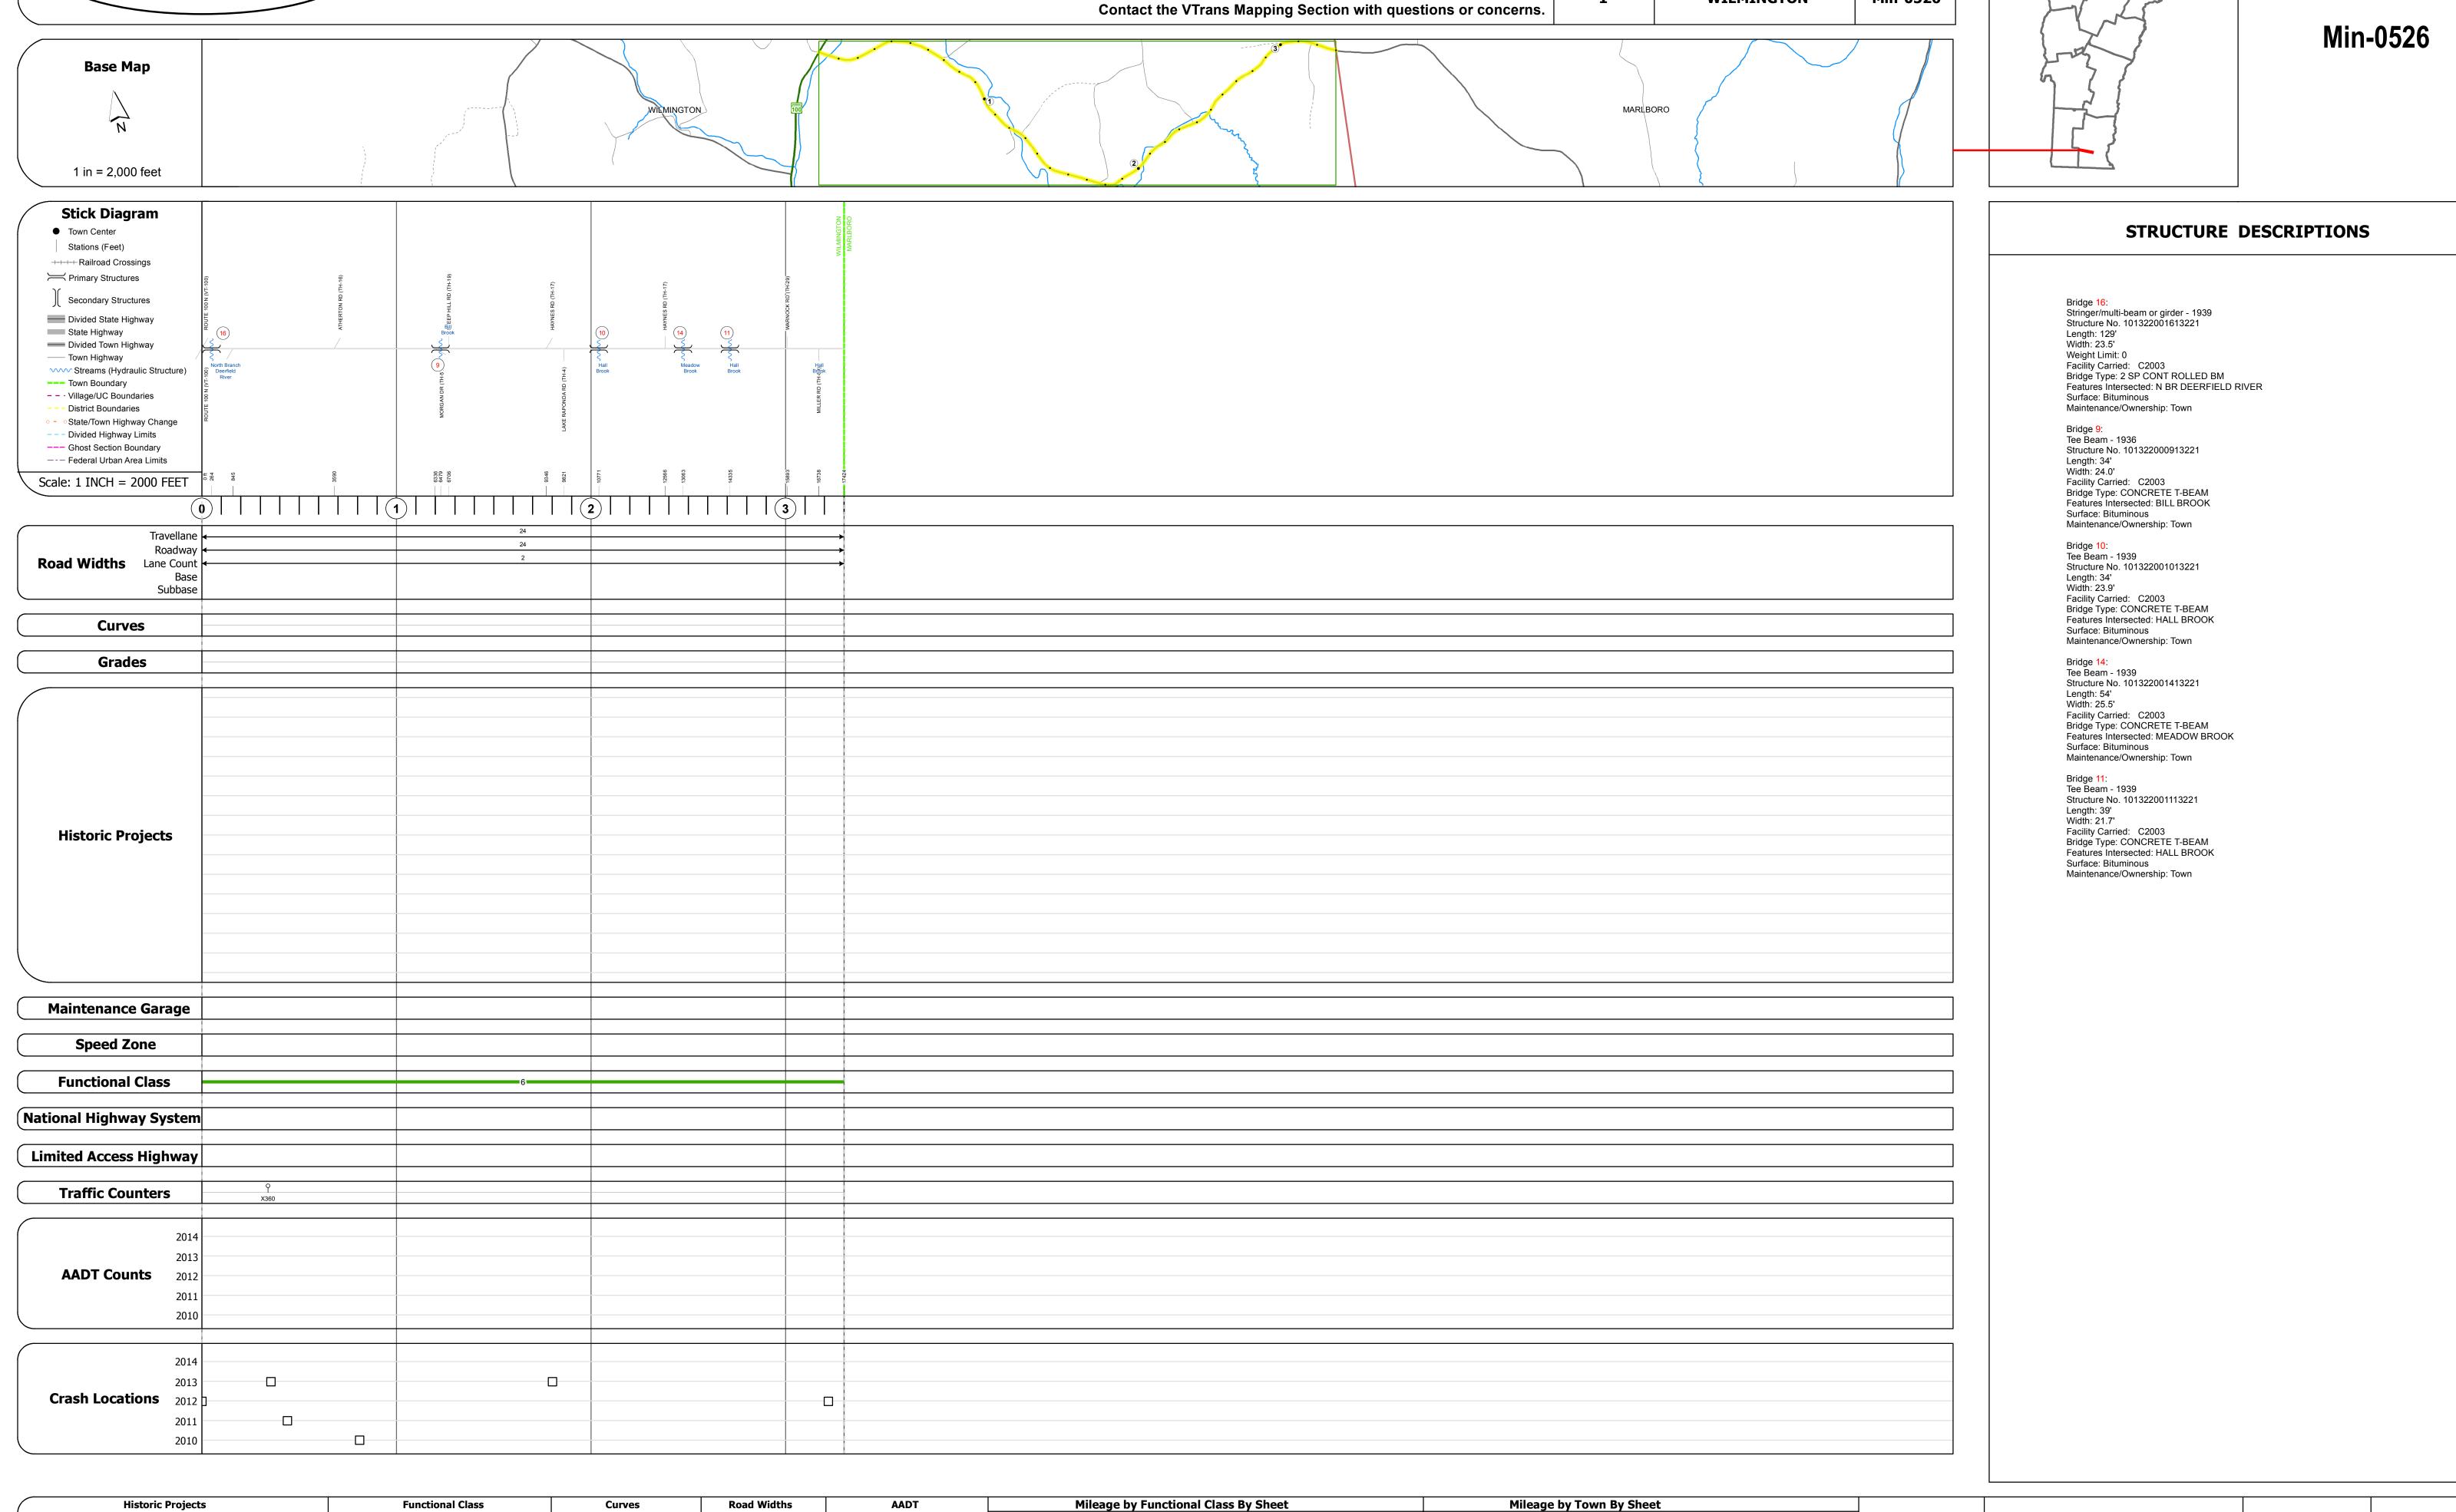

1 - Interstate 3 - Principal System Arterial 2 - Other 4 - Minor Freeways and Arterial

Unknown
Retreatment
Resurface
Bituminous Macadam
Resurface
Bituminous Concrete
Cold Plane and
Bituminous Concrete
Bituminous Concrete
Concrete
Concrete
Concrete
Concrete