

## **Route Log and Progress Chart**

**DRAFT** Please Note: Errors and Omissions May Exist.


Contact the VTrans Mapping Section with questions or concerns.

**DISTRICT TOWN ROUTE MANCHESTER** Min-0548



Min-0548

STRUCTURE DESCRIPTIONS

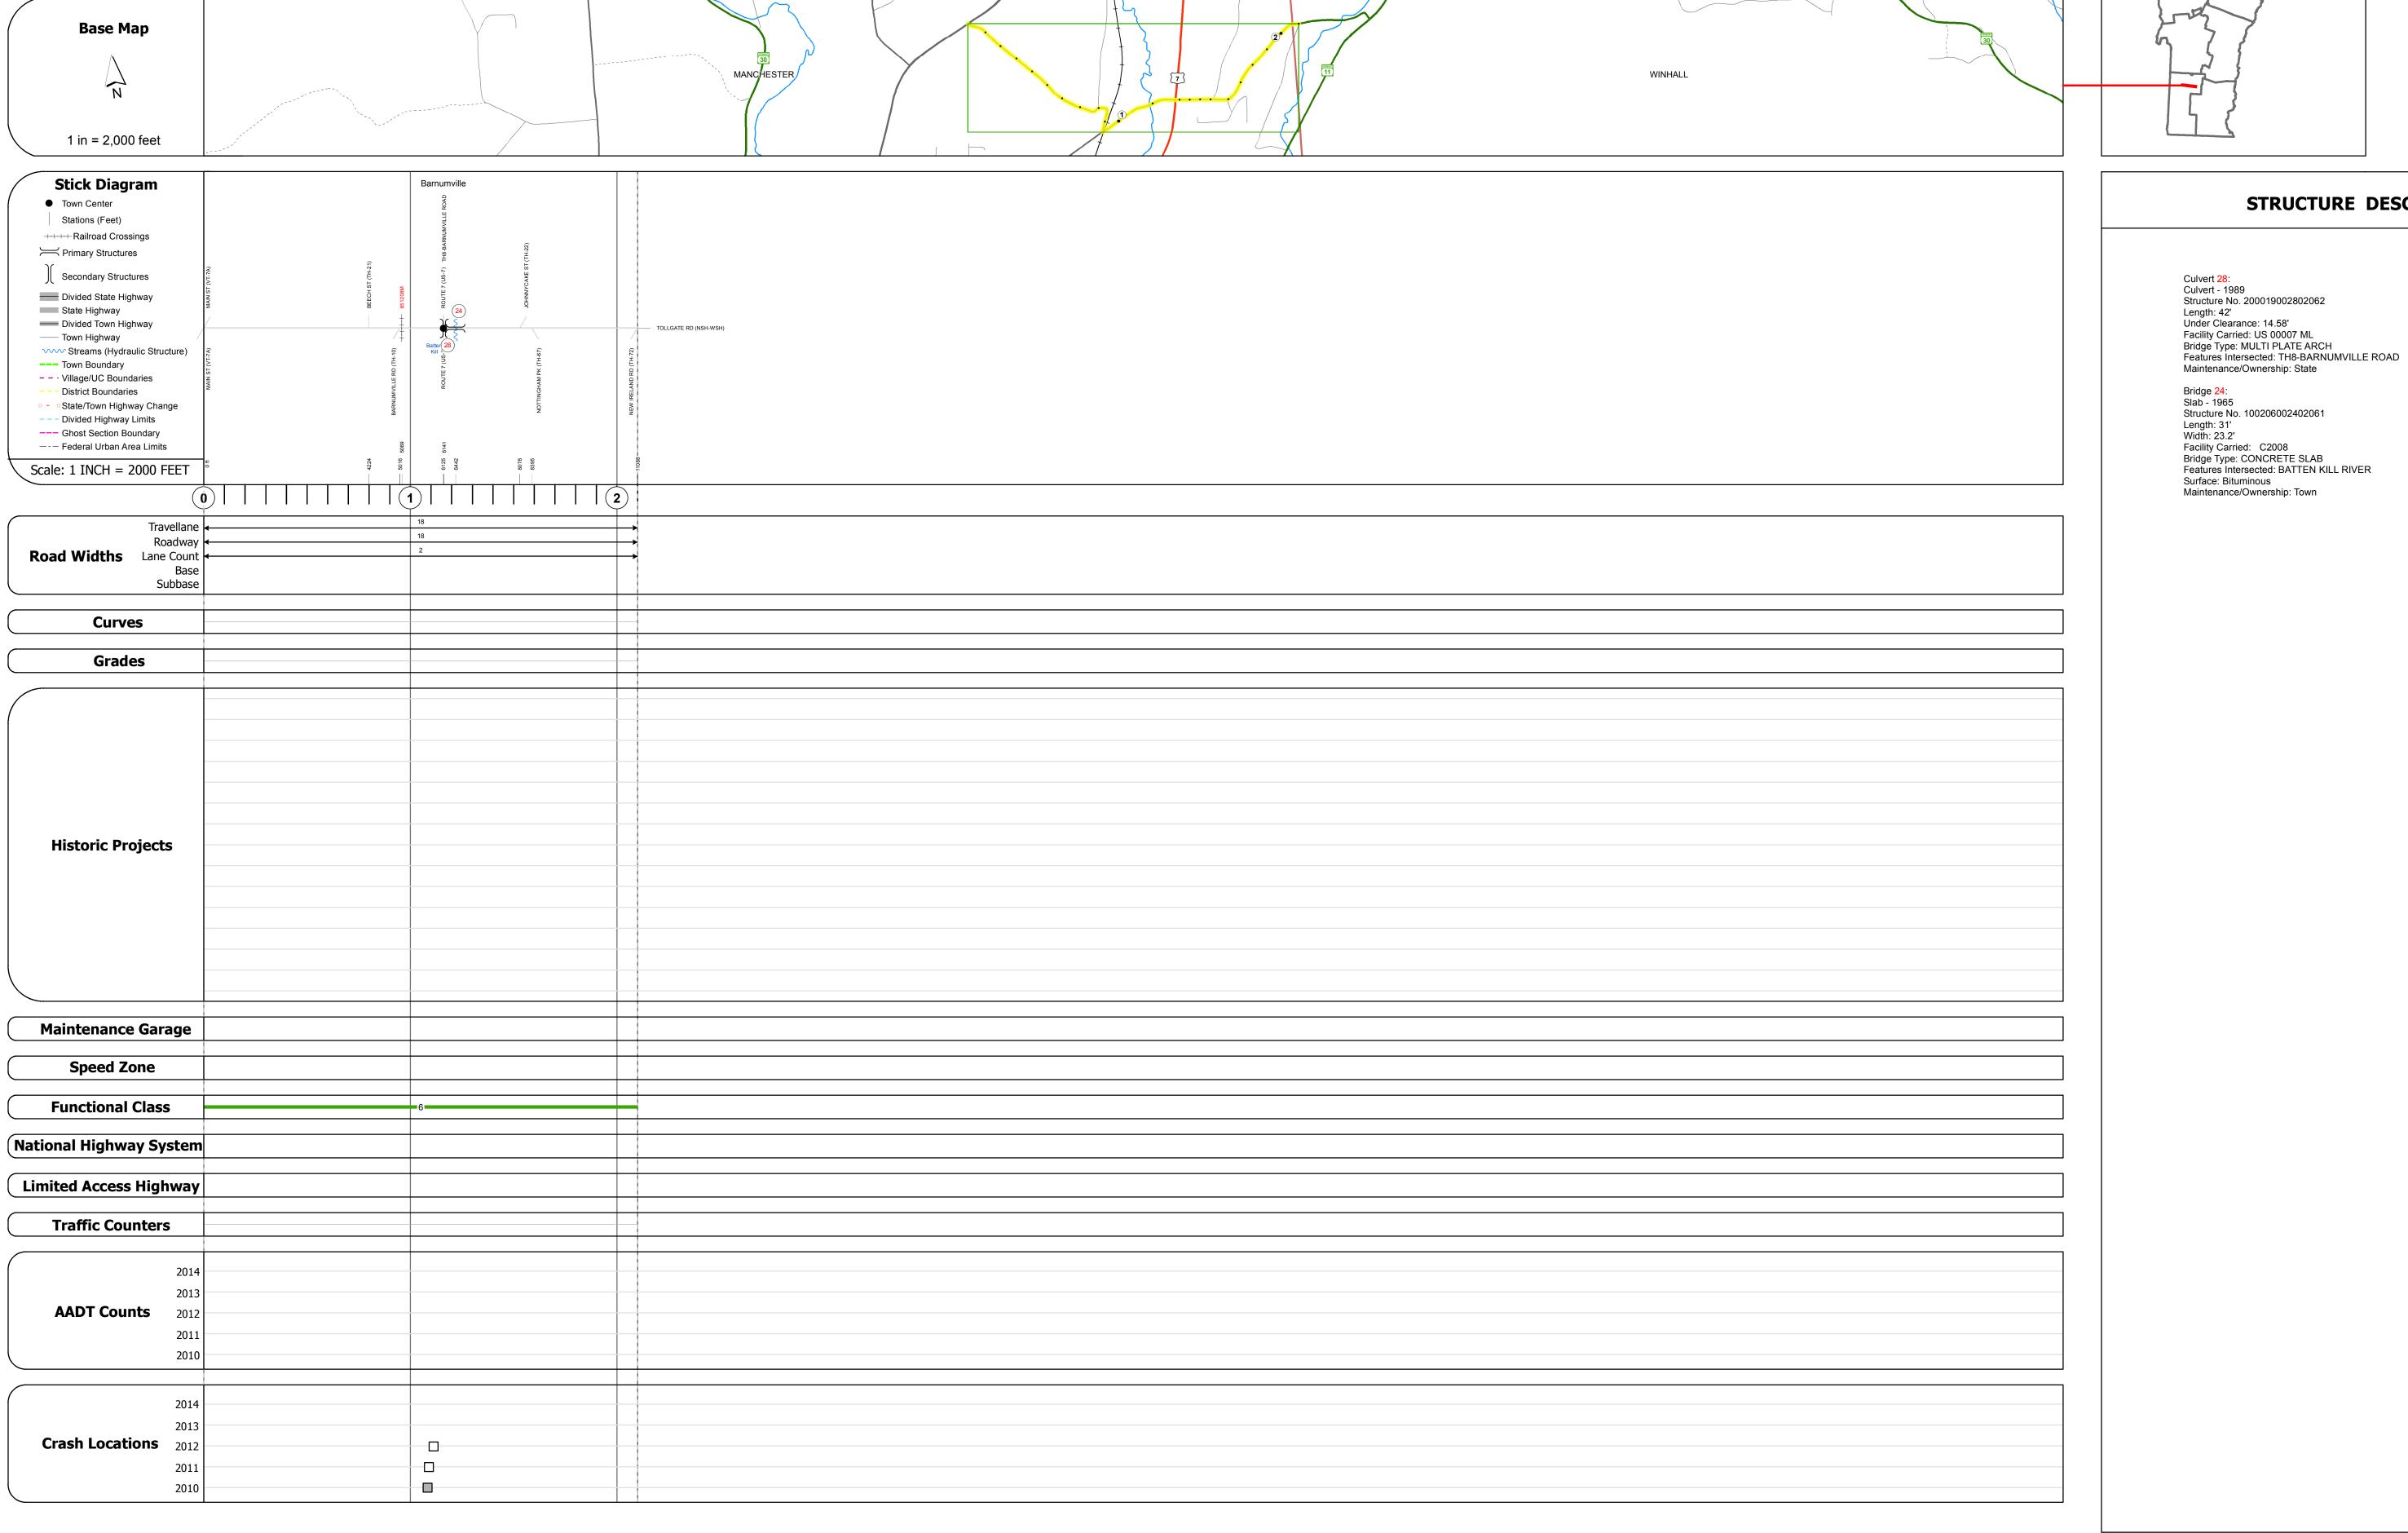

Historic Projects	Functional Class	Curves	Road Widths	AADT	Mileage by Functional Class By Sheet		Mileage by Town By Sheet					
Unknown Bituminous Concrete Retreatment Bituminous Macadam  Surface Treated Gravel	1 - Interstate 3 - Principal 5 - Major System Arterial Collector	(degrees) Right	<b>←</b> (ft)	(count) →	0548 6 - Minor Collector	2.100 MAN	NCHESTER - S05480206	2.1 of 2.1	DISTRICT	TOWN	Date: 11/11/16	ROUTE
Resurface Cold Plane and Plant Mix	2 - Other 4 - Minor 6 - Minor Collector	Crados	Traffic Counters	Crash Locations								Min-0548
Skinny Mix  Skinny Mix  Skinny Mix  Skinny Mix  Skinny Mix  Skinny Mix	Speed Zones	Grades  (percent) grade up	φ	Fatal Property Damage On	ly				1 1	MANCHESTER	1 of 1	ETE mileage:
Bituminous Seal Gravel  Indicated plans available - http://ytransmap01.aot.state.vt.us/rp/dpr/Dlwebstore/	SPEED SPEED SPEED SPEED SPEED LIMIT LIMIT LIMIT LIMIT 25 30 35 40 45 50 55 60 65	(percent) grade down	(counter ID)	Injury Unknown Crash Type	Page Tota			Page Total Mileage: 2.1 mi	_	IMITOTER	TWN mileage: 0.0 to 2.1	0.0 to 2.1