




# Route Log and Progress Chart


**DRAFT**

Please Note: Errors and Omissions May Exist.  
Contact the VTrans Mapping Section with questions or concerns.

DISTRICT	TOWN	ROUTE
2	SPRINGFIELD	Min-0562

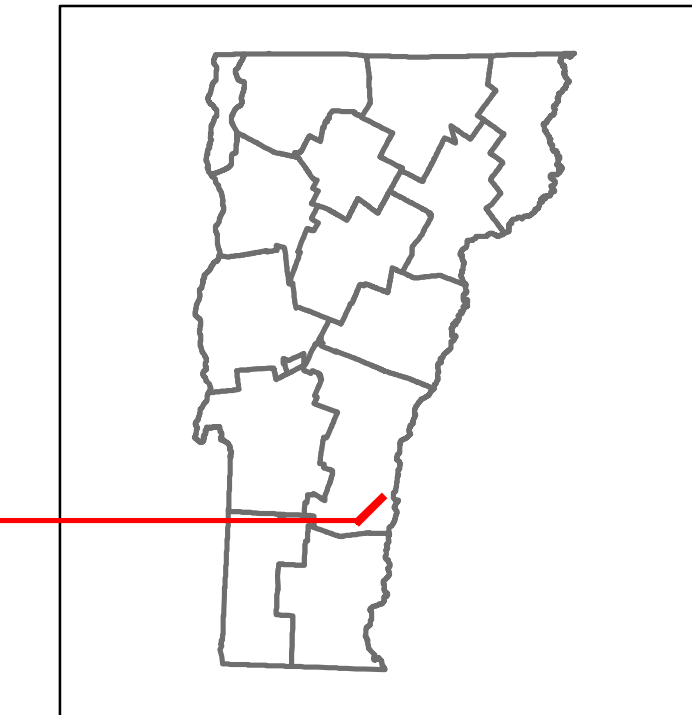

Min-0562

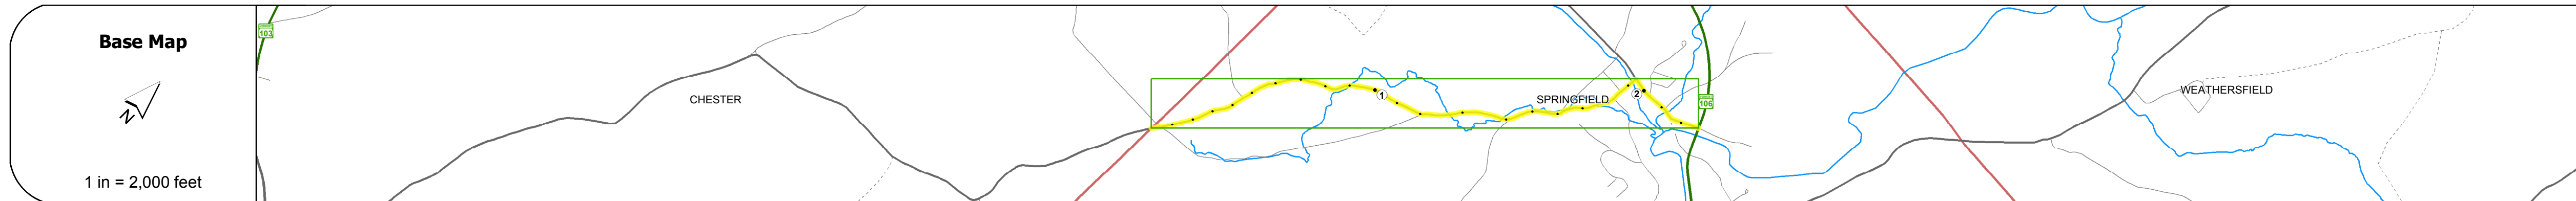

<b>Road Widths</b>	Travellane: 20 Roadway: 20 Lane Count: 2 Base Subbase
<b>Curves</b>	
<b>Grades</b>	
<b>Historic Projects</b>	2001 TH2 6412
<b>Maintenance Garage</b>	
<b>Speed Zone</b>	
<b>Functional Class</b>	6
<b>National Highway System</b>	
<b>Limited Access Highway</b>	
<b>Traffic Counters</b>	YXAA
<b>AADT Counts</b>	2014 2013 2012 2011 2010
<b>Crash Locations</b>	2014 2013 2012 2011 2010

### STRUCTURE DESCRIPTIONS

**Bridge 45:**  
Stringer/multi-beam or girder - 1935  
Structure No: 101418004514181  
Length: 27'  
Width: 18.0'  
Facility Carried: C2010  
Bridge Type: CONC ENCASED ROLL BM  
Features Intersected: BROOK  
Maintenance/Ownership: Town

**Bridge 46:**  
Stringer/multi-beam or girder - 1937  
Structure No: 101418004614181  
Length: 26'  
Width: 19.9'  
Facility Carried: C2010  
Bridge Type: CONC ENCASED ROLL BM  
Features Intersected: BROOK  
Surface: Bituminous  
Maintenance/Ownership: Town

**Bridge 47:**  
Stringer/multi-beam or girder - 1937  
Structure No: 101418004714181  
Length: 34'  
Width: 26.7'  
Facility Carried: C2010  
Bridge Type: STL BM ENCASED SLAB  
Features Intersected: GREAT BROOK  
Surface: Bituminous  
Maintenance/Ownership: Town

**Bridge 58:**  
Tee Beam - 1933  
Structure No: 101418005814181  
Length: 28'  
Width: 29.7'  
Facility Carried: C2006  
Bridge Type: TBEAM WIDE W/ ROL BM  
Features Intersected: BROOK  
Surface: Bituminous  
Maintenance/Ownership: Town

<b>Historic Projects</b> Unknown, Bituminous Concrete, Surface Treated Gravel, Retreatment, Bituminous Macadam, Cold Plane and Plant Mix, Bituminous Mix, Bituminous Concrete, Reclaimed Base and Bituminous Concrete, Skinny Mix, Concrete, Bituminous Seal, Gravel.	<b>Functional Class</b> 1- Interstate System, 2- Other Freeways and Expressways, 3- Principal Arterial, 4- Minor Arterial, 5- Major Collector, 6- Minor Collector.	<b>Curves</b> Left, Right.	<b>Road Widths</b> (ft)	<b>Traffic Counters</b> (counter ID)	<b>Crash Locations</b> Fatal, Property Damage Only, Injury, Unknown Crash Type.	<b>Mileage by Functional Class By Sheet</b> 0562 6 - minor collector 2.270	<b>Mileage by Town By Sheet</b> SPRINGFIELD - S05621418 2.27 of 2.27	<b>DISTRICT</b> 2	<b>TOWN</b> SPRINGFIELD	<b>Date:</b> 11/11/16	<b>ROUTE</b> Min-0562
<b>Speed Zones</b> 25, 30, 35, 40, 45, 50, 55, 60, 65						<b>Page Total Mileage:</b> 2.270 mi	<b>Page Total Mileage:</b> 2.27 mi	<b>1 of 1</b> TWN mileage: 0.0 to 2.27	<b>ETE mileage:</b> 4.09 to 6.36		