




Route Log and Progress Chart

DRAFT

Please Note: Errors and Omissions May Exist.
Contact the VTrans Mapping Section with questions or concerns.


DISTRICT	TOWN	ROUTE
5	BRIDPORT	Min-0636

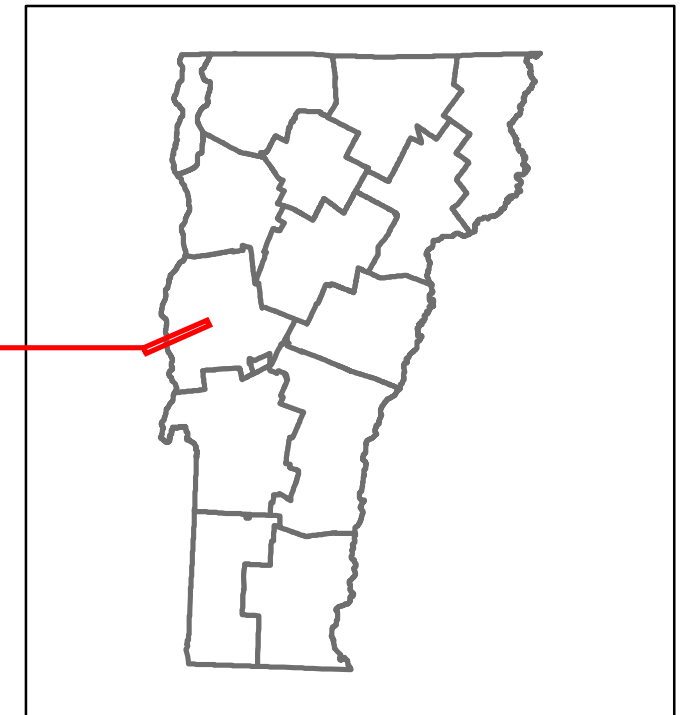

Min-0636

Base Map

1 in = 0.75 miles

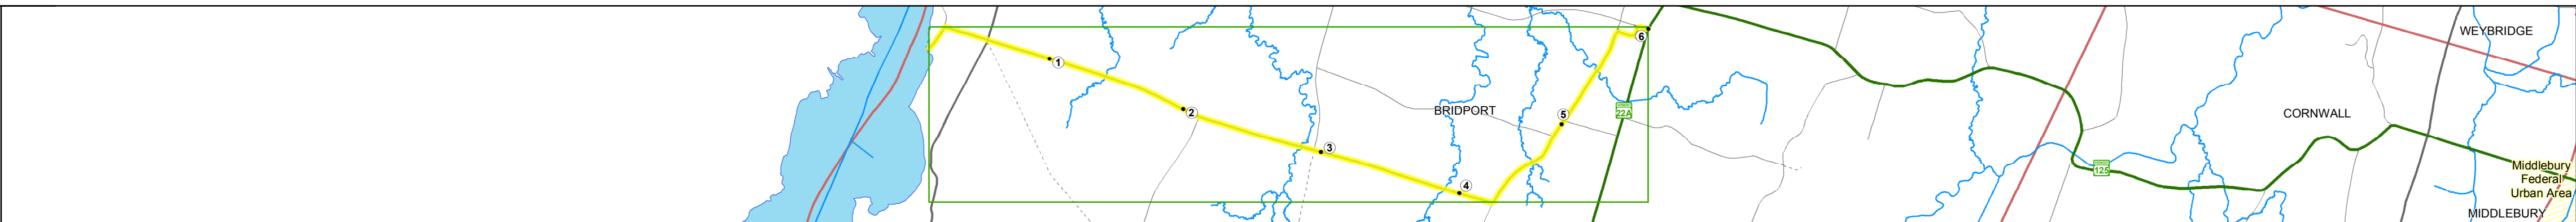

Stick Diagram

- Town Center
- Stations (Feet)
- Railroad Crossings
- Primary Structures
- Secondary Structures
- Divided State Highway
- State Highway
- Divided Town Highway
- Town Highway
- Streams (Hydraulic Structure)
- Town Boundary
- Village/UC Boundaries
- District Boundaries
- State/Town Highway Change
- Divided Highway Limits
- Ghost Section Boundary
- Federal Urban Area Limits

Scale: 1 INCH = 2000 FEET



STRUCTURE DESCRIPTIONS

Bridge 5:
Stringer/multi-beam or girder - 1940
Structure No. 100102000501021
Length: 54'
Width: 19.7'
Weight Limit: 0
Facility Carried: C2001
Bridge Type: ROLLED BEAM
Features Intersected: W. BR. DEAD CREEK
Surface: Bituminous
Maintenance/Ownership: Town

Bridge 4:
Stringer/multi-beam or girder - 1938
Structure No. 100102000401021
Length: 64'
Width: 20.8'
Weight Limit: 10
Facility Carried: C2001
Bridge Type: ROLLED BEAM
Features Intersected: POTASH BROOK
Surface: Bituminous
Maintenance/Ownership: Town

Road Widths	Travellane	Roadway	Lane Count	Base	Subbase
Curves					
Grades					
Historic Projects					
Maintenance Garage					
Speed Zone					
Functional Class	6 - Minor Collector				
National Highway System					
Limited Access Highway					
Traffic Counters	A388				
AADT Counts	2014	2013	2012	2011	2010
Crash Locations	2014	2013	2012	2011	2010

<p>Historic Projects</p> <ul style="list-style-type: none"> Unknown Retreatment Resurface Bituminous Mix Skinny Mix Bituminous Seal <p>Surface Treated</p> <ul style="list-style-type: none"> Gravel Plant Mix Reclaimed Base and Bituminous Concrete Concrete Gravel <p>Speed Zones</p> <p>25 30 35 40 45 50 55 60 65</p>	<p>Functional Class</p> <ul style="list-style-type: none"> 1 - Interstate System 2 - Other Freeways and Expressways 3 - Principal Arterial 4 - Minor Arterial 5 - Major Collector 6 - Minor Collector 	<p>Curves</p> <ul style="list-style-type: none"> Left Right <p>Grades</p> <ul style="list-style-type: none"> grade up grade down 	<p>Road Widths</p> <p>(ft)</p>	<p>Traffic Counters</p> <p>(counter ID)</p>	<p>Crash Locations</p> <ul style="list-style-type: none"> Fatal Injury Property Damage Only Unknown Crash Type 	<p>Mileage by Functional Class By Sheet</p> <p>0636 6 - minor collector 6.000</p>	<p>Mileage by Town By Sheet</p> <p>BRIDPORT - S06360102 6.0 of 6.0</p>	<p>DISTRICT</p> <p>5</p>	<p>TOWN</p> <p>BRIDPORT</p>	<p>Date: 11/11/16</p>	<p>ROUTE</p> <p>Min-0636</p> <p>ETE mileage: 0.0 to 6.0</p>
<p>Page Total Mileage: 6.000 mi</p>						<p>Page Total Mileage: 6.0 mi</p>					