




# Route Log and Progress Chart


**DRAFT**

Please Note: Errors and Omissions May Exist.  
Contact the VTrans Mapping Section with questions or concerns.

| DISTRICT | TOWN       | ROUTE    |
|----------|------------|----------|
| 4        | BROOKFIELD | Min-0646 |

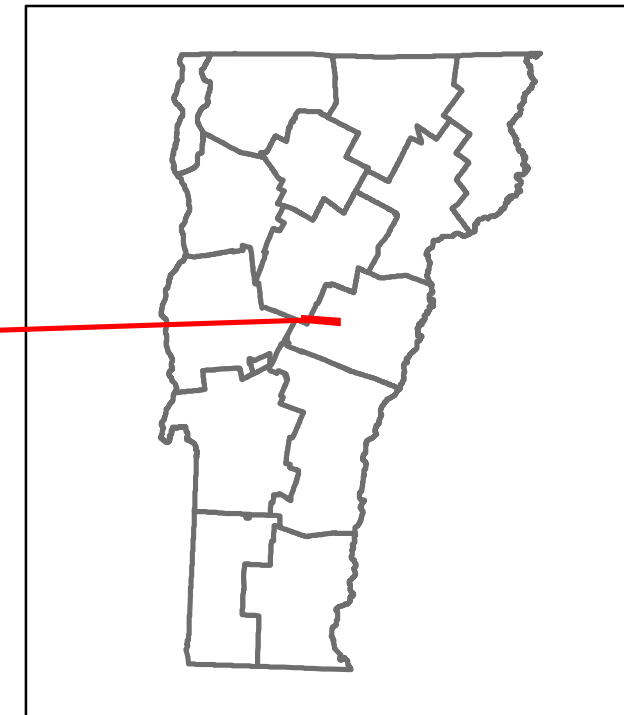

Min-0646

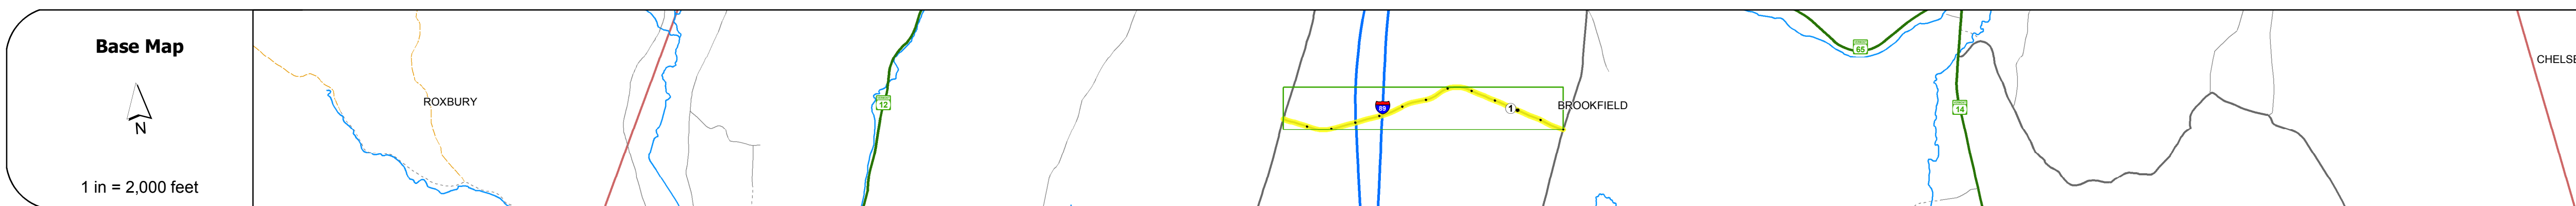

### STRUCTURE DESCRIPTIONS

**Bridge D31S:**  
 Stringer/multi-beam or girder - 1968  
 Structure No. 200903D31S09031  
 Length: 99'  
 Width: 30.0'  
 Under Clearance: 16.33'  
 Facility Carried: TR 00TH6  
 Bridge Type: ROLLED BEAM  
 Features Intersected: TH NO 6 OVER I 89  
 Surface: Bituminous  
 Maintenance/Ownership: State

**Bridge 32N:**  
 Stringer/multi-beam or girder - 1968  
 Structure No. 200089032N09032  
 Length: 69'  
 Width: 40.31'  
 Under Clearance: 15.07'  
 Facility Carried: I 00089 ML  
 Bridge Type: ROLLED BEAM  
 Features Intersected: I 89 OVER TH NO 6  
 Surface: Bituminous  
 Maintenance/Ownership: State

| Road Widths   | Curves | Grades | Historic Projects | Maintenance Garage | Speed Zone | Functional Class | National Highway System | Limited Access Highway | Traffic Counters | AAADT Counts                         | Crash Locations                      |
|---|--------|--------|-------------------|--------------------|------------|------------------|-------------------------|------------------------|------------------|--------------------------------------|--------------------------------------|
| Travellane: 20<br>Roadway: 24<br>Lane Count: 2<br>Base:<br>Subbase: |        |        |                   |                    |            | 6                |                         |                        |                  | 2014<br>2013<br>2012<br>2011<br>2010 | 2014<br>2013<br>2012<br>2011<br>2010 |

| Historic Projects   | Functional Class  | Curves   | Road Widths   | AAADT   | Mileage by Functional Class By Sheet                           | Mileage by Town By Sheet  | DISTRICT | TOWN       | Date: 11/11/16                    | ROUTE                               |
|---|---|--|---|---|--|---|----------|------------|-----------------------------------|-------------------------------------|
| [Legend for Historic Projects: Bituminous Concrete, Retreatment, Resurface, Bituminous Mix, Skinny Mix, Bituminous Seal, Surface Treated Gravel, Plant Mix, Reclaimed Base and Bituminous Concrete] | [Legend for Functional Class: 1-Interstate System, 2-Other, 3-Principal Arterial, 4-Minor Arterial, 5-Major Collector, 6-Minor Collector] | [Legend for Curves: Left (segress), Right, Grades: grade up, grade down] | [Legend for Road Widths: Traffic Counters (counter ID)] | [Legend for AAADT: Fatal, Injury, Property Damage Only, Unknown Crash Type] | 0646 6 - minor collector 1.200<br>Page Total Mileage: 1.200 mi | BROOKFIELD - S06460903 1.2 of 1.2<br>Page Total Mileage: 1.2 mi | 4        | BROOKFIELD | 1 of 1<br>TWN mileage: 0.0 to 1.2 | Min-0646<br>ETE mileage: 0.0 to 1.2 |