




# Route Log and Progress Chart


**DRAFT**

Please Note: Errors and Omissions May Exist.  
Contact the VTrans Mapping Section with questions or concerns.

DISTRICT	TOWN	ROUTE
7	PLAINFIELD	Min-0696

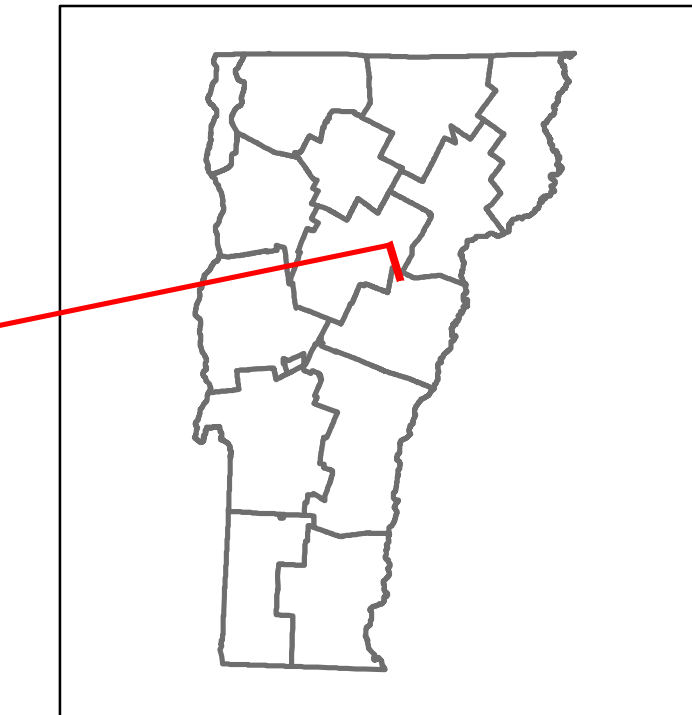

Min-0696

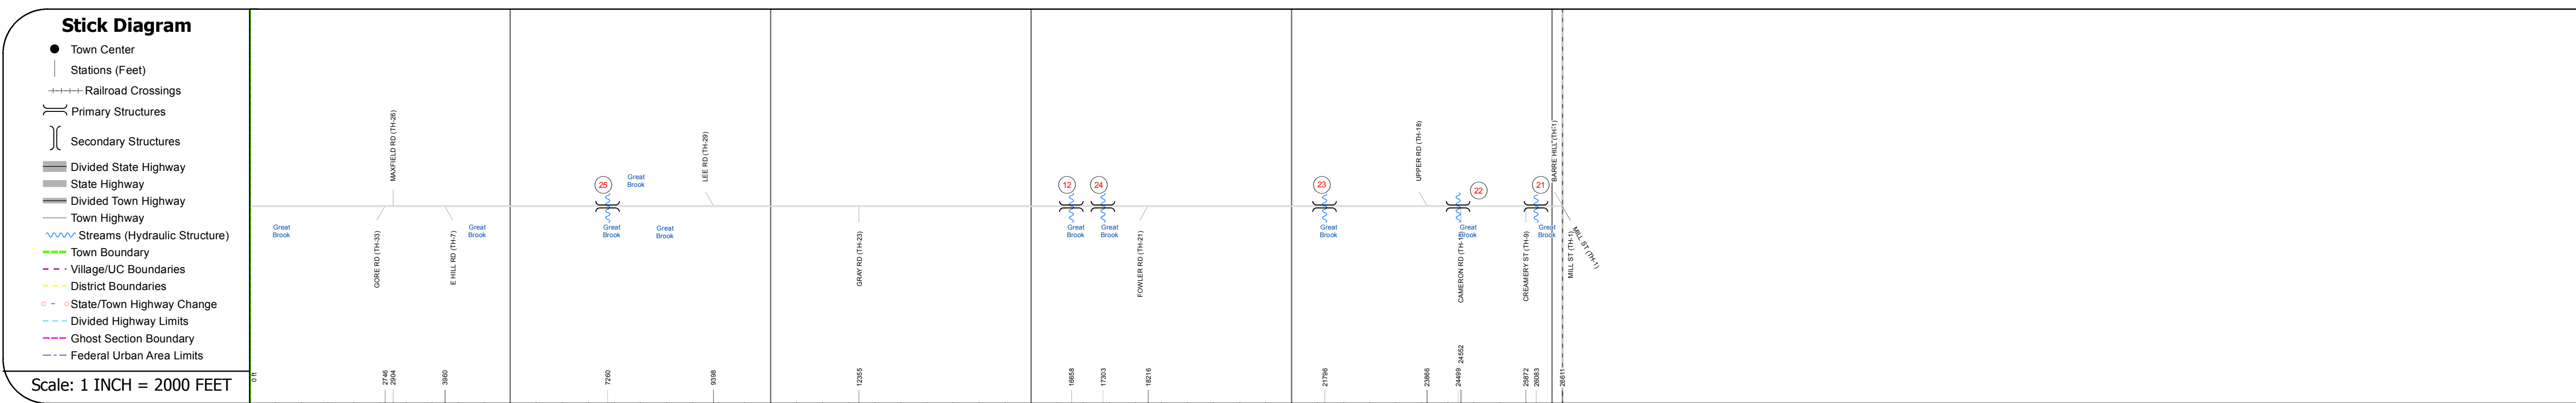

<b>Road Widths</b>	Travellane	22								
	Roadway	30								
	Lane Count	2								
	Base									
	Subbase									
<b>Curves</b>										
<b>Grades</b>										
<b>Historic Projects</b>										
<b>Maintenance Garage</b>										
<b>Speed Zone</b>										
<b>Functional Class</b>		6								
<b>National Highway System</b>										
<b>Limited Access Highway</b>										
<b>Traffic Counters</b>										
<b>AADT Counts</b>	2014									
	2013									
	2012									
	2011									
	2010									
<b>Crash Locations</b>	2014									
	2013									
	2012									
	2011									
	2010									

STRUCTURE DESCRIPTIONS
<p><b>Bridge 25:</b> Tee Beam - 1925 Structure No. 101214002512141 Length: 28' Width: 17.8' Facility Carried: C2002 Bridge Type: CONCRETE T-BEAM Features Intersected: GREAT BROOK Surface: Gravel Maintenance/Ownership: Town</p>
<p><b>Bridge 12:</b> Slab - 1991 Structure No. 101214001212141 Length: 28' Width: 25.2' Facility Carried: C2002 Bridge Type: CONCRETE SLAB Features Intersected: GREAT BROOK Surface: Gravel Maintenance/Ownership: Town</p>
<p><b>Bridge 24:</b> Tee Beam - 1929 Structure No. 101214002412141 Length: 28' Width: 21.7' Facility Carried: C2002 Bridge Type: CONCRETE T-BEAM Features Intersected: GREAT BROOK Surface: Gravel Maintenance/Ownership: Town</p>
<p><b>Bridge 23:</b> Slab - 1991 Structure No. 101214002312141 Length: 51' Width: 25.0' Facility Carried: C2002 Bridge Type: PRESTRESS CONC SLAB Features Intersected: GREAT BROOK Surface: Bituminous Maintenance/Ownership: Town</p>
<p><b>Bridge 22:</b> Tee Beam - 1929 Structure No. 101214002212141 Length: 44' Width: 20.1' Facility Carried: C2002 Bridge Type: CONCRETE T-BEAM Features Intersected: GREAT BROOK Surface: Bituminous Maintenance/Ownership: Town</p>
<p><b>Bridge 21:</b> Tee Beam - 1920 Structure No. 101214002112141 Length: 28' Width: 20.2' Facility Carried: C2002 Bridge Type: CONCRETE T-BEAM Features Intersected: GREAT BROOK Surface: Bituminous Maintenance/Ownership: Town</p>

<b>Historic Projects</b> <ul style="list-style-type: none"> <li>Unknown</li> <li>Retreatment</li> <li>Resurface</li> <li>Bituminous Mix</li> <li>Skinny Mix</li> <li>Bituminous Seal</li> </ul>	<b>Functional Class</b> <ul style="list-style-type: none"> <li>1 - Interstate System</li> <li>2 - Other</li> <li>3 - Principal Arterial</li> <li>4 - Minor Arterial</li> <li>5 - Major Collector</li> <li>6 - Minor Collector</li> </ul>	<b>Curves</b> <ul style="list-style-type: none"> <li>Left</li> <li>Right</li> </ul>	<b>Road Widths</b> <ul style="list-style-type: none"> <li>(ft)</li> </ul>	<b>AADT</b> <ul style="list-style-type: none"> <li>(count)</li> </ul>	<b>Mileage by Functional Class By Sheet</b> 0696 6 - minor collector 5.040	<b>Mileage by Town By Sheet</b> PLAINFIELD - S06961214 5.04 of 5.04	<b>DISTRICT</b> 7	<b>TOWN</b> PLAINFIELD	<b>Date:</b> 11/11/16	<b>ROUTE</b> Min-0696
<b>Grades</b> <ul style="list-style-type: none"> <li>grade up</li> <li>grade down</li> </ul>	<b>Traffic Counters</b> <ul style="list-style-type: none"> <li>(counter ID)</li> </ul>	<b>Crash Locations</b> <ul style="list-style-type: none"> <li>Fatal</li> <li>Injury</li> <li>Property Damage Only</li> <li>Unknown Crash Type</li> </ul>	<b>Speed Zones</b> 25 30 35 40 45 50 55 60 65	<b>Page Total Mileage:</b> 5.04 mi	<b>Page Total Mileage:</b> 5.04 mi	<b>1 of 1</b> TWN mileage: 0.0 to 5.04	<b>ETE mileage:</b> 4.95 to 9.99			

For More Information Contact - Vermont Agency of Transportation, Policy, Planning and Intermodal Development Division - Mapping Section, 1 National Life Drive, Montpelier, VT 05633-5001 Telephone: 802-828-2600.