




Route Log and Progress Chart


DRAFT

DISTRICT	TOWN	ROUTE
8	SWANTON	Min-0788

Please Note: Errors and Omissions May Exist.
Contact the VTrans Mapping Section with questions or concerns.

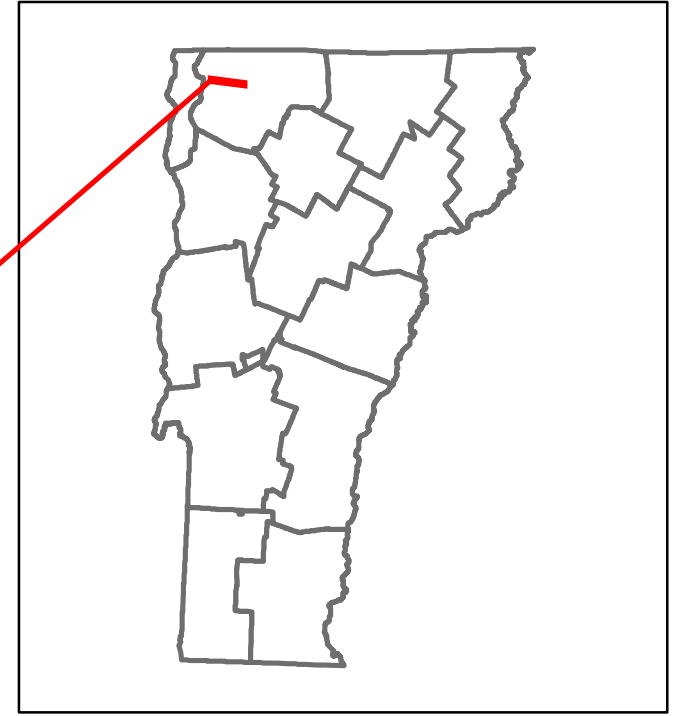

Min-0788

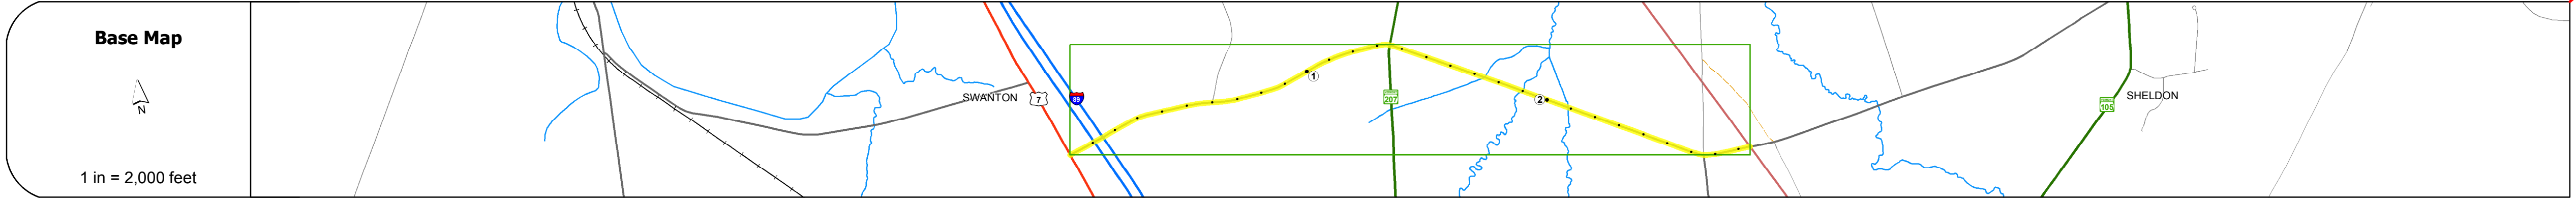

Stick Diagram

- Town Center
- Stations (Feet)
- Railroad Crossings
- Primary Structures
- Secondary Structures
- Divided State Highway
- State Highway
- Divided Town Highway
- Town Highway
- Streams (Hydraulic Structure)
- Town Boundary
- Village/UC Boundaries
- District Boundaries
- State/Town Highway Change
- Divided Highway Limits
- Ghost Section Boundary
- Federal Urban Area Limits

Scale: 1 INCH = 2000 FEET



STRUCTURE DESCRIPTIONS

Bridge 94S:
Stringer/multi-beam or girder - 1967
Structure No. 200089094S06152
Length: 116'
Width: 37.9'
Under Clearance: 15.5'
Facility Carried: I 00089 ML
Bridge Type: WELDED PLATE GIRDER
Features Intersected: 1.89 OVER TH NO 3
Surface: Bituminous
Maintenance/Ownership: State

Bridge 94N:
Stringer/multi-beam or girder - 1967
Structure No. 200089094N06152
Length: 106'
Width: 37.9'
Under Clearance: 14.17'
Facility Carried: I 00089 ML
Bridge Type: WELDED GIRDER
Features Intersected: 1.89 OVER TH NO 3
Surface: Bituminous
Maintenance/Ownership: State

Bridge 4:
Stringer/multi-beam or girder - 1957
Structure No. 100615000406151
Length: 29'
Width: 25.0'
Facility Carried: C2003
Bridge Type: ROLLED BEAM
Features Intersected: HUNGERFORD BROOK
Surface: Bituminous
Maintenance/Ownership: Town

Road Widths	Curves	Grades	Historic Projects	Maintenance Garage	Speed Zone	Functional Class	National Highway System	Limited Access Highway	Traffic Counters	AAOT Counts	Crash Locations
Travellane Roadway Lane Count Base Subbase						6			F331 FXAJ	2014 2013 2012 2011 2010	2014 2013 2012 2011 2010

<p>Historic Projects</p> <ul style="list-style-type: none"> Unknown Bituminous Concrete Retreatment Bituminous Macadam Resurface Cold Plane and Bituminous Concrete Skimmy Mix Concrete Bituminous Seal Gravel Plant Mix Reclaimed Base and Bituminous Concrete <p>Indicated plans available - http://vtransmap01.aot.state.vt.us/rp/dpr/DWebstore/</p>	<p>Functional Class</p> <ul style="list-style-type: none"> 1 - Interstate System 2 - Other Freeways and Expressways 3 - Principal Arterial 4 - Minor Arterial 5 - Major Collector 6 - Minor Collector <p>Speed Zones</p> <ul style="list-style-type: none"> 25 30 35 40 45 50 55 60 65 	<p>Curves</p> <ul style="list-style-type: none"> Left Right <p>Grades</p> <ul style="list-style-type: none"> grade up grade down 	<p>Road Widths</p> <p>(ft)</p>	<p>Traffic Counters</p> <p>(counter ID)</p>	<p>AAOT</p> <p>(count)</p>	<p>Crash Locations</p> <ul style="list-style-type: none"> Fatal Property Damage Only Injury Unknown Crash Type 	<p>Mileage by Functional Class By Sheet</p> <p>0788 6 - minor collector 2.850</p> <p>Page Total Mileage: 2.850 mi</p>	<p>Mileage by Town By Sheet</p> <p>SWANTON - S07880615 2.85 of 2.85</p> <p>Page Total Mileage: 2.85 mi</p>	<p>DISTRICT</p> <p>8</p>	<p>TOWN</p> <p>SWANTON</p>	<p>Date: 11/11/16</p>	<p>ROUTE</p> <p>Min-0788</p> <p>ETE mileage: 0.0 to 2.85</p>
---	---	--	---------------------------------------	--	-----------------------------------	---	--	---	---------------------------------	-----------------------------------	------------------------------	---