




Route Log and Progress Chart


DRAFT

Please Note: Errors and Omissions May Exist.
Contact the VTrans Mapping Section with questions or concerns.

DISTRICT	TOWN	ROUTE
9	COVENTRY	Min-0802

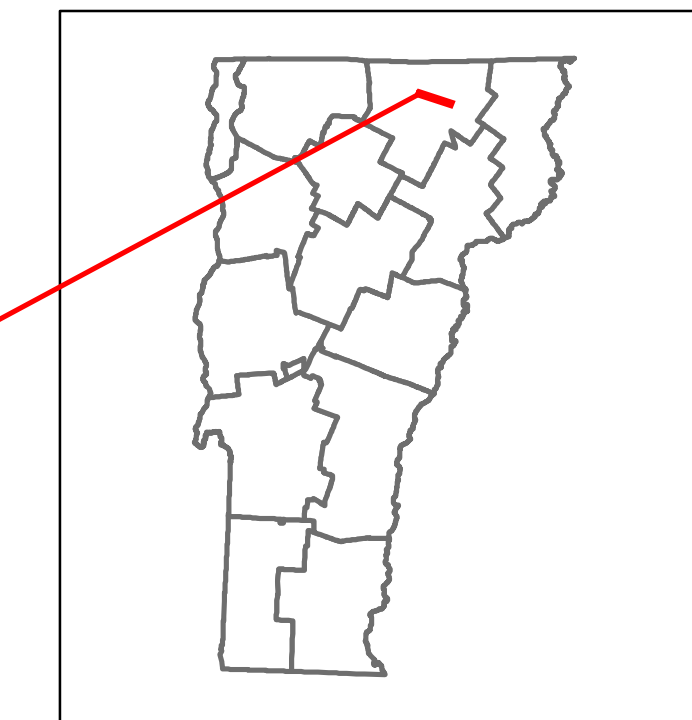

Min-0802

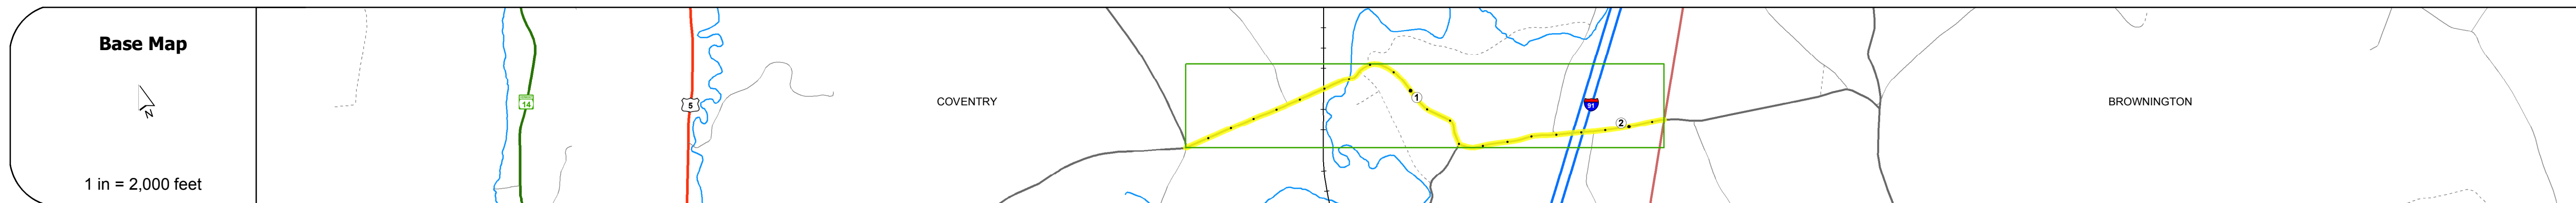

STRUCTURE DESCRIPTIONS

Bridge 8:
Stringer/multi-beam or girder - 1951
Structure No: 101005000810051
Length: 99'
Width: 20.0'
Facility Carried: C2001
Bridge Type: ROLLED BEAM
Features Intersected: BARTON RIVER
Surface: Bituminous
Maintenance/Ownership: Town

Bridge D08S:
Frame - 1971
Structure No: 201005D08S10051
Length: 124'
Width: 31.4'
Under Clearance: 18.08'
Facility Carried: TR 00TH3
Bridge Type: STEEL RIGID FRAME
Features Intersected: TH NO 3 OVER I 91
Surface: Bituminous
Maintenance/Ownership: State

Bridge D08N:
Frame - 1971
Structure No: 201005D08N10051
Length: 124'
Width: 31.4'
Under Clearance: 18.08'
Facility Carried: TR 00TH3
Bridge Type: STEEL RIGID FRAME
Features Intersected: TH NO 3 OVER I 91
Surface: Bituminous
Maintenance/Ownership: State

Road Widths	Travellane	24
	Roadway	24
	Lane Count	2
	Base	
	Subbase	

Curves	
---------------	--

Grades	
---------------	--

Historic Projects	
--------------------------	--

Maintenance Garage	
---------------------------	--

Speed Zone	
-------------------	--

Functional Class	6
-------------------------	---

National Highway System	
--------------------------------	--

Limited Access Highway	
-------------------------------	--

Traffic Counters	P2WVG
-------------------------	-------

AADT Counts	2014	
	2013	
	2012	
	2011	
	2010	

Crash Locations	2014	
	2013	
	2012	
	2011	
	2010	

Historic Projects Unknown, Retreatment, Resurface, Bituminous Mix, Skinny Mix, Bituminous Seal Bituminous Concrete, Cold Plane and Bituminous Concrete, Concrete, Gravel, Plant Mix, Reclaimed Base and Bituminous Concrete, Surface Treated Gravel	Functional Class 1- Interstate System, 2- Other Freeways and Expressways, 3- Principal Arterial, 4- Minor Arterial, 5- Major Collector, 6- Minor Collector	Curves Left (degrees), Right Grades grade up, grade down	Road Widths (ft) Traffic Counters (counter ID)	AADT (count)	Crash Locations Fatal, Injury, Property Damage Only, Unknown Crash Type	Mileage by Functional Class By Sheet 0802 6 - minor collector 2.150	Mileage by Town By Sheet COVENTRY - S08021005 2.15 of 2.15	DISTRICT 9	TOWN COVENTRY	Date: 11/11/16	ROUTE Min-0802
						Page Total Mileage: 2.150 mi	Page Total Mileage: 2.15 mi				