




Route Log and Progress Chart


DRAFT

Please Note: Errors and Omissions May Exist.
Contact the VTrans Mapping Section with questions or concerns.

DISTRICT	TOWN	ROUTE
1	BENNINGTON	Min-1012

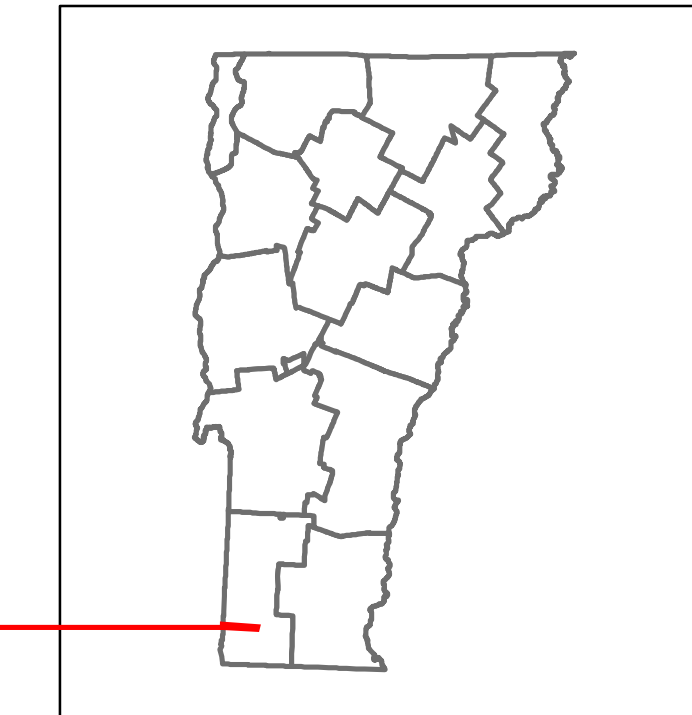

Min-1012

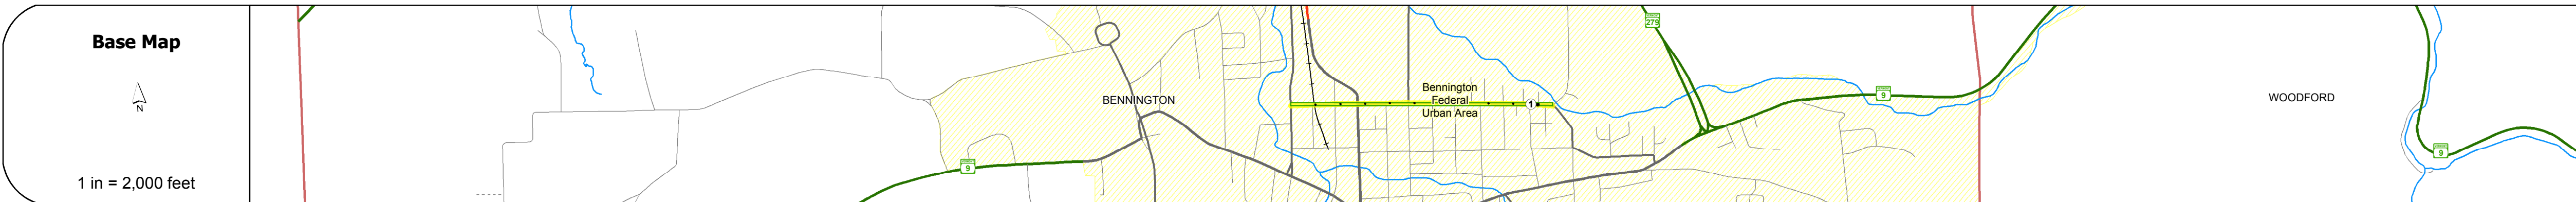

Road Widths	Travellane	Roadway	Lane Count	Base	Subbase
	31	20	30	30	32
	31	20	30	30	32
			2		

Curves

Grades

Historic Projects

Maintenance Garage

Speed Zone

Functional Class
5 4

National Highway System

Limited Access Highway

Traffic Counters
8145

AA DT Counts
2014: 3700, 6300, 6500, 3100
2013: 3700, 6300, 6500, 3100
2012: 3700, 6300, 3300
2011: 3700, 5900, 3500
2010: 3700, 5500, 3700

Crash Locations
2014
2013
2012
2011
2010

STRUCTURE DESCRIPTIONS

Historic Projects	Functional Class	Curves	Road Widths	AA DT	Mileage by Functional Class By Sheet	Mileage by Town By Sheet	DISTRICT	TOWN	Date: 11/11/16	ROUTE
<ul style="list-style-type: none"> Unknown Retreatment Resurface Bituminous Mix Skinny Mix Bituminous Seal Surface Treated Gravel Plant Mix Reclaimed Base and Bituminous Concrete 	<ul style="list-style-type: none"> 1 - Interstate System 2 - Other Freeways and Expressways 3 - Principal Arterial 4 - Minor Arterial 5 - Major Collector 6 - Minor Collector 	<ul style="list-style-type: none"> Left (segress) Right grade up (segress) grade down 	<ul style="list-style-type: none"> Traffic Counters (counter ID) 	<ul style="list-style-type: none"> Crash Locations: Fatal, Property Damage Only, Injury, Unknown Crash Type 	1012 4 - Minor Arterial 0.790 1012 5 - Major Collector 0.270	BENNINGTON - S10120202 1.06 of 1.06	1	BENNINGTON	1 of 1 TWN mileage: 0.0 to 1.06	Min-1012 ETE mileage: 0.0 to 1.06
					Page Total Mileage: 1.060 mi	Page Total Mileage: 1.06 mi				

For More Information Contact - Vermont Agency of Transportation, Policy, Planning and Intermodal Development Division - Mapping Section, 1 National Life Drive, Montpelier, VT 05633-5001 Telephone: 802-828-2600.