


Route Log and Progress Chart

DRAFT Please Note: Errors and Omissions May Exist. Contact the VTrans Mapping Section with questions or concerns.

DISTRICT TOWN ROUTE BURLINGTON Urb-5032



Urb-5032

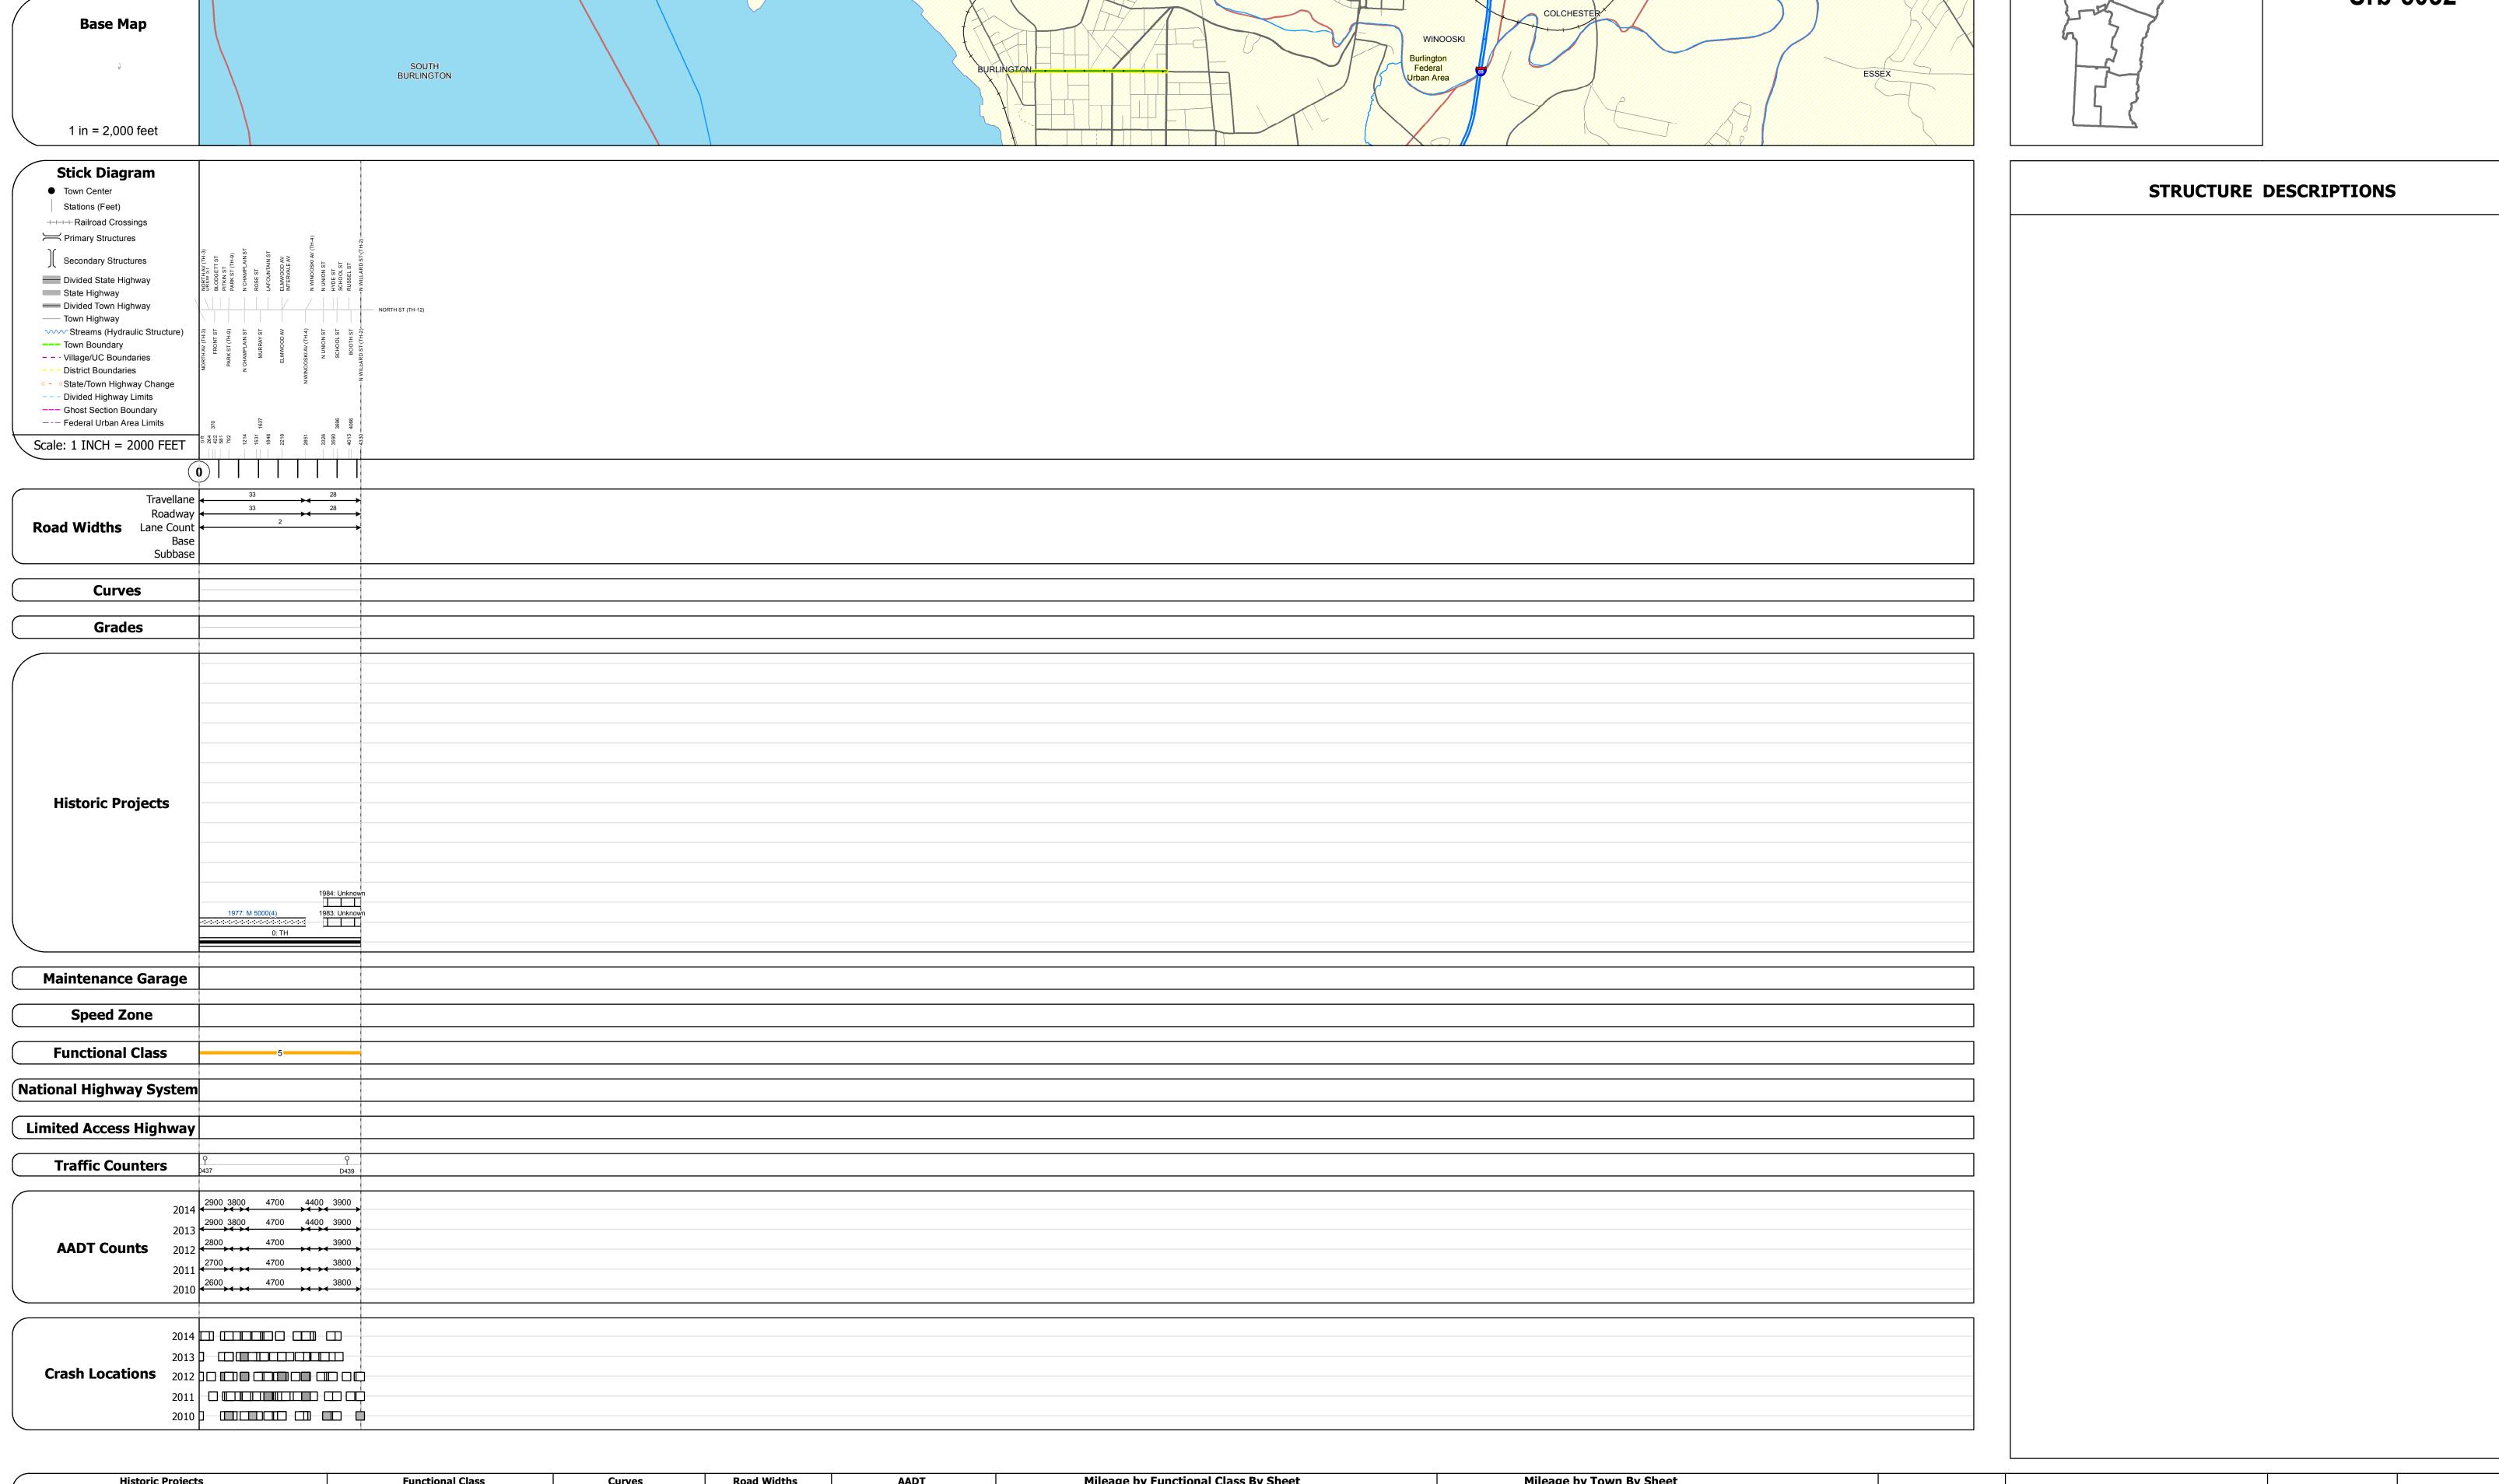

| Historic Projects | Functional Class | Curves | Road Widths | AADT | Mileage by Functional Class By Sheet | | Mileage by Town By Sheet | | | | | |
|---|--|----------------------|------------------|-------------------------------|--------------------------------------|-------------------|--------------------------|-----------------------------|----------|------------|----------------|--------------|
| Unknown Bituminous Concrete Surface Treated | 1 - Interstate 3 - Principal 5 - Major System Arterial Collector | (degrees) Left | ← (ft) | (count) | 5032 5 - Major Collector | 0.820 | BURLINGTON - S50320403 | 0.82 of 0.82 | DISTRICT | TOWN | Date: 11/12/16 | ROUTE |
| Retreatment Bituminous Macadam Gravel | 2 - Other 4 - Minor 6 - Minor | Right | | | | | | | District | | | |
| Resurface Cold Plane and Plant Mix | Freeways and Arterial Collector | | | | | | | | | | | Urb-5032 |
| Bituminous Mix Bituminous Concrete Reclaimed Base and | Expressways | Grades | Traffic Counters | Crash Locations | | | | | | | 1 of 1 | 010 3032 |
| Skinny Mix Concrete Bituminous Concrete | Speed Zones | (percent) grade up | ρ | Fatal Property Damage Only | | | | | _ | PUBLINCTON | | ETE mileage: |
| Bituminous Seal Gravel | SPEED SPEED SPEED SPEED SPEED SPEED SPEED SPEED SPEED | (percent) grade down | (counter ID) | ■ Injury □ Unknown Crash Type | | | | | 5 | BURLINGTON | TWN mileage: | 0.0 to 0.82 |
| Indicated plans available - http://ytransman01 act state vt.us/rp/dpr/Dlwebstore/ | 25 30 35 40 45 50 55 60 65 | | | | Page Total | Mileage: 0.820 mi | | Page Total Mileage: 0.82 mi | | | 0.0 to 0.82 | 0.0 to 0.02 |