

## **Route Log and Progress Chart**


Please Note: Errors and Omissions May Exist.
Contact the VTrans Mapping Section with questions or concerns.

DISTRICT TOWN ROUTE

5 WINOOSKI Urb-5106



**Urb-5106** 

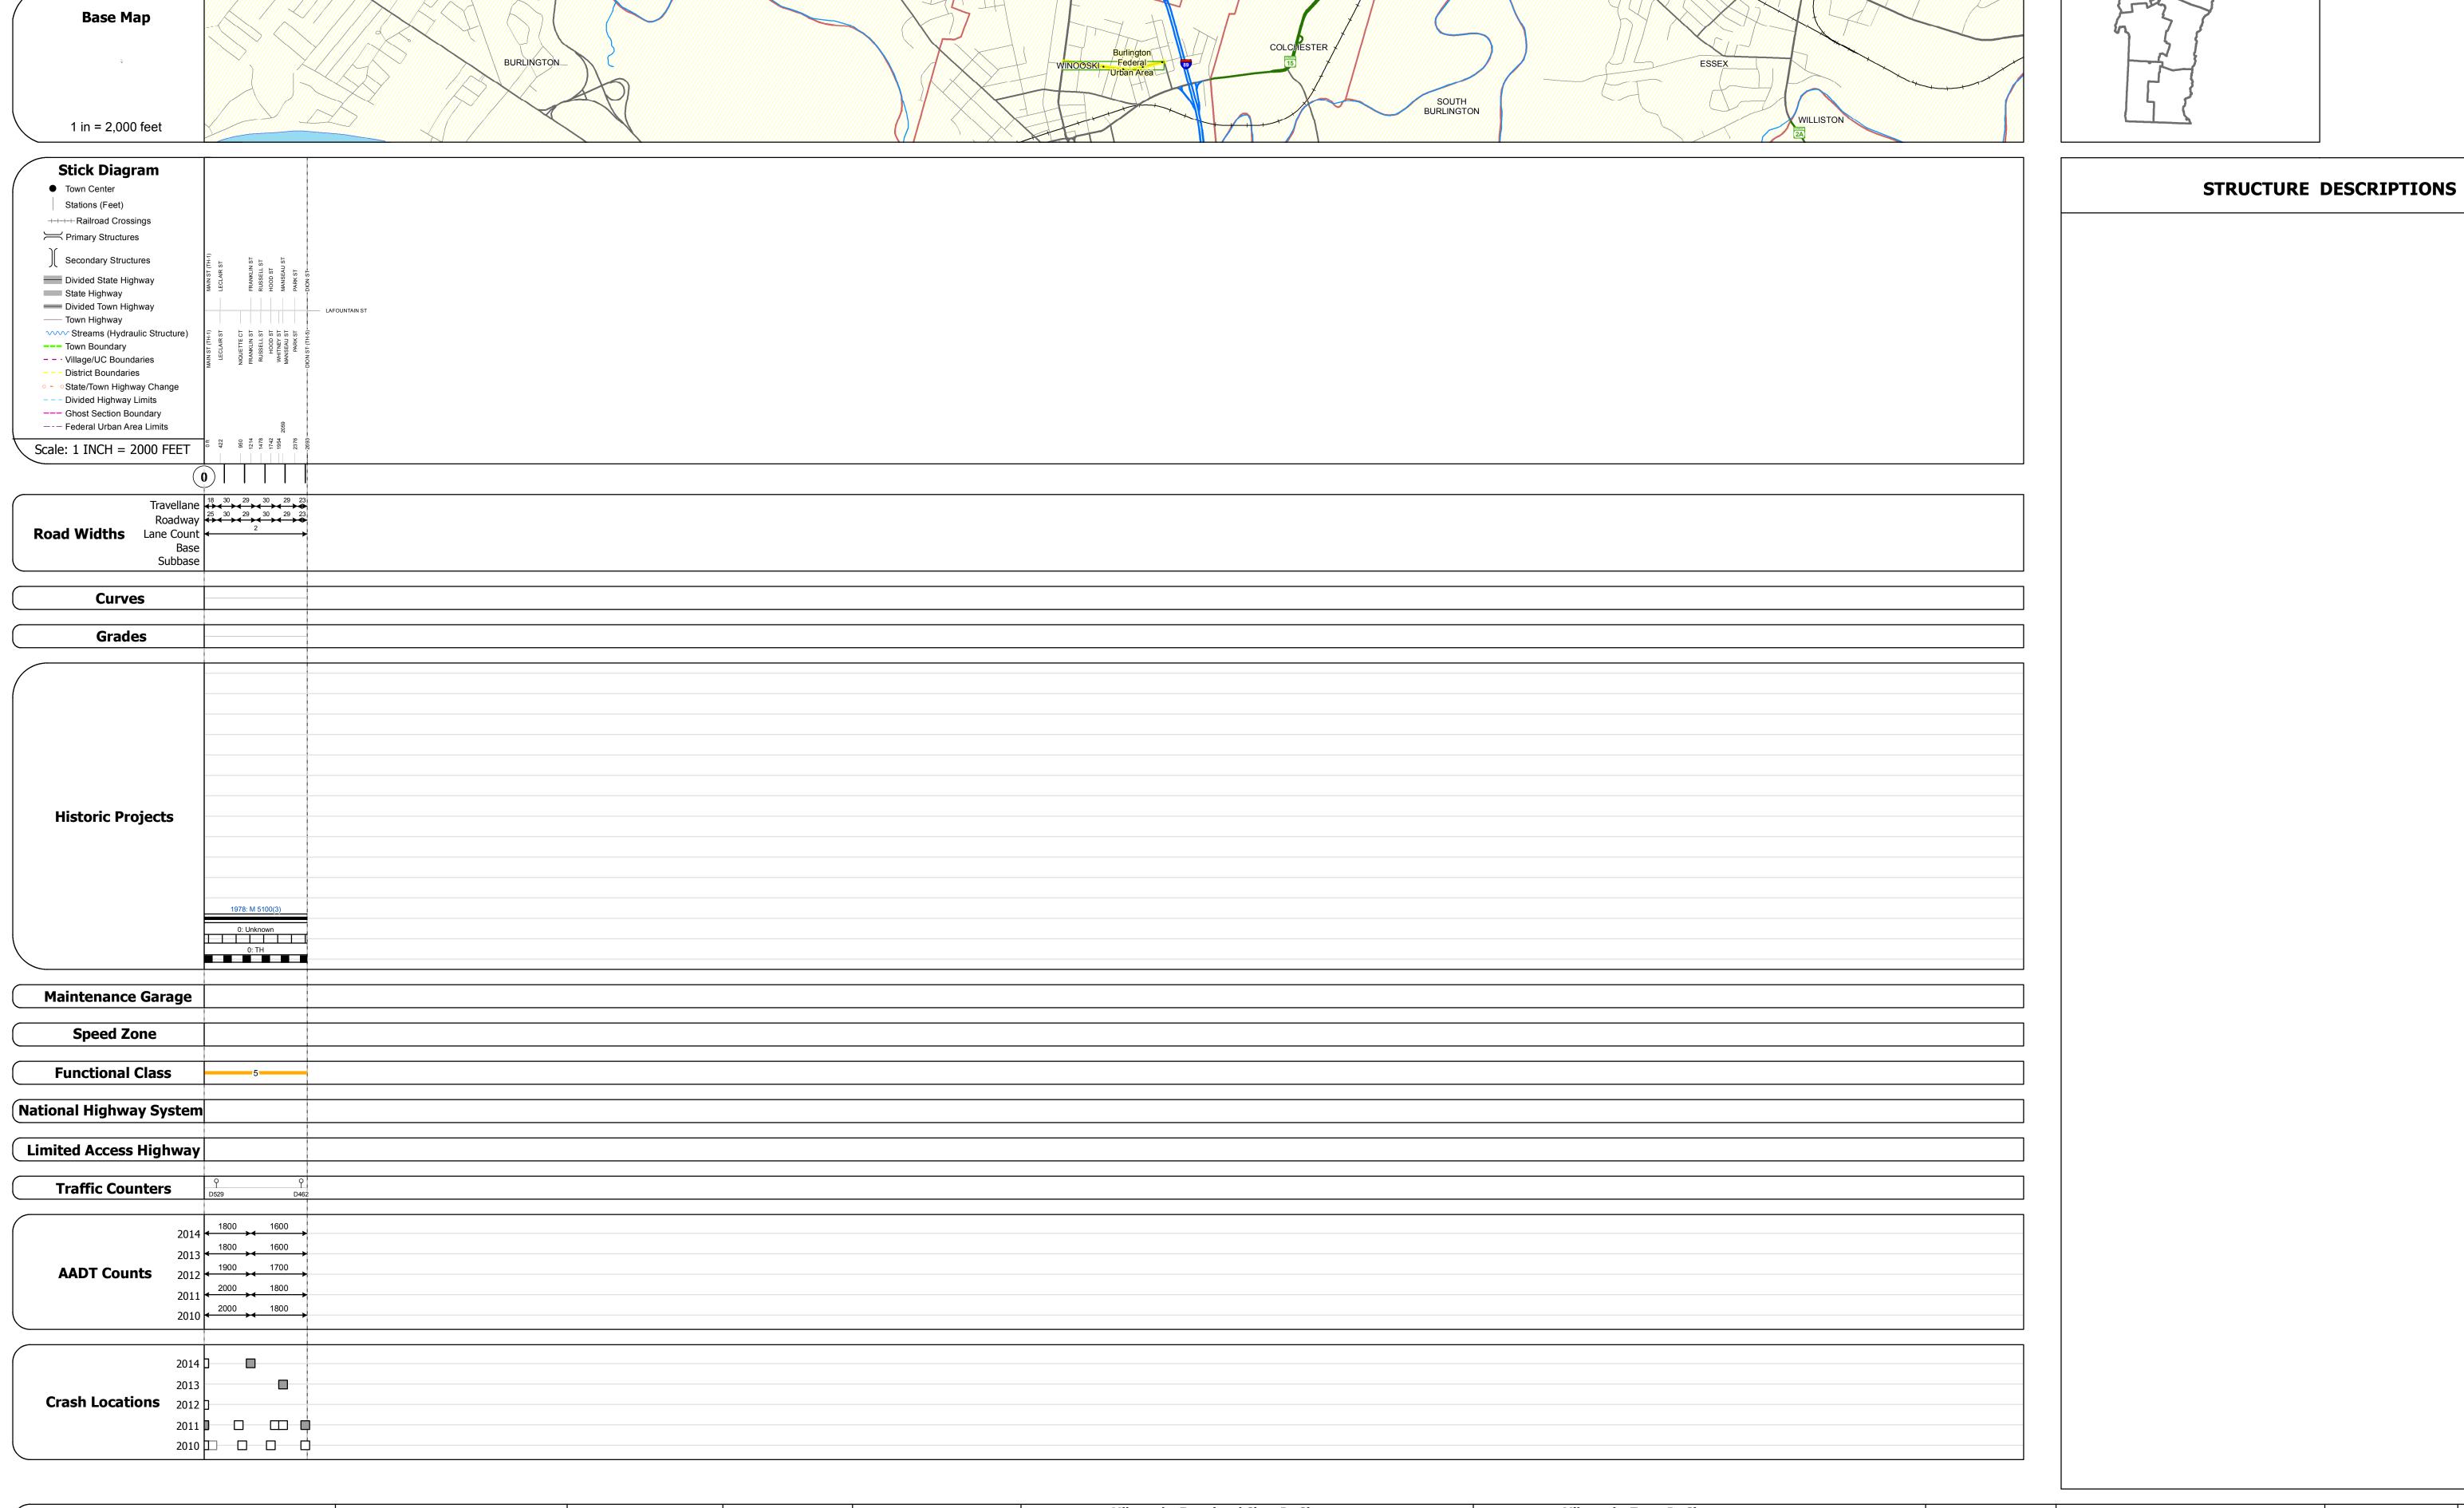

Historic Projects	Functional Class	Curves	Road Widths	AADT	Mileage by Functional Class By Sheet		Mileage by Town By Sheet					
Unknown Bituminous Concrete Surface Treate	ed 1 - Interstate 3 - Principal 5 - Major System Arterial Collector	degrees) Left Right	<b>←</b> (ft)	(count)	5106 5 - Major Collector	0.510	WINOOSKI - S51060418	0.51 of 0.51	DISTRICT	TOWN	Date: 11/12/16	ROUTE
Retreatment Bituminous Macadam Gravel	2 - Other 4 - Minor 6 - Minor	Right							DISTRICT			110011
Resurface Cold Plane and Plant Mix	Freeways and Arterial Collector											<b>Urb-5106</b>
	se and Expressways	Grades	Traffic Counters	Crash Locations							1 of 1	0.5 0100
Skinny Mix Concrete Bituminous Co	Speed Zones	grade up	Ŷ	Fatal Property Damage Only					_	WINOOCKI		ETE mileage:
Bituminous Seal Cravel	SPEED LIMIT LIMIT LIMIT	(percent) grade down	(counter ID)	■ Injury □ Unknown Crash Type					5	WINOOSKI	TWN mileage:	0.0 to 0.51
Indicated plans available - http://utransman01.aot.state.vt.us/rp/dpr/Dlwebst	25 30 35 40 45 50 55 60 65				Page Tot	tal Mileage: 0.510 mi		Page Total Mileage: 0 51 mi			0.0 to 0.51	312 13 313 2