


Route Log and Progress Chart

DRAFT Please Note: Errors and Omissions May Exist. Contact the VTrans Mapping Section with questions or concerns.

DISTRICT TOWN ROUTE BARRE CITY Min-6008



Min-6008

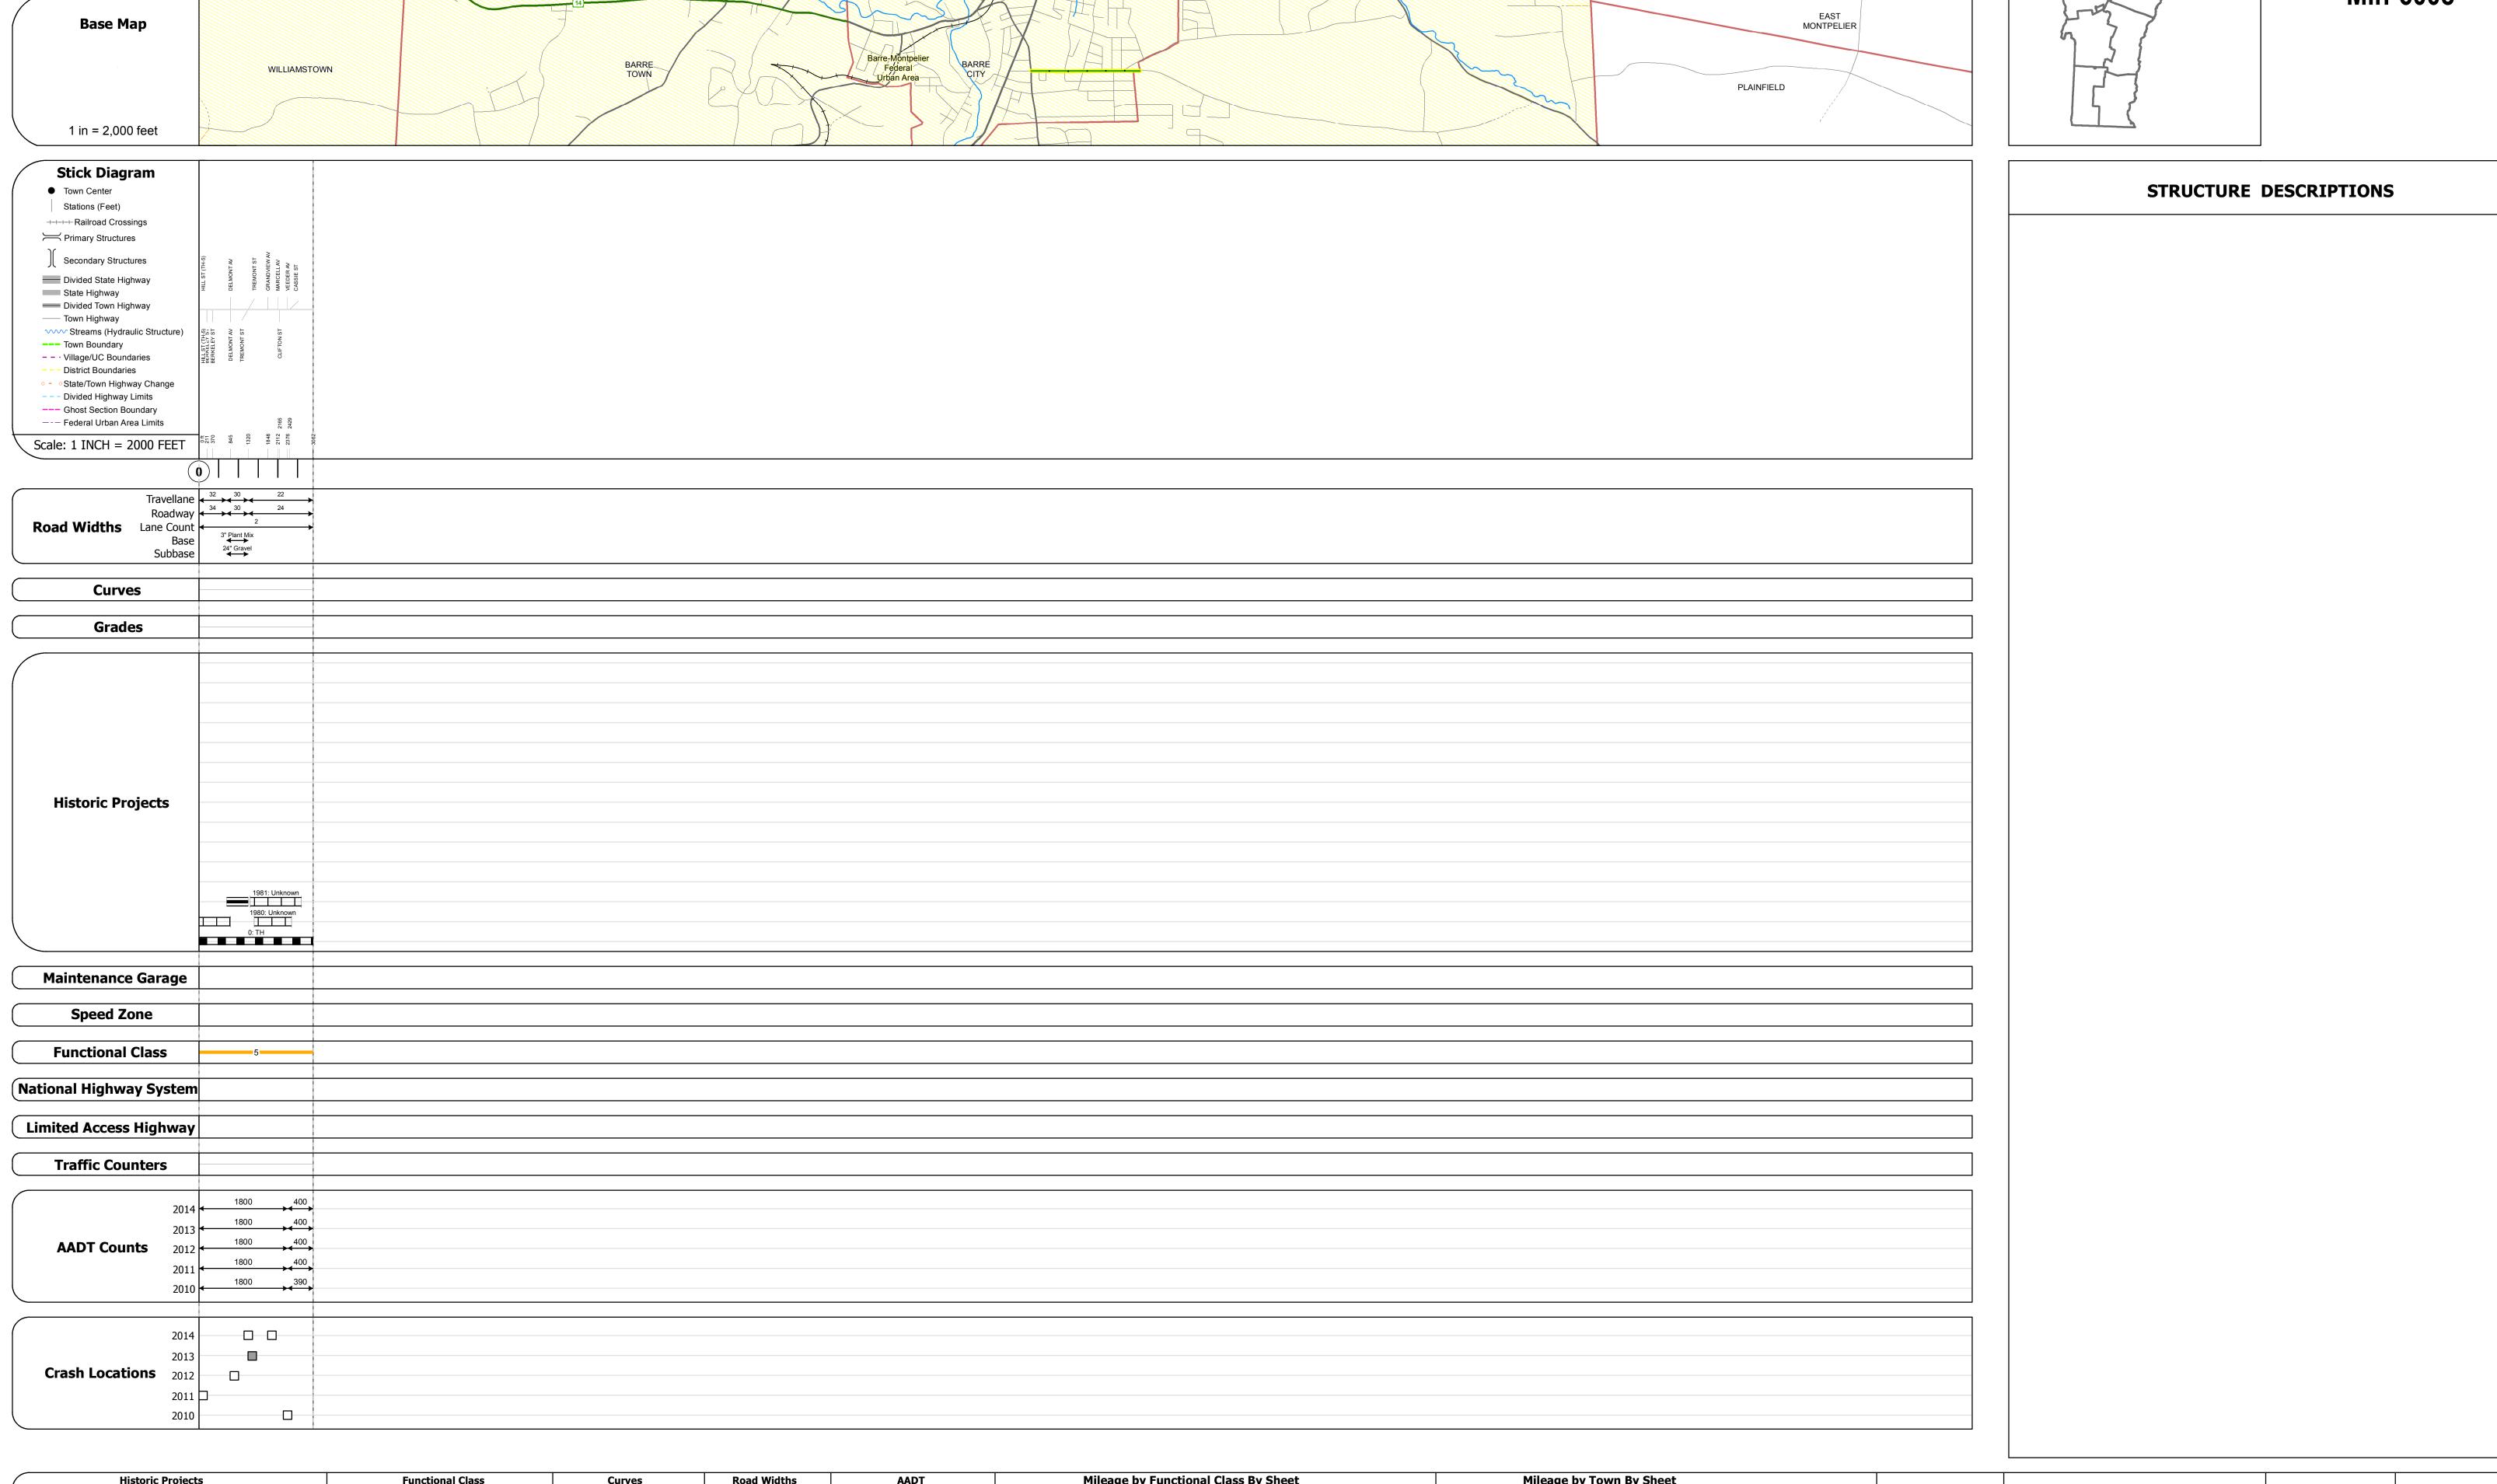

nistoric Projects	Functional Class	Cuives	Roau Wiutiis	AADI	Initeage by FullCuotial Class by	Sileet	Mileage by Town by Sileet					· ·
Unknown Bituminous Concrete Retreatment Bituminous Macadam Surface Treated Gravel	1 - Interstate 3 - Principal 5 - Major Collector	(degrees) Left Right	← (ft)	(count)	6008 5 - Major Collector	0.580	BARRE CITY - S60081201	0.58 of 0.58	DISTRICT	TOWN	Date: 11/12/16	ROUTE
Resurface Cold Plane and Plant Mix	2 - Other 4 - Minor 6 - Minor Collector	Condo	Troffic Countors	Crash Locations								Min-6008
Bituminous Mix Skinny Mix Bituminous Concrete Bituminous Concrete Bituminous Concrete	Speed Zones	Grades	Traffic Counters	Fatal Property Damage Only					_	DADDE CITY	1 of 1	ETE mileage:
⊞ Bituminous Seal Gravel	SPEED SPEE	(percent) grade down	(counter ID)	■ Injury □ Unknown Crash Type					/	BARRE CITY	TWN mileage: 0.0 to 0.58	0.0 to 0.58
Indicated plans available - http://vtransmap01.aot.state.vt.us/rp/dpr/Dlwebstore/	25 50 55 40 45 50 55 60 65				P	age Total Mileage: 0.580 mi		Page Total Mileage: 0.58 mi			0.0 to 0.56	