
## Trans Working to Get You There Vermont Agency of Transportation

## **Route Log and Progress Chart**


Please Note: Errors and Omissions May Exist.
Contact the VTrans Mapping Section with questions or concerns.

DISTRICT TOWN ROUTE
7 KIRBY US-2

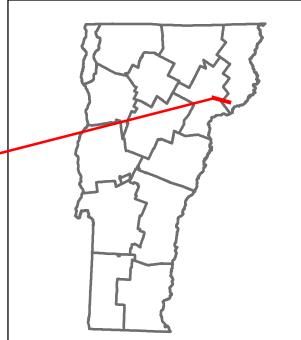



STRUCTURE DESCRIPTIONS

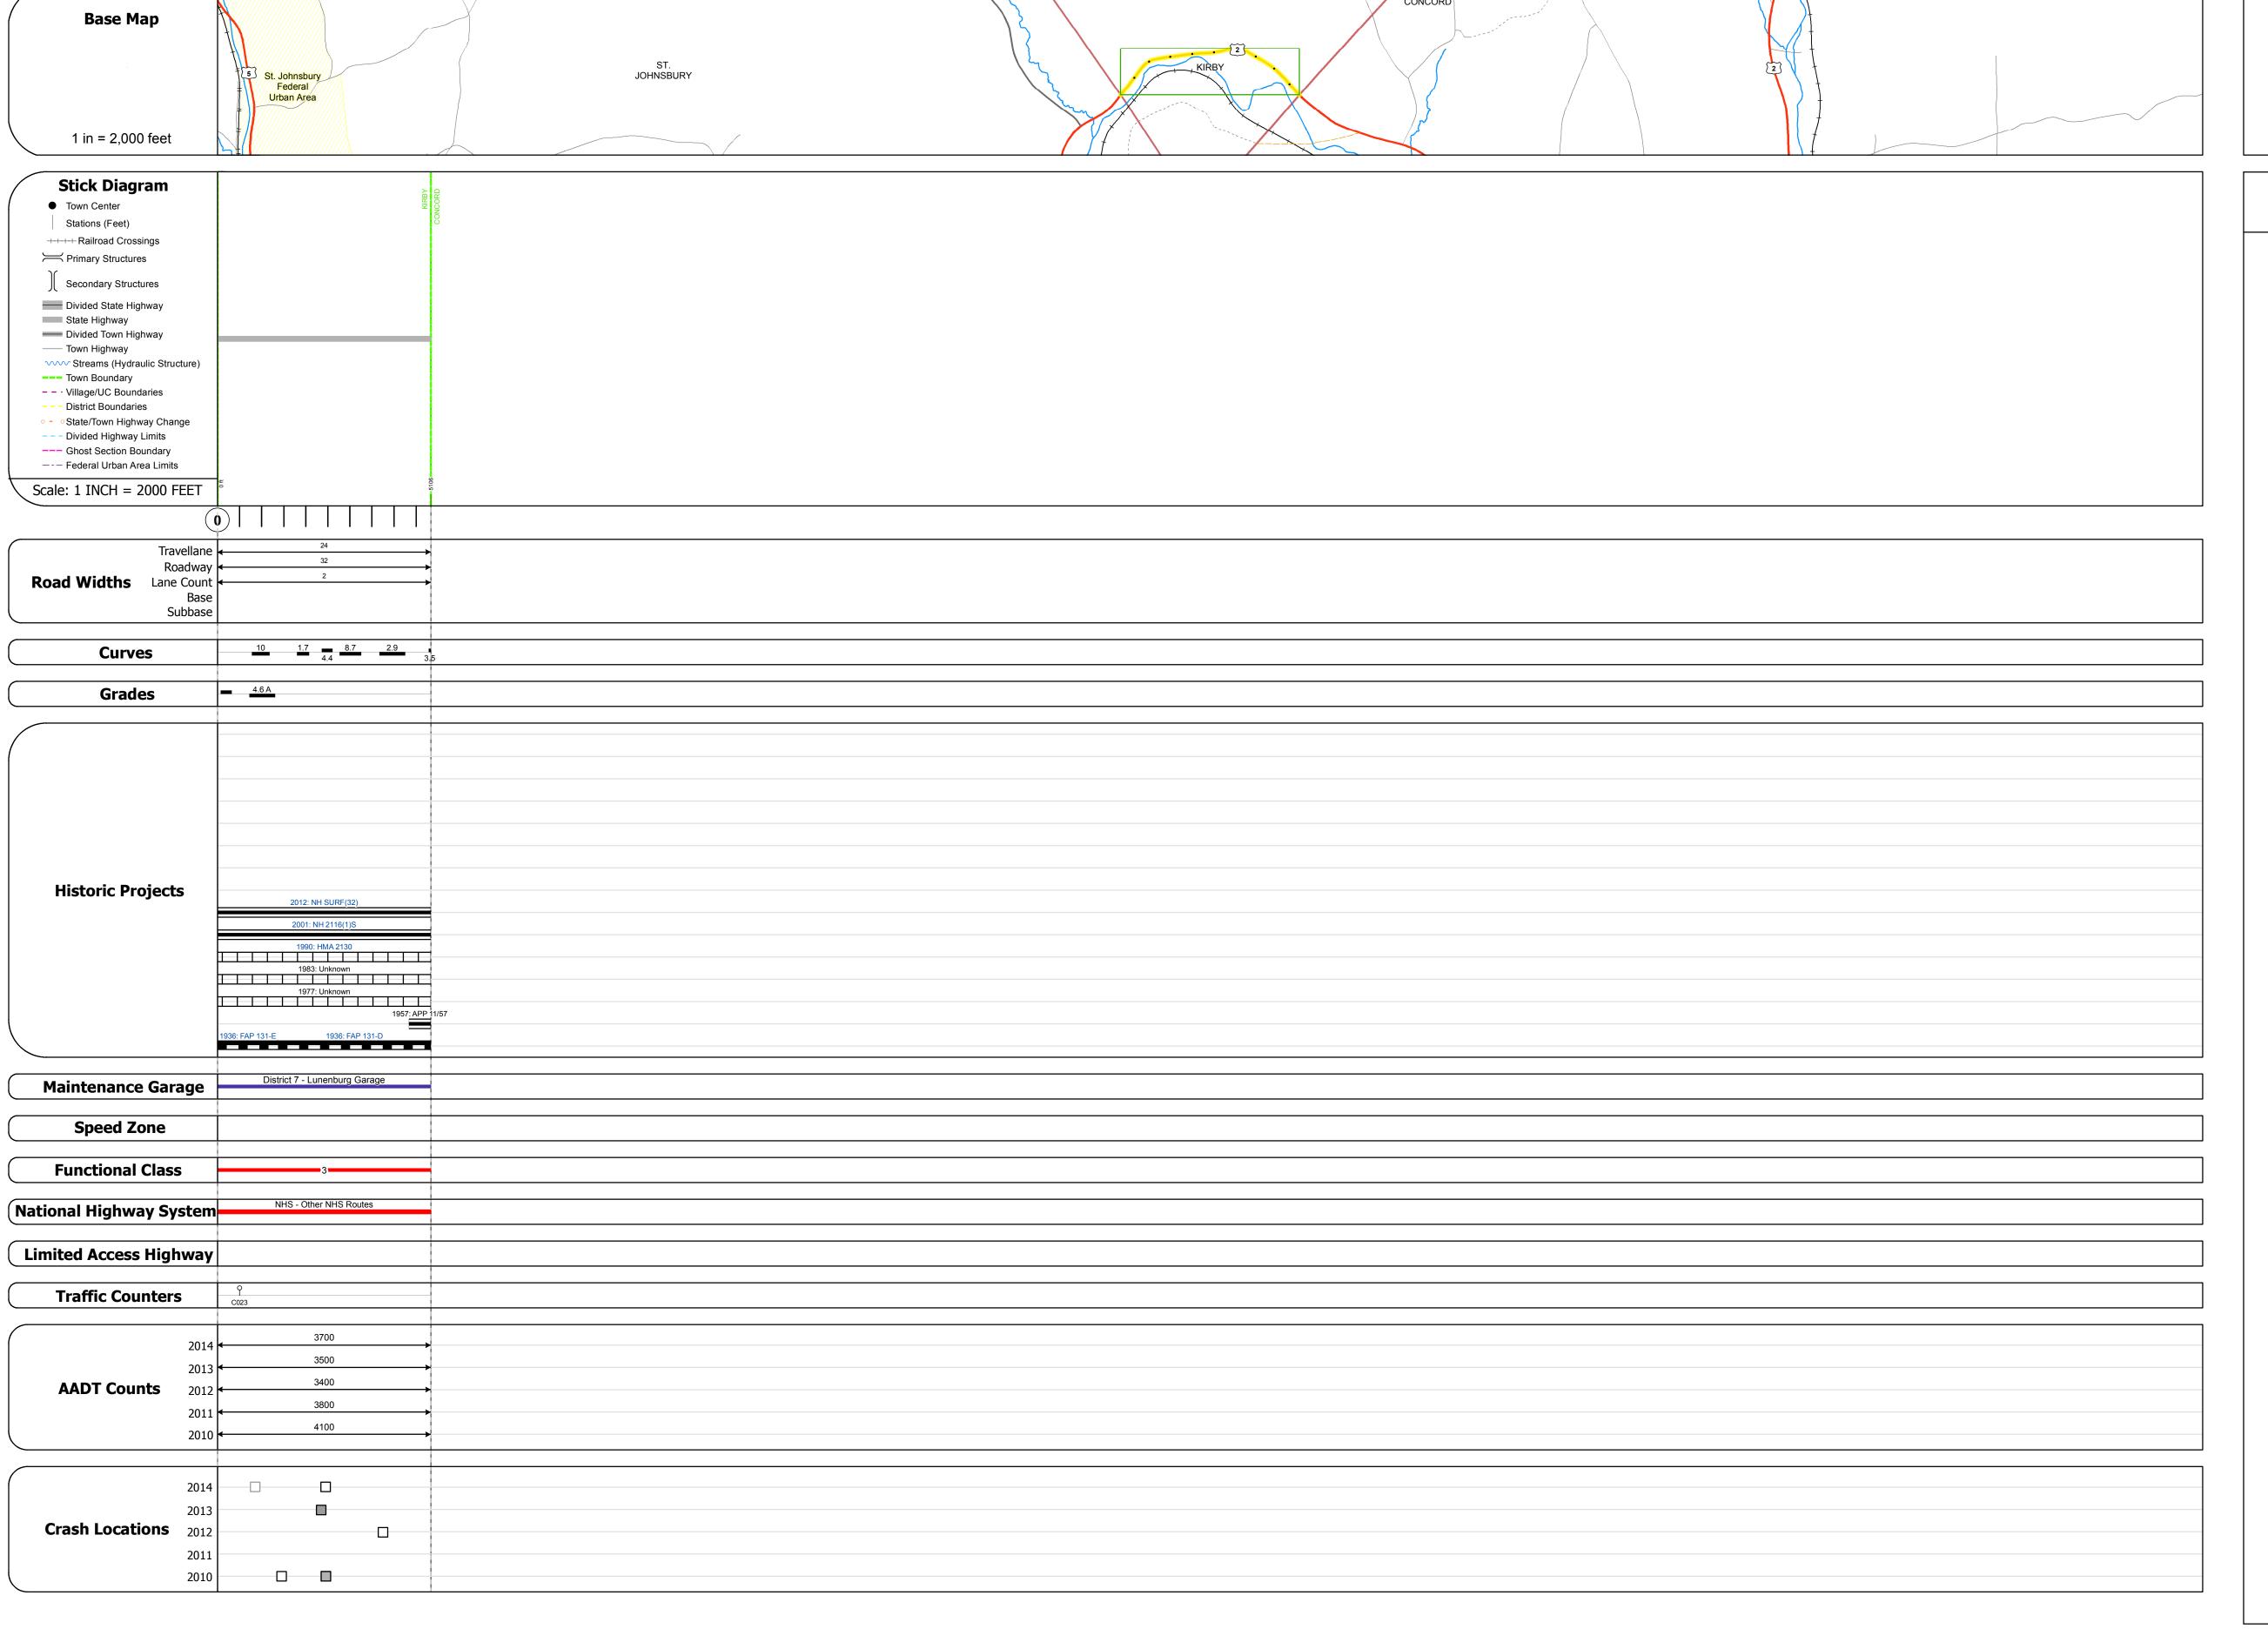

	Historic Projects	Functional Class	Curves	Road Widths	AADT	Mileage by Functional Class By Sheet		Mileage by Town By Sheet					
Unknown	Bituminous Concrete Surface Treated	1 - Interstate 3 - Principal 5 - Major System Arterial Collector	(degrees)	<b>←</b> (ft)	(count) →	028-4 3 - Other Principal Arterial	0.967	KIRBY - U002-0306	0.967 of 0.967	DISTRICT	TOWN	Date: 11/12/16	ROUTE
Retreatmen		2 - Other 4 - Minor 6 - Minor	Right							District.		,,,	
Resurface	Cold Plane and	Freeways and Arterial Collector											US-2
<b>■</b> Bituminous	Mix Bituminous Concrete Reclaimed Base and	d Expressways	Grades	Traffic Counters	Crash Locations							1 of 1	
Skinny Mix	Concrete — Bituminous Concrete	<sup>e</sup> Speed Zones	(percent) grade up	Ŷ	Fatal Property Damage Only					_	KIRBY		ETE mileage:
Bituminous	Seal Gravel	SPEED SPEED SPEED SPEED SPEED SPEED SPEED SPEED SPEED LIMIT LIMIT LIMIT LIMIT LIMIT	grade down	(counter ID)	■ Injury □ Unknown Crash Type					/	KIKDI	TWN mileage: 0.0 to 0.967	118.963 to 119.93
Indicated plan	is available - http://vtransmap01.aot.state.vt.us/rp/dpr/DIwebstore/	25 30 35 40 45 50 55 60 65				Page Total M	leage: 0.967 mi		Page Total Mileage: 0.967 mi			0.0 to 0.967	