





# Route Log and Progress Chart

**DRAFT**

Please Note: Errors and Omissions May Exist.  
Contact the VTrans Mapping Section with questions or concerns.

DISTRICT	TOWN	ROUTE
8	NORTH HERO	US-2

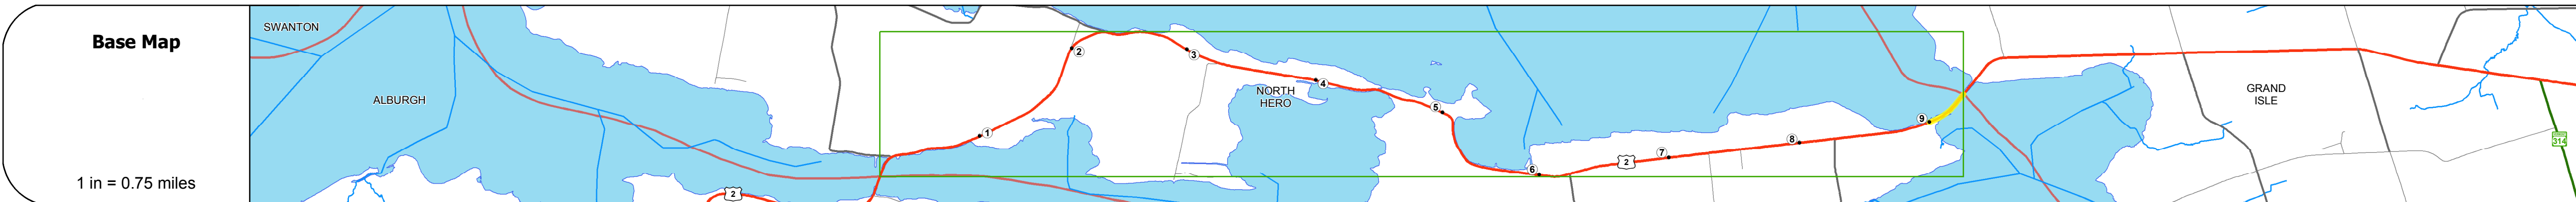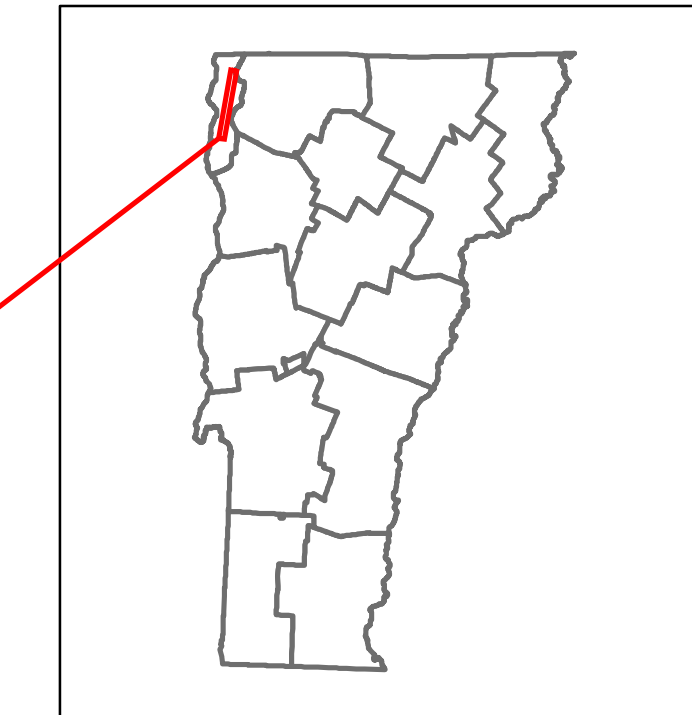

STRUCTURE DESCRIPTIONS	
Bridge 8:	Moveable - bascule - 1953
	Structure No: 200028000807042
	Length: 261'
	Width: 33.0'
	Facility Carried: US 00002 ML
	Bridge Type: DOUBLE-LEAF BASCULE
	Features Intersected: LAKE CHAMPLAIN
	Surface: Other
	Maintenance/Ownership: State

Road Widths	Travellane	Roadway	Lane Count	Base	Subbase
	22	32	2		

Curves	Count
	3

Grades	Count



Maintenance Garage	Count

Speed Zone	Count

Functional Class	Count
	4

National Highway System	Count

Limited Access Highway	Count

Traffic Counters	Count

AADT Counts	Year	Count
	2014	2900
	2013	3000
	2012	3000
	2011	3000
	2010	3000

Crash Locations	Year	Count
	2014	
	2013	1
	2012	
	2011	
	2010	

<b>Historic Projects</b> Unknown, Retreatment, Resurface, Bituminous Mix, Skinny Mix, Bituminous Seal, Bituminous Concrete, Cold Plane and, Reclaimed Base and, Concrete, Gravel, Plant Mix, Bituminous Concrete	<b>Functional Class</b> 1- Interstate System, 2- Other, 3- Principal Arterial, 4- Minor Arterial, 5- Major Collector, 6- Minor Collector	<b>Curves</b> Left, Right, Grades: grade up, grade down	<b>Road Widths</b> Traffic Counters, Crash Locations: Fatal, Property Damage Only, Injury, Unknown Crash Type	<b>AADT</b> (count)	<b>Mileage by Functional Class By Sheet</b> 028-1 4 - Minor Arterial 0.340	<b>Mileage by Town By Sheet</b> NORTH HERO - U002-0704 0.34 of 9.34	<b>DISTRICT</b> 8	<b>TOWN</b> NORTH HERO	<b>Date:</b> 11/12/16	<b>ROUTE</b> US-2 ETE mileage: 20.732 to 21.072
					<b>Speed Zones</b> 25, 30, 35, 40, 45, 50, 55, 60, 65	<b>Page Total Mileage:</b> 0.340 mi				