





Route Log and Progress Chart

DRAFT

Please Note: Errors and Omissions May Exist.
Contact the VTrans Mapping Section with questions or concerns.

DISTRICT	TOWN	ROUTE
3	IRA	US-4

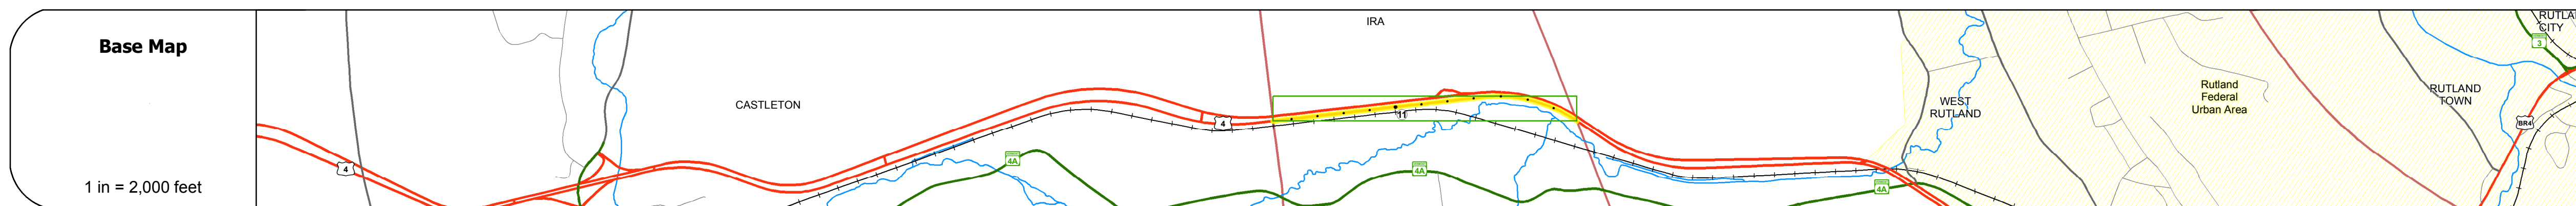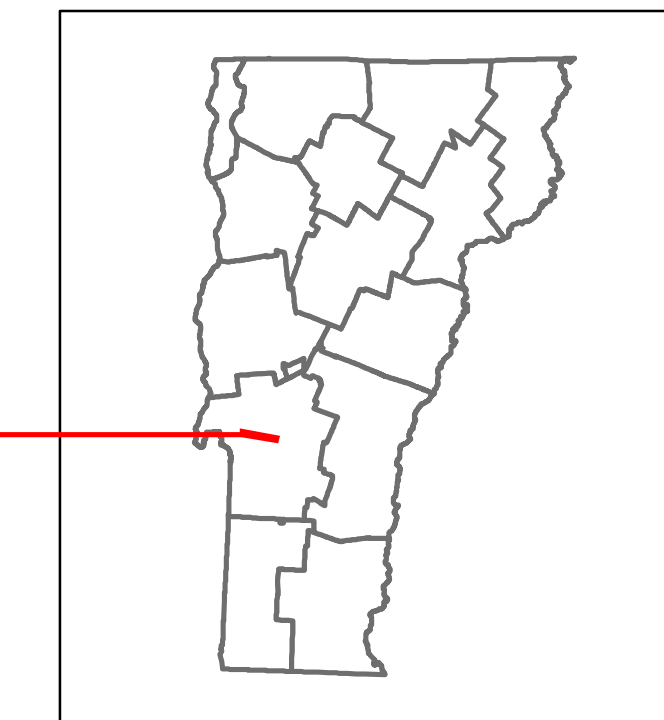

Road Widths	Travellane: 24 Roadway: 96 Lane Count: 2 Base: Two 2-1/2" Crushed Stone Base Courses Subbase: 2" Crushed Rock
--------------------	---

Curves	2
---------------	---

Grades	
---------------	--

Historic Projects	2012: NH SURF(22) 2004: NH 8811(1)S 1984: FECC F 020-1(13) 1988: AP 020-1(11) 1988: F 020-1(5)
--------------------------	--

Maintenance Garage	District 3 - Castleton Garage
---------------------------	-------------------------------

Speed Zone	35
-------------------	----

Functional Class	3
-------------------------	---

National Highway System	NHS - Other NHS Routes
--------------------------------	------------------------

Limited Access Highway	Full
-------------------------------	------

Traffic Counters	
-------------------------	--

AADT Counts	2014: 13100 2013: 13100 2012: 13100 2011: 13200 2010: 13300
--------------------	---

Crash Locations	2014: 0 2013: 0 2012: 1 2011: 1 2010: 1
------------------------	---

STRUCTURE DESCRIPTIONS

Culvert 12-7E:
 Culvert - 1968
 Structure No. 300020127E11091
 Length: 6'
 Under Clearance: 6.0'
 Facility Carried: US4
 Bridge Type: A.C.C.G.M.P.
 Features Intersected: BROOK
 Maintenance: State

Culvert 12-8:
 Culvert - 1968
 Structure No. 30002012-811091
 Length: 6'
 Under Clearance: 4.0'
 Facility Carried: US4
 Bridge Type: A.C.C.G.M.P.A.
 Features Intersected: BROOK
 Maintenance: State

Historic Projects Unknown, Retreatment, Resurface, Bituminous Mix, Skinny Mix, Bituminous Seal, Bituminous Concrete, Cold Plane and Plant Mix, Reclaimed Base and Bituminous Concrete, Surface Treated Gravel, Concrete, Gravel	Functional Class 1- Interstate System, 2- Other Freeways and Expressways, 3- Principal Arterial, 4- Minor Arterial, 5- Major Collector, 6- Minor Collector	Curves Left (degrees), Right (degrees)	Road Widths (ft)	AADT (count)	Mileage by Functional Class By Sheet 020-1 3 - Other Principal Arterial 1.168	Mileage by Town By Sheet IRA - U004-1109 1.168 of 1.168	DISTRICT 3	TOWN IRA	Date: 11/12/16	ROUTE US-4
Crash Locations Fatal, Property Damage Only, Injury, Unknown Crash Type	Traffic Counters (counter ID)	Grades grade up, grade down	Speed Zones 25, 30, 35, 40, 45, 50, 55, 60, 65	Crash Locations Fatal, Property Damage Only, Injury, Unknown Crash Type	Page Total Mileage: 1.168 mi	Page Total Mileage: 1.168 mi	1 of 1 TWN mileage: 10.529 to 11.697	ETE mileage: 10.529 to 11.697		