
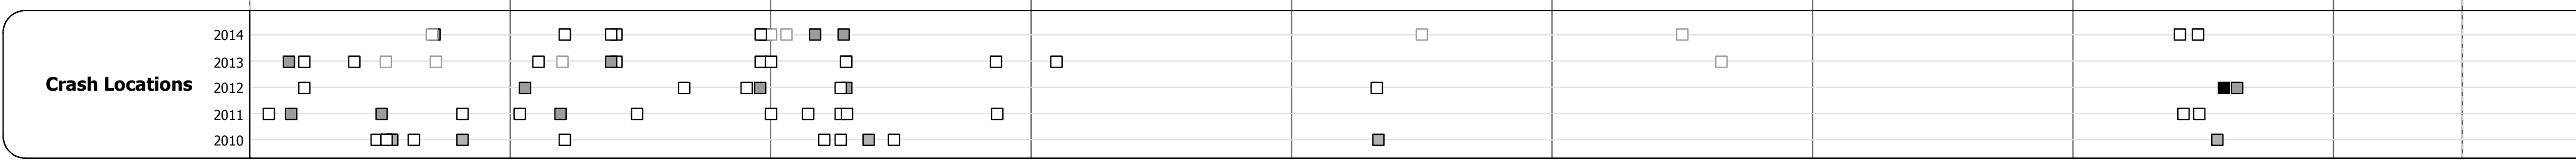
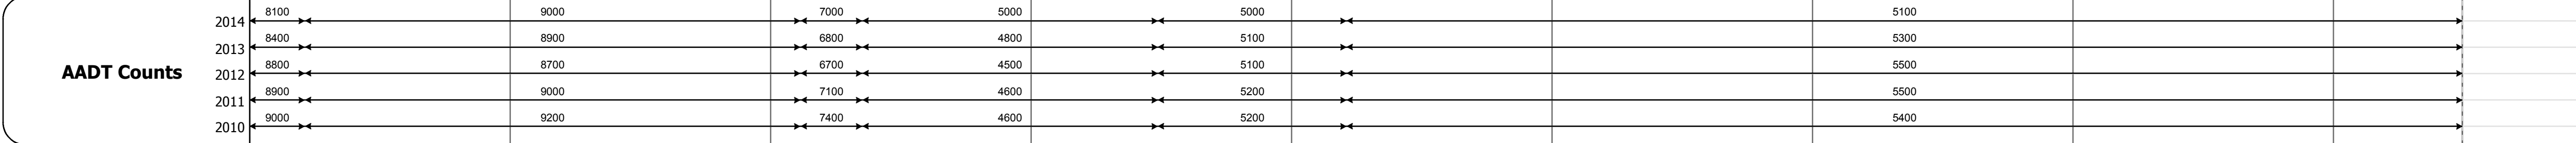
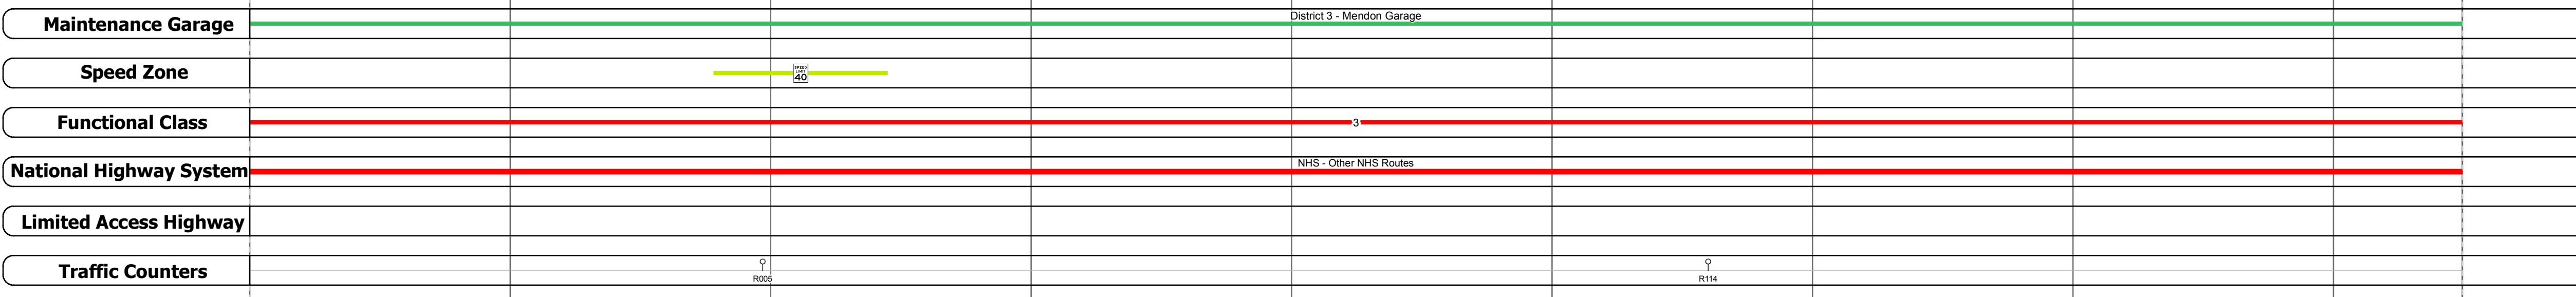
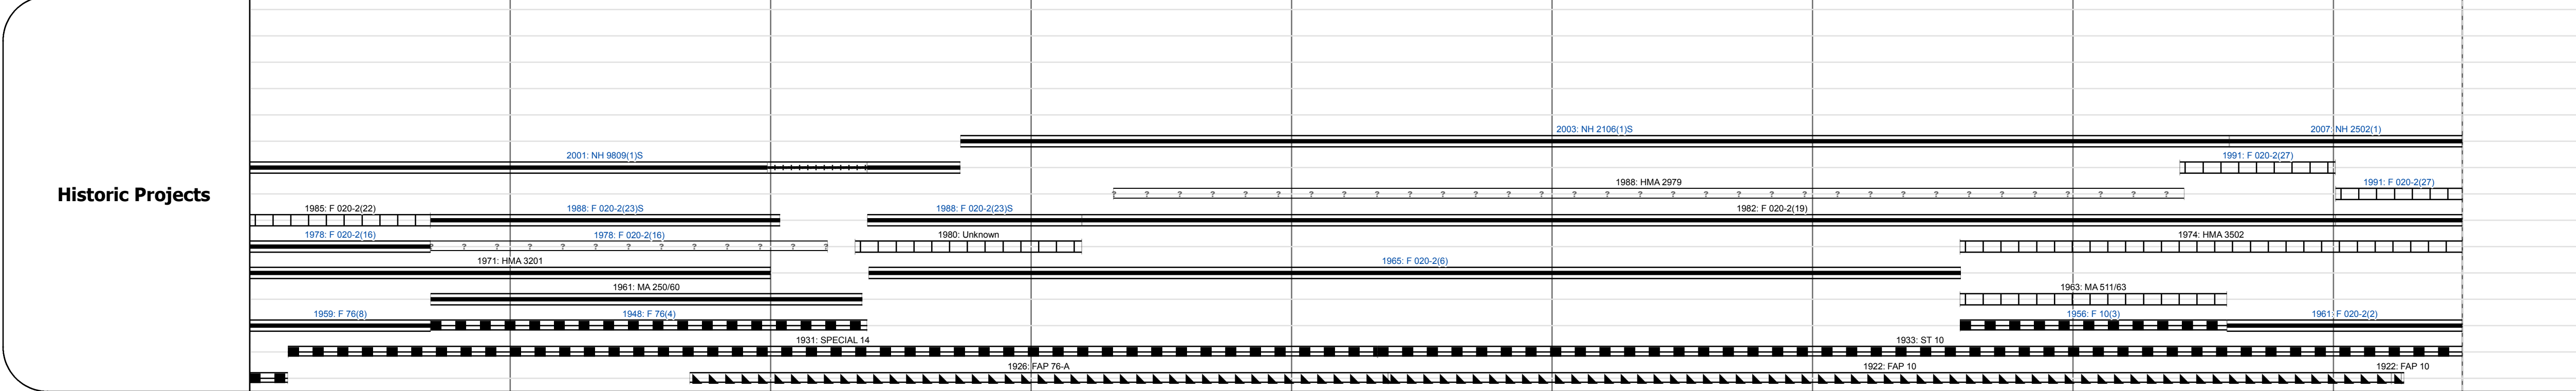
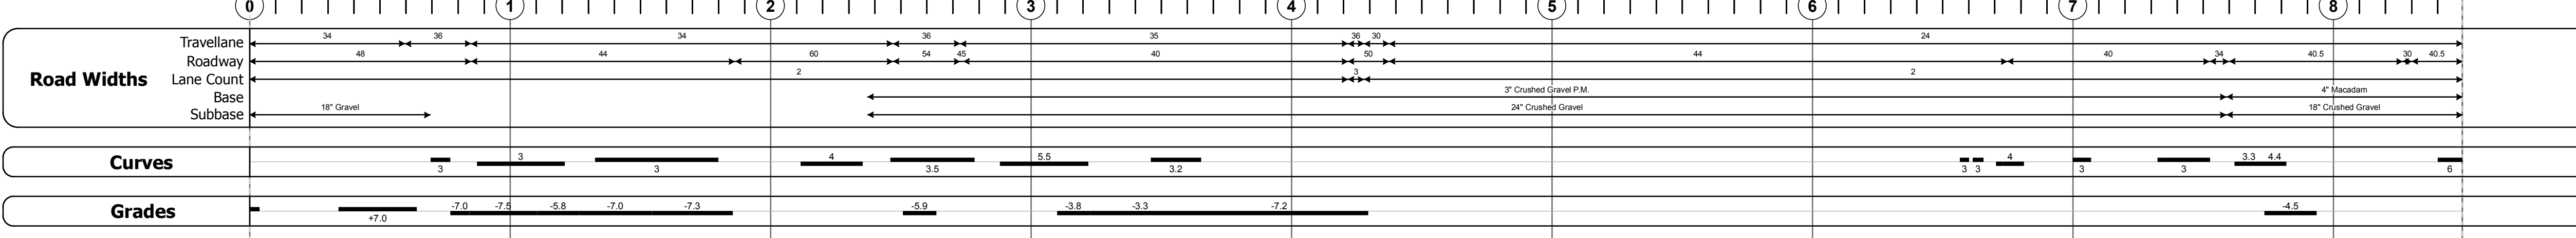
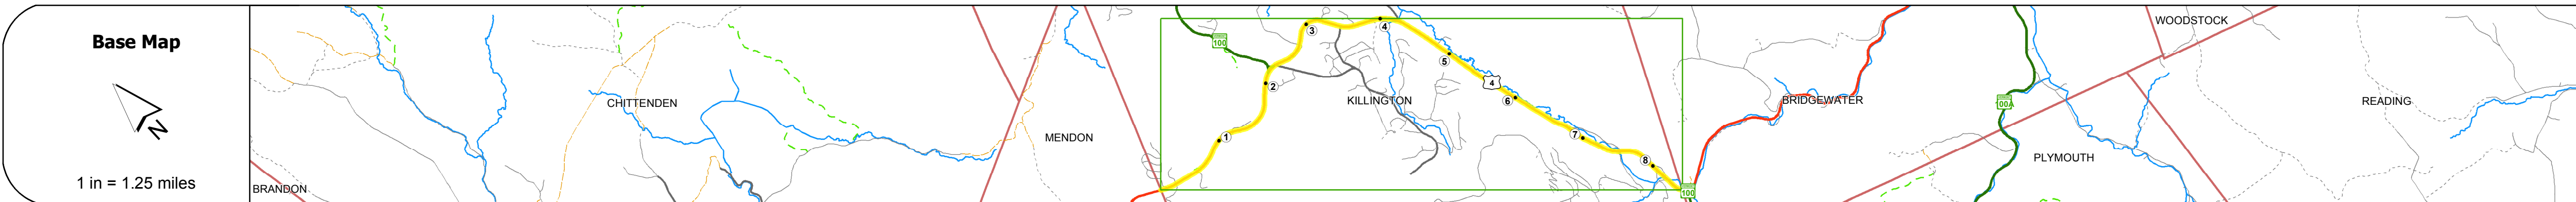


DISTRICT	TOWN	ROUTE
3	KILLINGTON	US-4

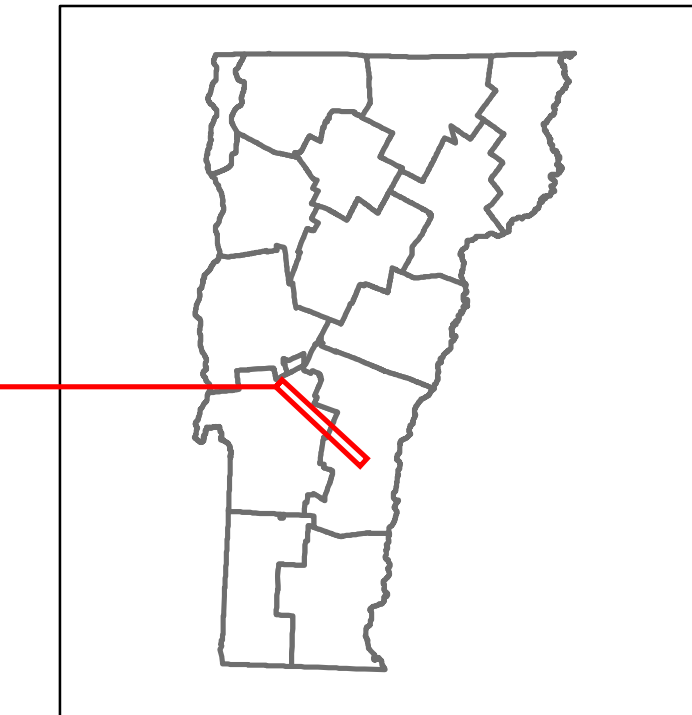

STRUCTURE DESCRIPTIONS

Culvert 28:
Culvert - 1948
Structure No. 300020002811211
Length: 11'
Under Clearance: 11.0'
Facility Carried: US4
Bridge Type: C.G.M.P.P.
Features Intersected: BROOK
Maintenance: State

Culvert 30:
Culvert - 1965
Structure No. 300020003011211
Length: 6'
Under Clearance: 4.0'
Facility Carried: US4
Bridge Type: A.C.C.G.M.P.A.
Features Intersected: BROOK
Maintenance: State

Bridge 31:
Truss - thru - 1953
Structure No. 200020003111212
Length: 34'
Width: 36.5'
Facility Carried: US 00004 ML
Bridge Type: CONCRETE T-BEAM
Features Intersected: ROARING BROOK
Surface: Bituminous
Maintenance/Ownership: State

Bridge 33:
Stringer/multi-beam or girder - 1956
Structure No. 200020003311212
Length: 69'
Width: 31.0'
Facility Carried: US 00004 ML
Bridge Type: ROLLED BEAM
Features Intersected: OTTAUQUECHEE RIVER
Surface: Bituminous
Maintenance/Ownership: State

Bridge 32C:
Truss - thru - 1997
Structure No. 200020032C11212
Length: 116'
Height: 0.0'
Weight Limit: 0
Facility Carried: US 00004 ML
Bridge Type: Unknown
Features Intersected: US 4 UNDER PEDESTRIAN BR

Bridge 34:
Stringer/multi-beam or girder - 1961
Structure No. 200020003411212
Length: 187'
Width: 31.0'
Facility Carried: US 00004 ML
Bridge Type: 3 SP ROLLED BEAM
Features Intersected: OTTAUQUECHEE RIVER
Surface: Bituminous
Maintenance/Ownership: State

Historic Projects	Functional Class	Curves	Road Widths	AADT	Mileage by Functional Class By Sheet	Mileage by Town By Sheet	DISTRICT	TOWN	Date: 11/14/16	ROUTE
<ul style="list-style-type: none"> Unknown Retreatment Resurface Bituminous Mix Skinny Mix Bituminous Seal Indicated plans available - http://vtransmap01.aot.state.vt.us/rp/cpr/DWebstore/ 	<ul style="list-style-type: none"> 1 - Interstate System 2 - Other 3 - Principal Arterial 4 - Minor Arterial 5 - Major Collector 6 - Minor Collector 	<ul style="list-style-type: none"> Left Right grade up grade down 	<ul style="list-style-type: none"> (ft) (counter ID) 	<ul style="list-style-type: none"> (count) Fatal Injury Property Damage Only Unknown Crash Type 	020-2 3 - Other Principal Arterial 8.495	KILLINGTON - U004-1121 8.495 of 8.495	3	KILLINGTON	1 of 1 TWN mileage: 0.0 to 8.495	US-4 ETE mileage: 27.241 to 35.736
Page Total Mileage: 8.495 mi						Page Total Mileage: 8.495 mi				