





# Route Log and Progress Chart

**DRAFT**

Please Note: Errors and Omissions May Exist.  
Contact the VTrans Mapping Section with questions or concerns.

|          |          |       |
|----------|----------|-------|
| DISTRICT | TOWN     | ROUTE |
| 4        | HARTFORD | US-4  |

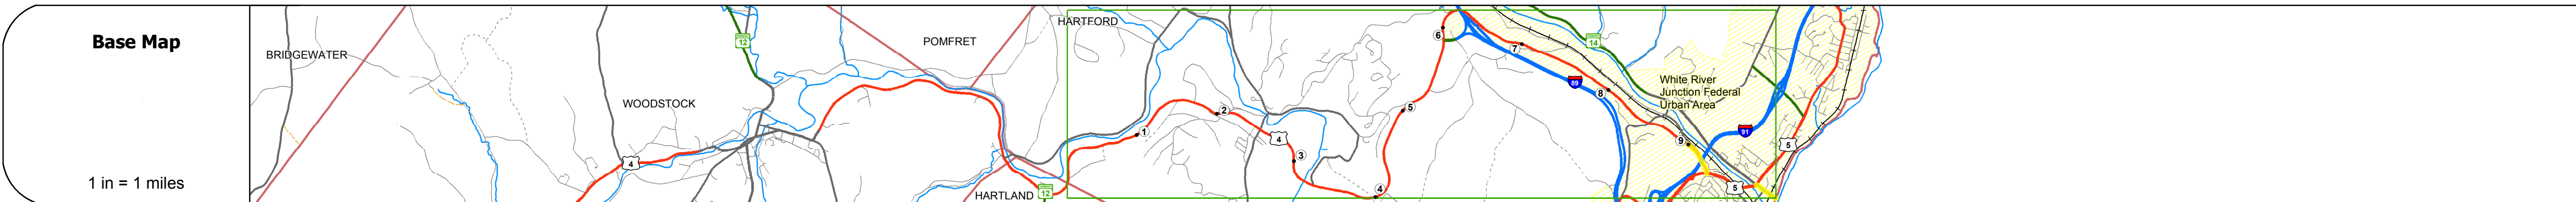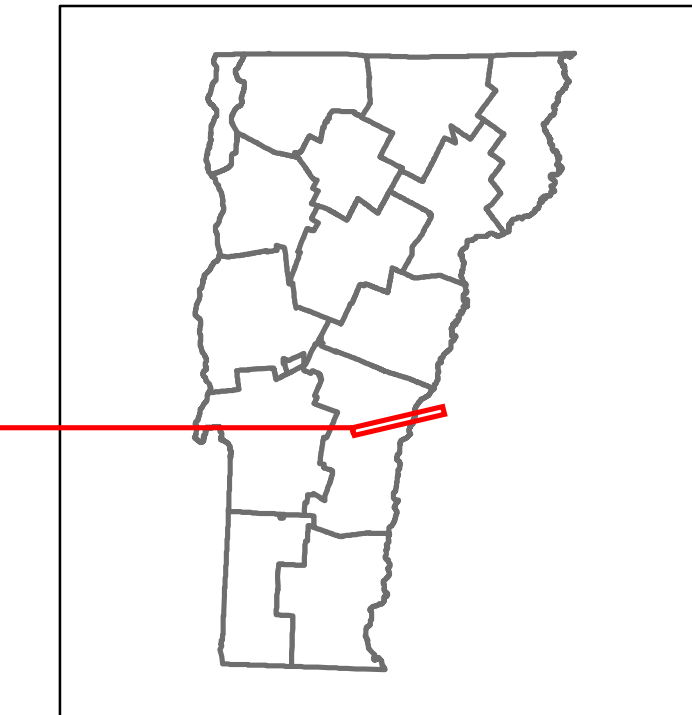

| Road Widths | Travellane | Roadway | Lane Count | Base               | Subbase    |
|-------------|------------|---------|------------|--------------------|------------|
|             | 23         | 36      | 2          | 6" P.M. B.C.       | 24" Gravel |
|             | 50         | 40      | 2          | Two 2 1/2" Cr. St. | 24" Gravel |

| Curves |  |
|--------|--|
|--------|--|

| Grades |  |
|--------|--|
|--------|--|



| Maintenance Garage |  |
|--------------------|--|
|--------------------|--|

| Speed Zone | 35 |
|------------|----|
|------------|----|

| Functional Class | 4 |
|------------------|---|
|------------------|---|

| National Highway System |  |
|-------------------------|--|
|-------------------------|--|

| Limited Access Highway |  |
|------------------------|--|
|------------------------|--|

| Traffic Counters | Y228 |
|------------------|------|
|------------------|------|

| AADT Counts | 2014: 2800-4400, 11600 | 2013: 3000-4500, 11600 | 2012: 3200-4500, 11600 | 2011: 3200-4500, 11600 | 2010: 3200-4600, 11500 |
|-------------|------------------------|------------------------|------------------------|------------------------|------------------------|
|-------------|------------------------|------------------------|------------------------|------------------------|------------------------|

| Crash Locations | 2014: 1 Fatal, 1 Property Damage Only, 1 Injury, 1 Unknown Crash Type | 2013: 1 Fatal, 1 Property Damage Only, 1 Injury, 1 Unknown Crash Type | 2012: 1 Fatal, 1 Property Damage Only, 1 Injury, 1 Unknown Crash Type | 2011: 1 Fatal, 1 Property Damage Only, 1 Injury, 1 Unknown Crash Type | 2010: 1 Fatal, 1 Property Damage Only, 1 Injury, 1 Unknown Crash Type |
|-----------------|-----------------------------------------------------------------------|-----------------------------------------------------------------------|-----------------------------------------------------------------------|-----------------------------------------------------------------------|-----------------------------------------------------------------------|
|-----------------|-----------------------------------------------------------------------|-----------------------------------------------------------------------|-----------------------------------------------------------------------|-----------------------------------------------------------------------|-----------------------------------------------------------------------|

### STRUCTURE DESCRIPTIONS

**Bridge 44S:**  
Girder and floorbeam system - 1967  
Structure No: 200091044S14082  
Length: 1178'  
Width: 30.0'  
Under Clearance: 17.33'  
Facility Carried: I 00091 ML  
Bridge Type: 2 GIRDER W/ PIN+LINK  
Features Intersected: US 4 VT 14 NECR WHTR  
Surface: Bituminous  
Maintenance/Ownership: State

**Bridge 44N:**  
Girder and floorbeam system - 1967  
Structure No: 200091044N14082  
Length: 1198'  
Width: 30.0'  
Under Clearance: 17.75'  
Facility Carried: I 00091 ML  
Bridge Type: 2 GIRDER W/ PIN+LINK  
Features Intersected: US 4 VT 14 NECR WHTR  
Surface: Bituminous  
Maintenance/Ownership: State

**Bridge 72:**  
Stringer/multi-beam or girder - 1900  
Structure No: 20002007214082  
Length: 58'  
Height: 0.0'  
Facility Carried: RAILROAD  
Bridge Type: 2 SP RIVETED PL GDR  
Features Intersected: CONN RIVER LINE OVER US4

|   |   |                                                                                                  |                            |                        |   |   |                      |                                     |                       |                                                      |
|---|---|--------------------------------------------------------------------------------------------------|----------------------------|------------------------|---|---|----------------------|-------------------------------------|-----------------------|------------------------------------------------------|
| <b>Historic Projects</b><br><ul style="list-style-type: none"> <li>Unknown</li> <li>Retreatment</li> <li>Resurface</li> <li>Bituminous Mix</li> <li>Skinny Mix</li> <li>Bituminous Seal</li> </ul> | <b>Functional Class</b><br><ul style="list-style-type: none"> <li>1 - Interstate System</li> <li>2 - Other Freeways and Expressways</li> <li>3 - Principal Arterial</li> <li>4 - Minor Arterial</li> <li>5 - Major Collector</li> <li>6 - Minor Collector</li> </ul> | <b>Curves</b><br><ul style="list-style-type: none"> <li>Left (degrees)</li> <li>Right</li> </ul> | <b>Road Widths</b><br>(ft) | <b>AADT</b><br>(count) | <b>Mileage by Functional Class By Sheet</b><br>020-3 4 - Minor Arterial 0.237<br>020-2 4 - Minor Arterial 0.354 | <b>Mileage by Town By Sheet</b><br>HARTFORD - U004-1408 0.591 of 9.591<br>Ghost Section - (US-5, MM 3.542 to 4.102) | <b>DISTRICT</b><br>4 | <b>TOWN</b><br>HARTFORD             | <b>Date:</b> 11/14/16 | <b>ROUTE</b><br>US-4<br>ETE mileage: 62.67 to 63.261 |
| <b>Speed Zones</b><br>25 30 35 40 45 50 55 60 65   |   |                                                                                                  |                            |                        |   | <b>Crash Locations</b><br>Fatal, Property Damage Only, Injury, Unknown Crash Type                                   |                      | <b>Page Total Mileage: 0.591 mi</b> |                       |                                                      |