VITANS Working to Get You There Vermont Agency of Transportation

Route Log and Progress Chart


Please Note: Errors and Omissions May Exist.
Contact the VTrans Mapping Section with questions or concerns.

DISTRICT TOWN ROUTE
7 BARNET US-5





STRUCTURE DESCRIPTIONS

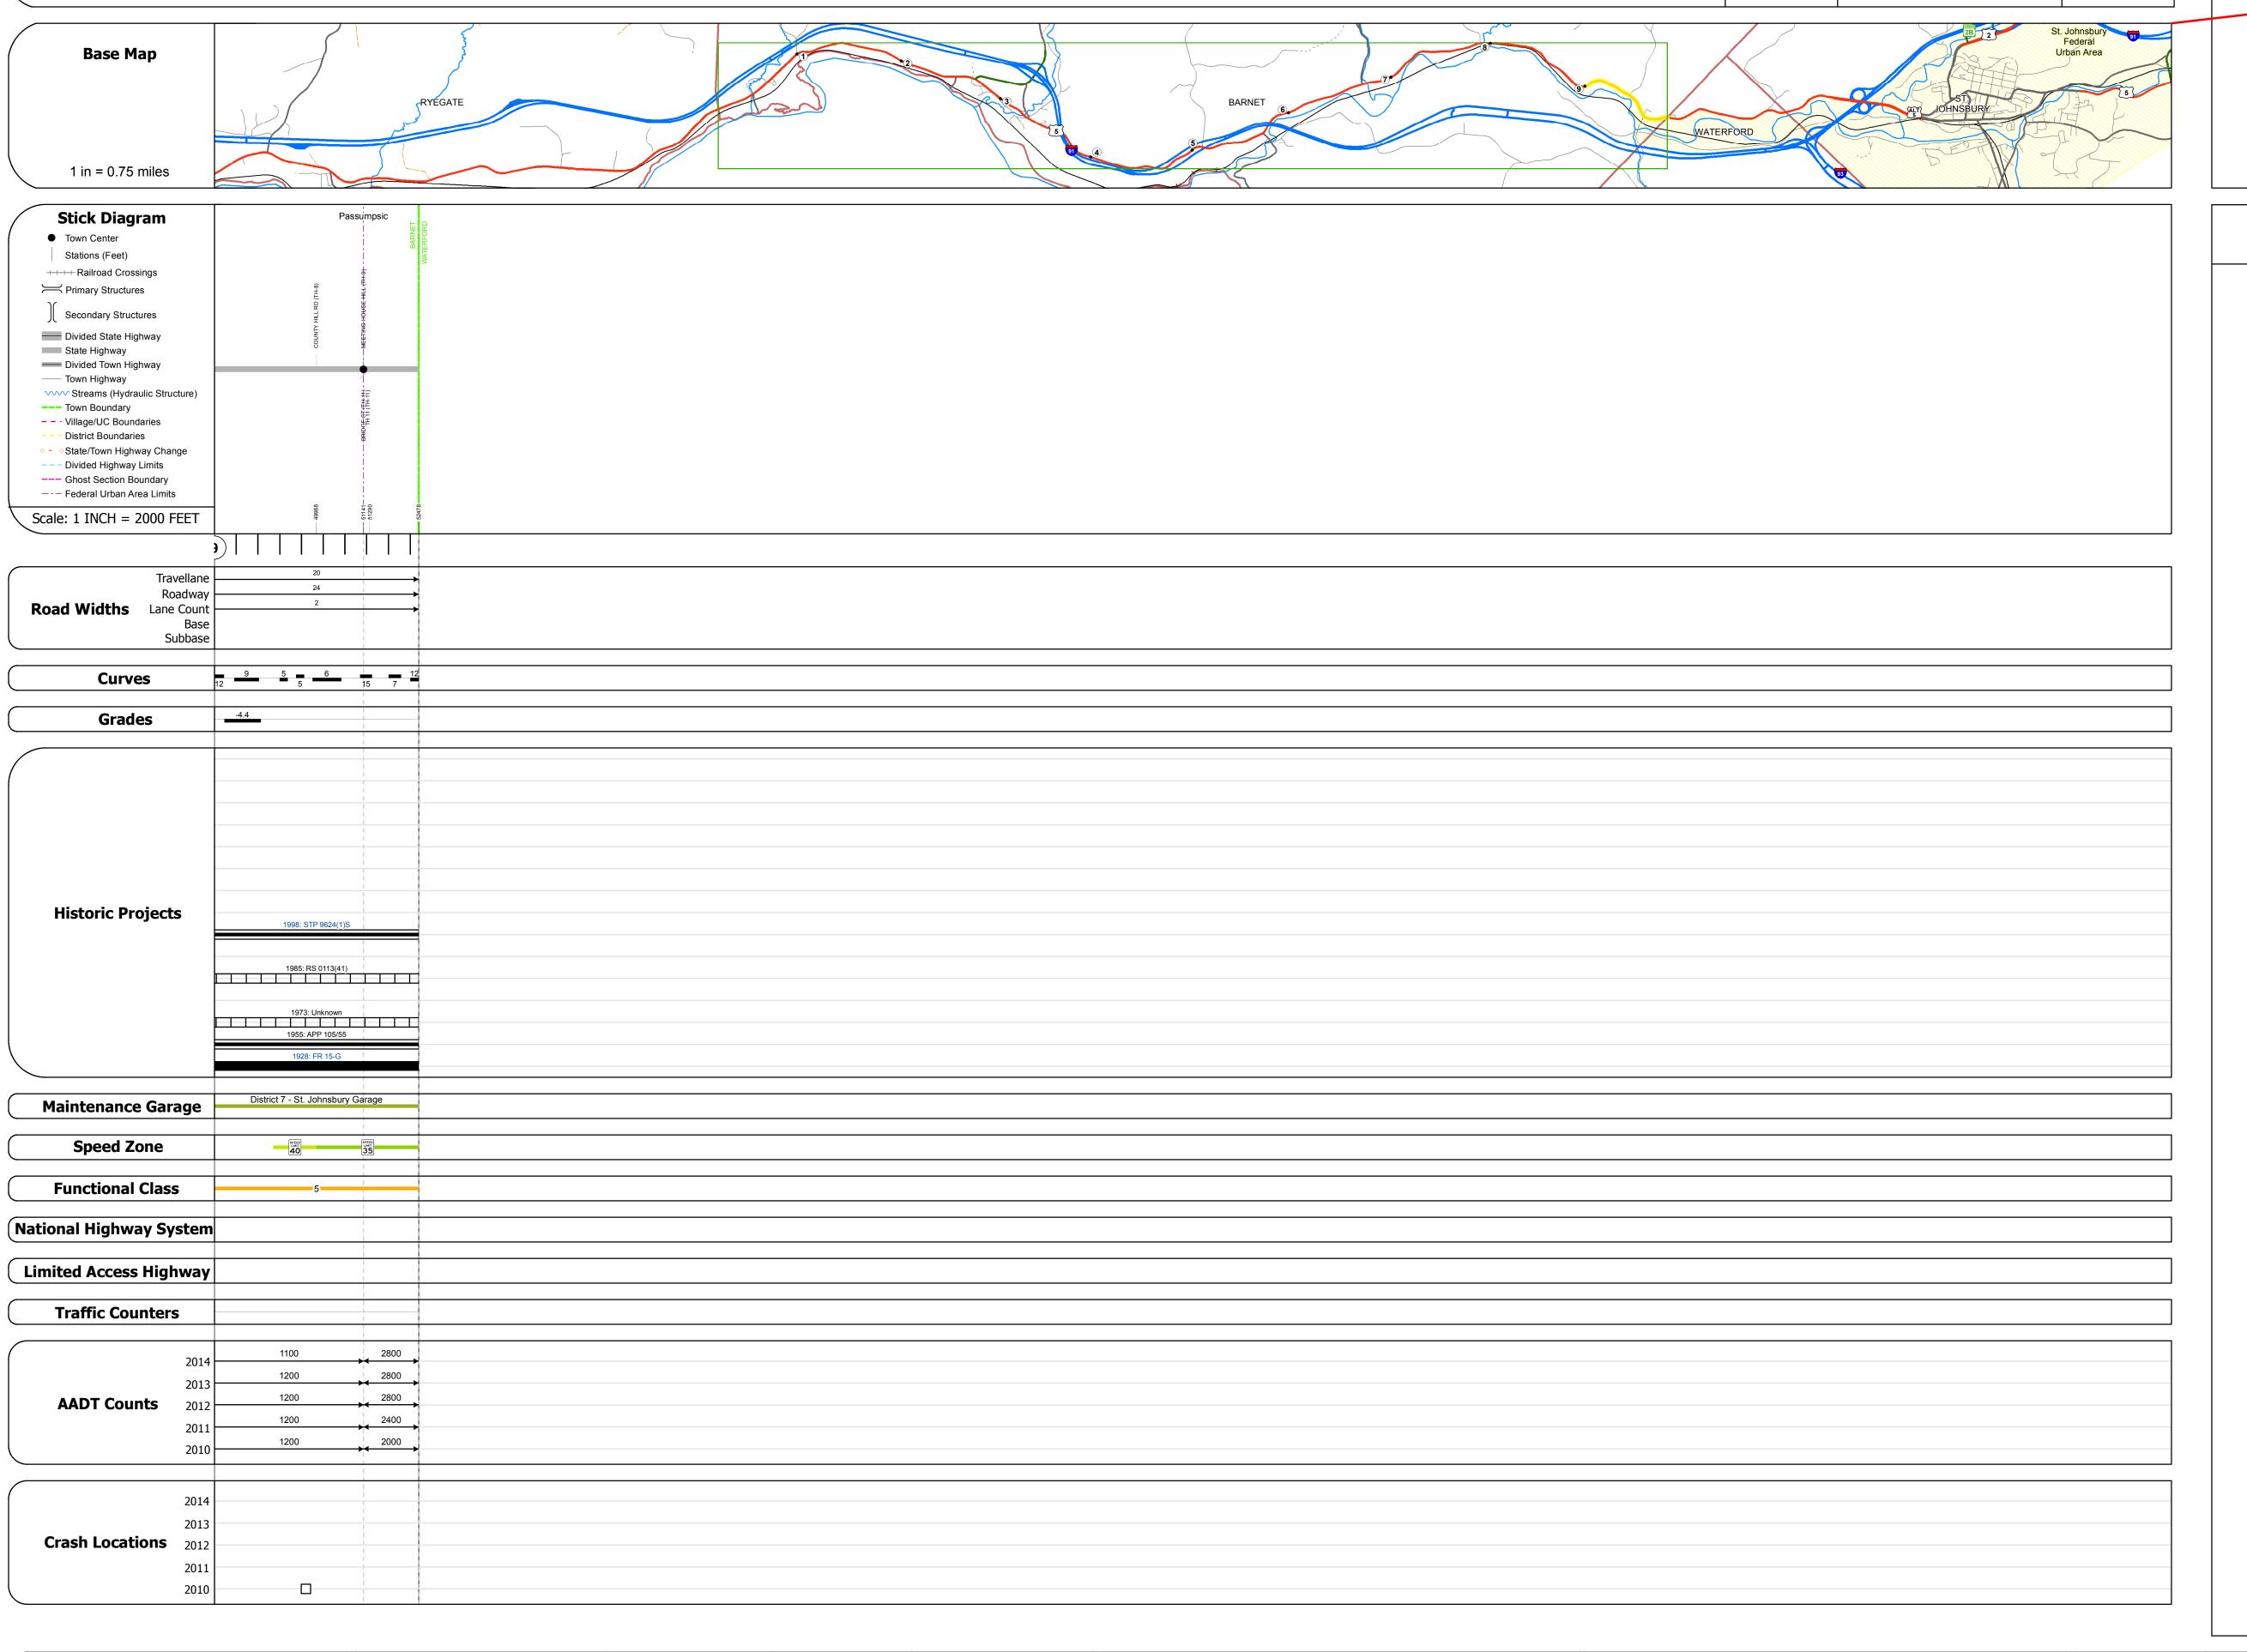

	Historic Projects	Functional Class	Curves	Road Widths	AADT	Mileage by Functional Class By Sheet		Mileage by Town By Sheet					
Unknown	Bituminous Concrete Surface Treated	1 - Interstate 3 - Principal 5 - Major Collector	(degrees) Left	← (ft)	(count)	0113 5 - Major Collector	0.939	BARNET - U005-0301	0.939 of 9.939	DISTRICT	TOWN	Date: 11/14/16	ROUTE
Retreatment	Bituminous Macadam Cold Plans and	2 - Other 4 - Minor 6 - Minor	Right							D10 11(101		, ,	
Resurface	Cold Plane and High Flam Wilk Bituminous Concrete — Reclaimed Base and	Freeways and Arterial Collector Expressways	Grades	Traffic Counters	Crash Locations								US-5
■ Bituminous Mi Skinny Mix	Concrete Bituminous Concrete	Speed Zones	grade up	φ	Fatal Property Damage Only					_	DADAUTT	2 of 2	ETE mileage:
Bituminous Se	<u> </u>	SPEED SPEED SPEED SPEED SPEED SPEED SPEED SPEED	(percent) grade down	(counter ID)	Injury Unknown Crash Type					7	BARNET	TWN mileage: 9.0 to 9.939	133.705 to 134.644
Indicated plans a	available - http://vtransmap01.aot.state.vt.us/rp/dpr/DIwebstore/	25 30 35 40 45 50 55 60 65				Page Total Mi	eage: 0.939 mi		Page Total Mileage: 0.939 mi			9.0 to 9.939	