





Route Log and Progress Chart

DRAFT

Please Note: Errors and Omissions May Exist.
Contact the VTrans Mapping Section with questions or concerns.

DISTRICT	TOWN	ROUTE
7	ST. JOHNSBURY	US-5

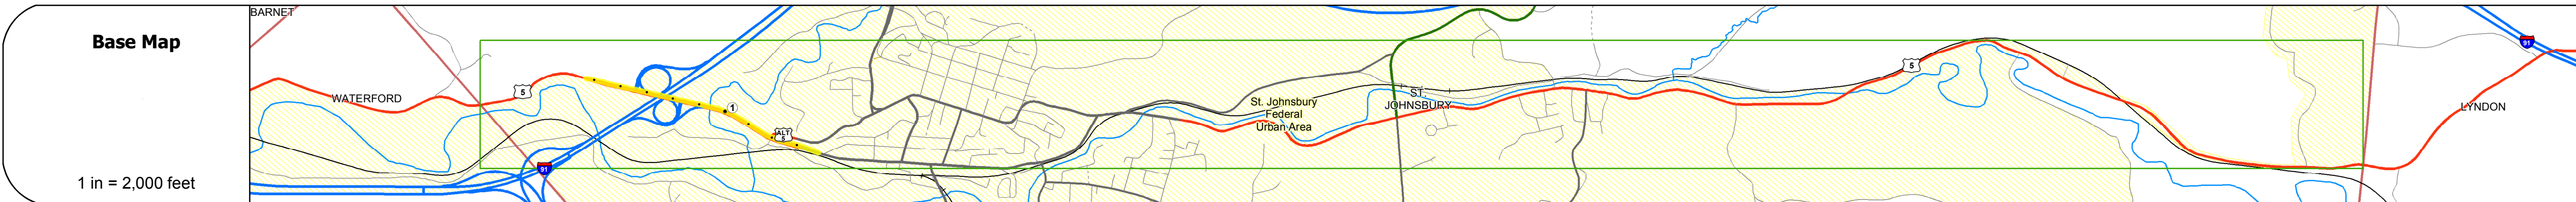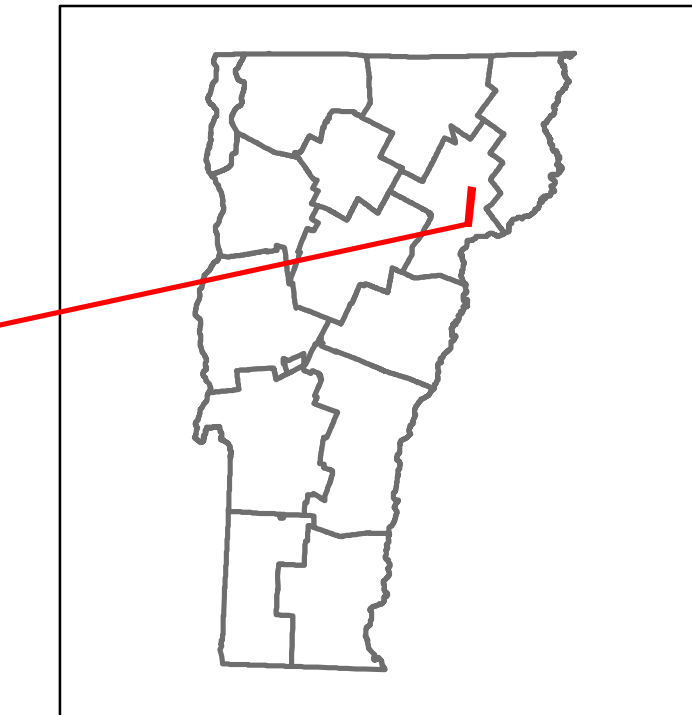

Travellane	22	33	22	36	12
Roadway	31	42	31	45	21
Lane Count	2	2	2	2	1
Base					
Subbase					

Curves	3	4
--------	---	---

Grades	
--------	--



Maintenance Garage	District 7 - St. Johnsbury Garage
--------------------	-----------------------------------

Speed Zone	
------------	--

Functional Class	4
------------------	---

National Highway System	
-------------------------	--

Limited Access Highway	
------------------------	--

Traffic Counters	
------------------	--

AADT Counts	2014	
	2013	
	2012	
	2011	
	2010	

Crash Locations	2014	
	2013	
	2012	
	2011	
	2010	

STRUCTURE DESCRIPTIONS

Bridge 83S:
Stringer/multi-beam or girder - 1978
Structure No. 200091083S03112
Length: 216'
Width: 46.5'
Under Clearance: 14.42'
Facility Carried: I 00091 ML
Bridge Type: 2 SP CONT WLD PL GIR
Features Intersected: I 91 OVER US 5
Surface: Bituminous
Maintenance/Ownership: State

Bridge 83N:
Stringer/multi-beam or girder - 1978
Structure No. 200091083N03112
Length: 216'
Width: 46.5'
Under Clearance: 14.83'
Facility Carried: I 00091 ML
Bridge Type: 2 SP CONT WLD PL GIR
Features Intersected: I 91 OVER US 5
Surface: Bituminous
Maintenance/Ownership: State

Culvert 127:
Culvert - 1975
Structure No. 207000012703112
Length: 42'
Facility Carried: US 00005 ML
Bridge Type: TWIN CELL RC BOX
Features Intersected: SLEEPERS RIVER
Maintenance/Ownership: State

Culvert 128:
Culvert - 1976
Structure No. 207000012803112
Length: 26'
Under Clearance: 22.42'
Facility Carried: US 00005 ML
Bridge Type: MULTI PLT PIPE ARCH
Features Intersected: US 5 OVER LVRR
Maintenance/Ownership: State

Historic Projects Unknown, Retreatment, Resurface, Bituminous Mix, Skinny Mix, Bituminous Seal Bituminous Concrete, Bituminous Macadam, Cold Plane and Bituminous Concrete, Concrete, Gravel, Plant Mix, Reclaimed Base and Bituminous Concrete, Surface Treated Gravel	Functional Class 1- Interstate System, 2- Other Freeways and Expressways, 3- Principal Arterial, 4- Minor Arterial, 5- Major Collector, 6- Minor Collector	Curves Left (degrees), Right Grades grade up, grade down	Road Widths (ft) Traffic Counters (counter ID)	AADT (count)	Mileage by Functional Class By Sheet 7000 4 - Minor Arterial 0.921	Mileage by Town By Sheet ST. JOHNSBURY - U005-0311S 0.921 of 0.921	DISTRICT 7	TOWN ST. JOHNSBURY	Date: 11/14/16	ROUTE US-5 ETE mileage: 136.202 to 137.123
					Speed Zones 25, 30, 35, 40, 45, 50, 55, 60, 65	Crash Locations Fatal, Injury, Property Damage Only, Unknown Crash Type				