

















Route Log and Progress Chart

DRAFT

Please Note: Errors and Omissions May Exist.
Contact the VTrans Mapping Section with questions or concerns.

DISTRICT	TOWN	ROUTE
4	THETFORD	US-5

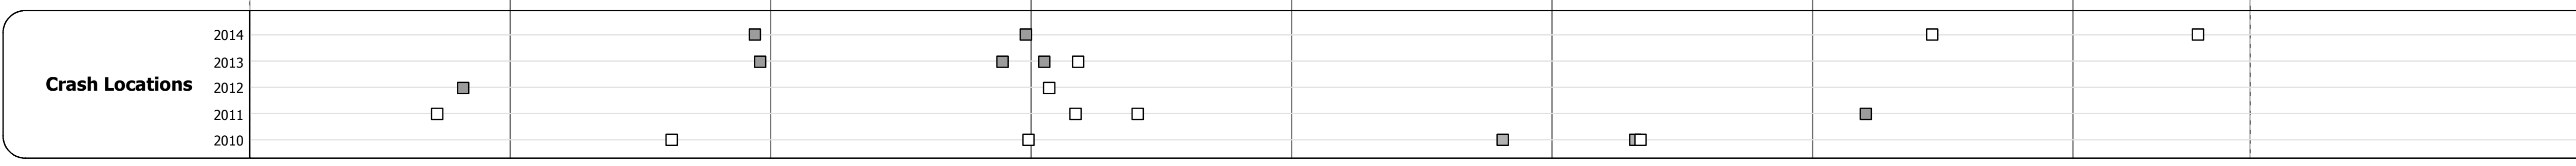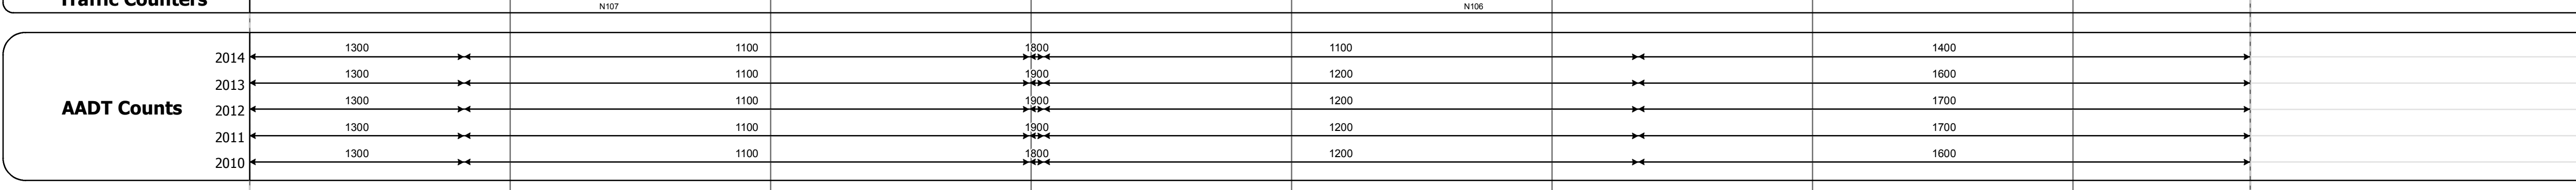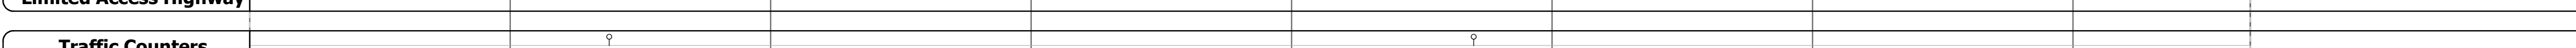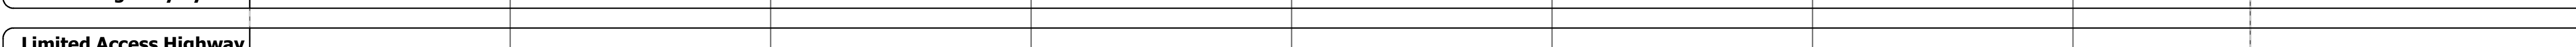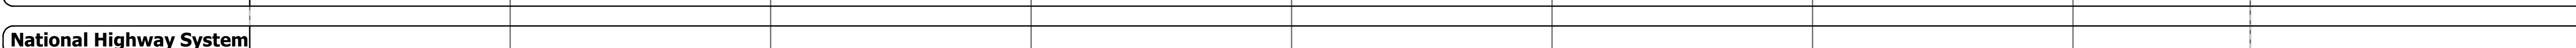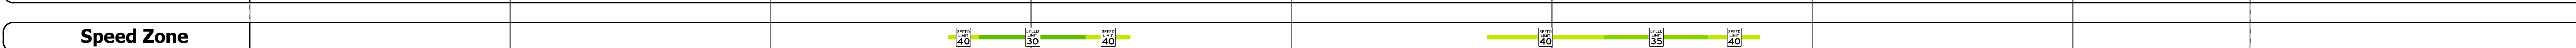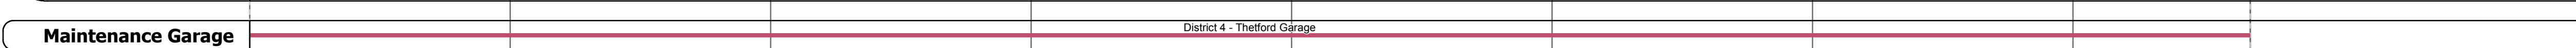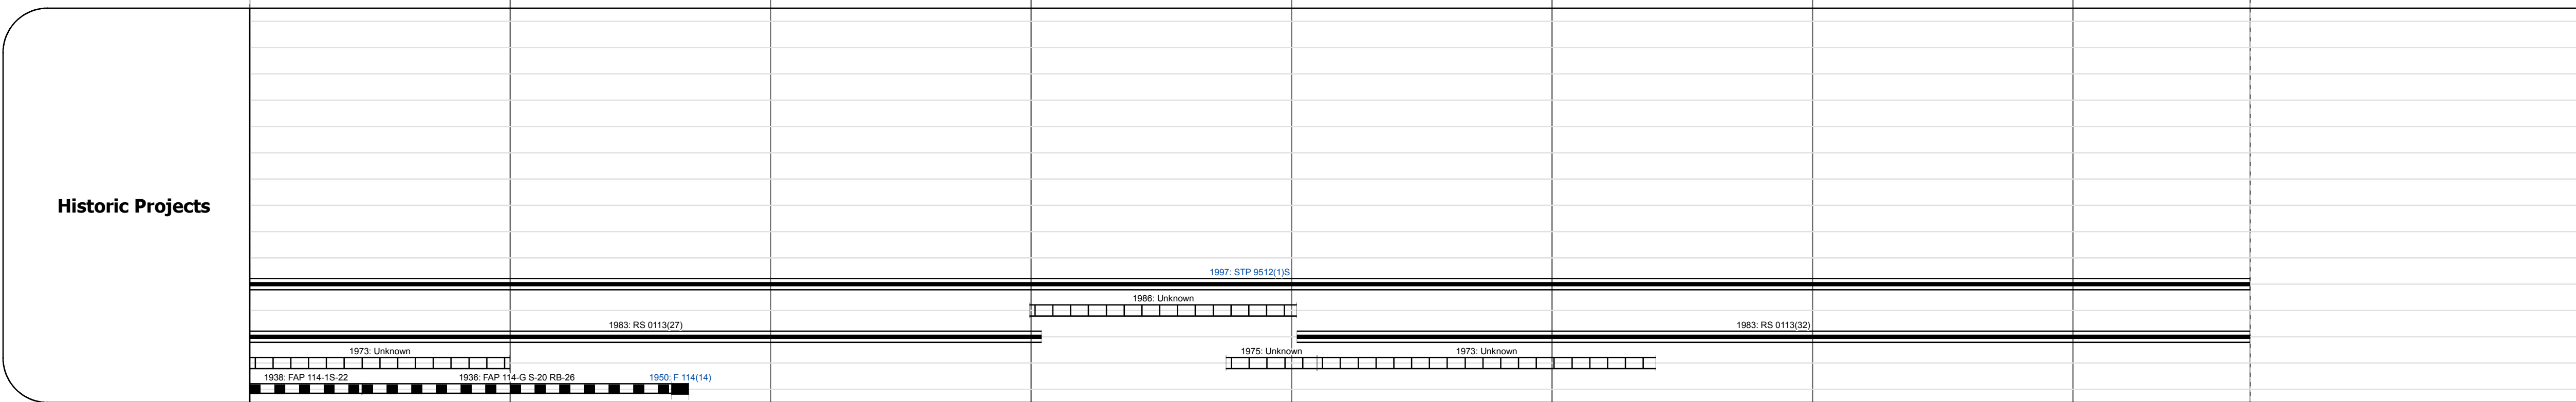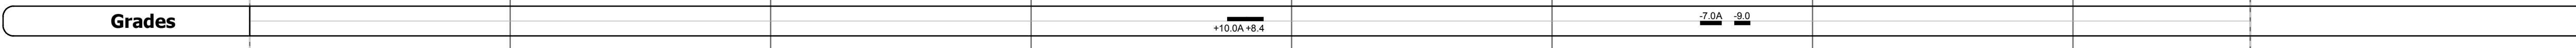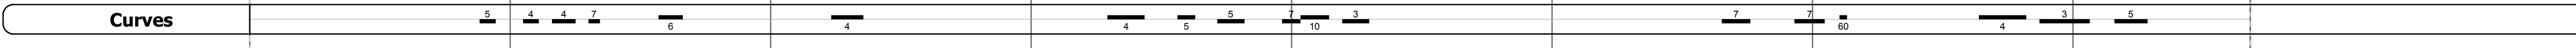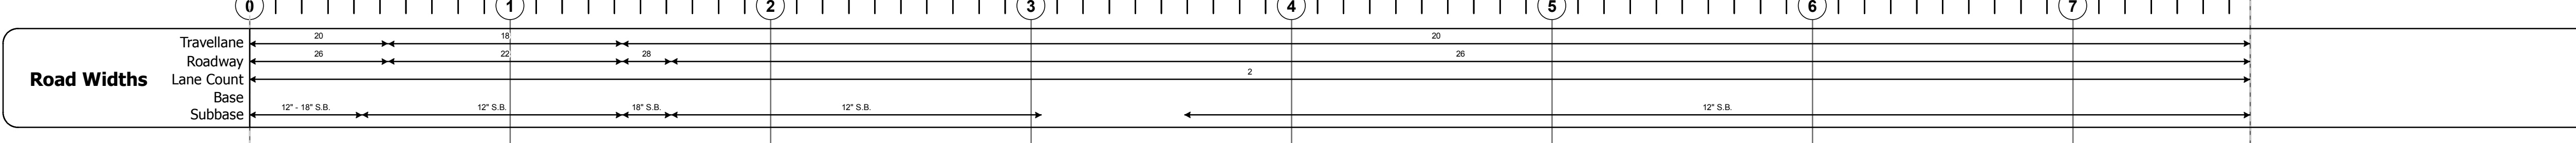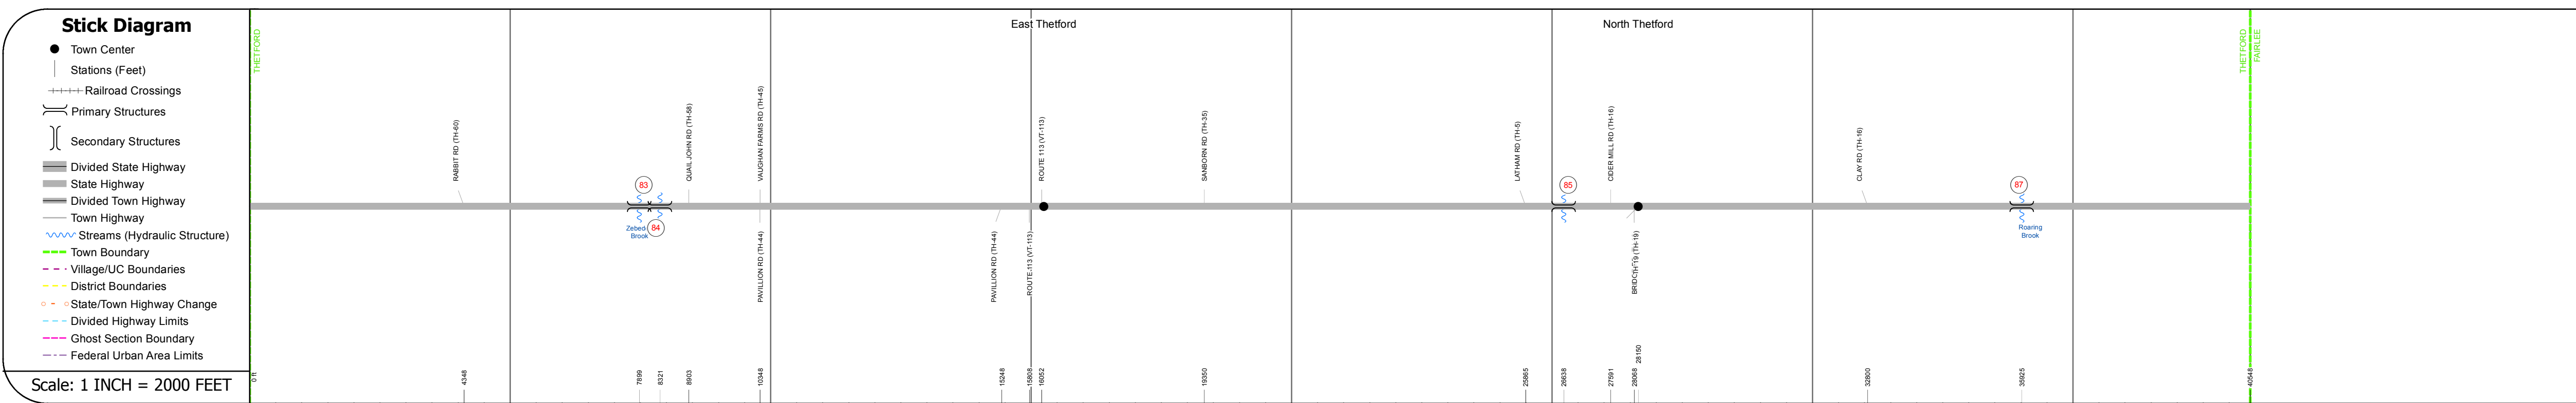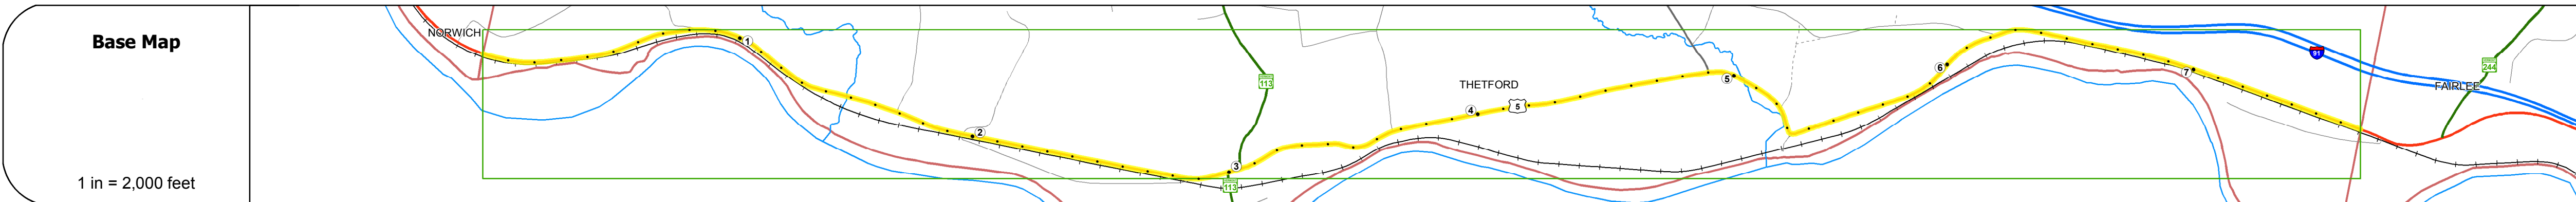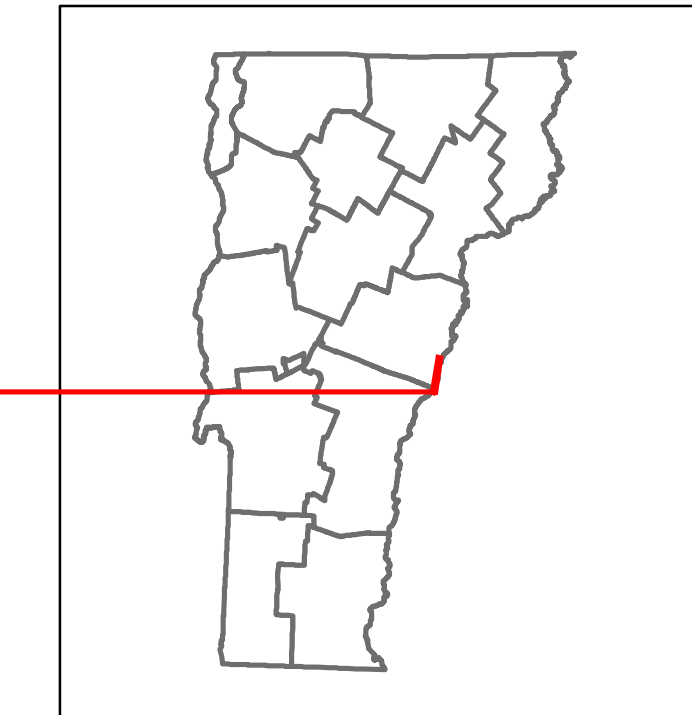

STRUCTURE DESCRIPTIONS

Culvert 83:
Culvert - 1950
Structure No. 300113008309111
Length: 15'
Under Clearance: 14.0'
Facility Carried: US5
Bridge Type: CGMPPA
Features Intersected: ZEBEDEE BROOK
Maintenance: State

Culvert 84:
Culvert - 1950
Structure No. 300113008409111
Length: 6'
Under Clearance: 6.0'
Facility Carried: US5
Bridge Type: ACCOMP
Features Intersected: CATTLE PASS
Maintenance: State

Bridge 85:
Slab - 1923
Structure No. 300113008509111
Length: 24'
Width: 30.3'
Facility Carried: US5
Bridge Type: CONCRETE SLAB
Features Intersected: TURNPIKE BROOK
Surface: Bituminous
Maintenance: State

Culvert 87:
Culvert - 1934
Structure No. 300113008709111
Length: 12'
Under Clearance: 6.0'
Facility Carried: US5
Bridge Type: R. C. BOX CULVERT
Features Intersected: ROARING BROOK
Maintenance: State

Historic Projects <ul style="list-style-type: none"> Unknown Bituminous Concrete Retreatment Resurface Bituminous Mix Skinny Mix Bituminous Seal 	Functional Class <ul style="list-style-type: none"> 1 - Interstate System 2 - Other 3 - Principal Arterial 4 - Minor Arterial 5 - Major Collector 6 - Minor Collector 	Curves <ul style="list-style-type: none"> Left Right 	Road Widths (ft)	AADT (count)	Mileage by Functional Class By Sheet 0113 5 - Major collector 7.680	Mileage by Town By Sheet THETFORD - U005-0911 7.68 of 7.68	DISTRICT 4	TOWN THETFORD	Date: 11/14/16	ROUTE US-5
Crash Locations <ul style="list-style-type: none"> Fatal Injury Property Damage Only Unknown Crash Type 	Speed Zones 25 30 35 40 45 50 55 60 65	Grades <ul style="list-style-type: none"> grade up grade down 	Traffic Counters (counter ID)	Crash Locations Fatal Injury Property Damage Only Unknown Crash Type	Page Total Mileage: 7.680 mi	Page Total Mileage: 7.68 mi	1 of 1 TWN mileage: 0.0 to 7.68	ETE mileage: 86.68 to 94.36		