





Route Log and Progress Chart

DRAFT

Please Note: Errors and Omissions May Exist.
Contact the VTrans Mapping Section with questions or concerns.

| | | |
|----------|--------|-------|
| DISTRICT | TOWN | ROUTE |
| 9 | BARTON | US-5 |

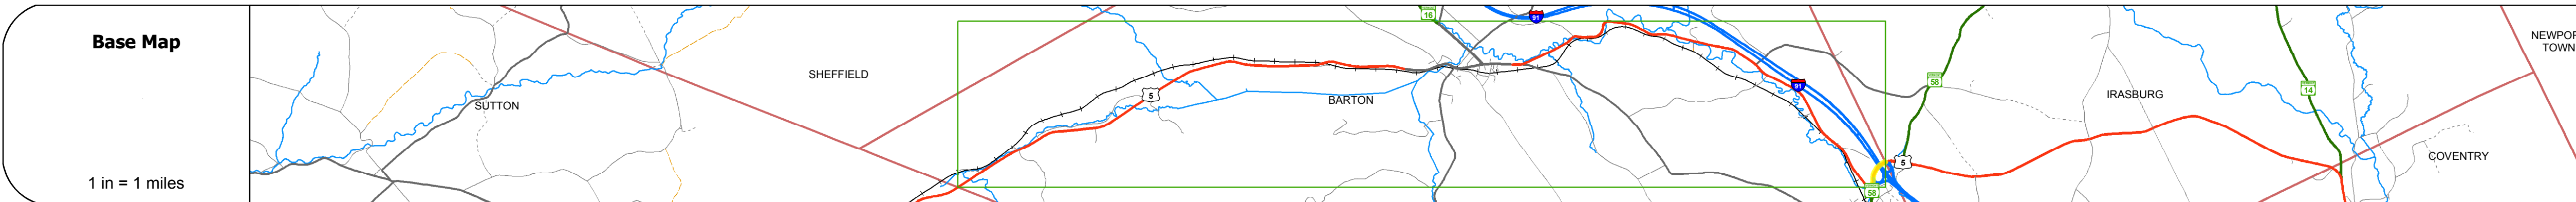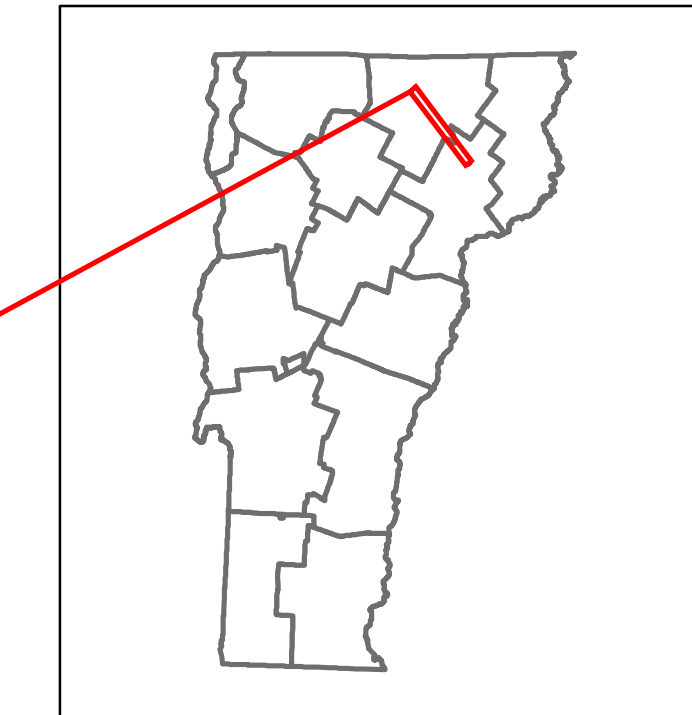

Stick Diagram

- Town Center
- Station (Feet)
- ++++ Railroad Crossings
- Primary Structures
- Secondary Structures
- Divided State Highway
- State Highway
- Divided Town Highway
- Town Highway
- Streams (Hydraulic Structure)
- Town Boundary
- Village/UC Boundaries
- District Boundaries
- State/Town Highway Change
- Divided Highway Limits
- Ghost Section Boundary
- Federal Urban Area Limits

Scale: 1 INCH = 2000 FEET

| Road Widths | Travellane | Roadway | Lane Count | Base | Subbase |
|-------------|------------|---------|------------|------|---------|
| | | | | | |

| Curves | Radius (ft) | Length (ft) |
|--------|-------------|-------------|
| | | 5.8 |

| Grades | Grade (%) | Length (ft) |
|--------|-----------|-------------|
| | | |

| Historic Projects | Project ID | Description |
|-------------------|------------------|-------------|
| | 1991_RS_0113(50) | |
| | 1971_191-3(20) | |

| Maintenance Garage | Location |
|--------------------|----------|
| | |

| Speed Zone | Speed (mph) | Length (ft) |
|------------|-------------|-------------|
| | | |

| Functional Class | Class | Length (ft) |
|------------------|---------------------|-------------|
| | 5 - Major collector | |

| National Highway System | Category |
|-------------------------|----------|
| | |

| Limited Access Highway | Category |
|------------------------|----------|
| | |

| Traffic Counters | Counter ID | Location |
|------------------|------------|----------|
| | | |

| AADT Counts | Year | Count |
|-------------|------|-------|
| | 2014 | |
| | 2013 | |
| | 2012 | |
| | 2011 | |
| | 2010 | |

| Crash Locations | Year | Crash Type |
|-----------------|------|------------|
| | 2014 | |
| | 2013 | |
| | 2012 | |
| | 2011 | |
| | 2010 | |

| STRUCTURE DESCRIPTIONS |
|---|
| <p>Bridge 106N: Stringer/multi-beam or girder - 1971 Structure No: 200091106N10022 Length: 200' Width: 42.7' Under Clearance: 15.83' Facility Carried: 1 00091 ML Bridge Type: 3SP CONT WELDED GIR Features Intersected: 1 91 OVER US 5 Surface: Bituminous Maintenance/Ownership: State</p> <p>Bridge 106S: Stringer/multi-beam or girder - 1971 Structure No: 200091106S10022 Length: 200' Width: 42.7' Under Clearance: 15.17' Facility Carried: 1 00091 ML Bridge Type: 3SP CONT WELDED GIR Features Intersected: 1 91 OVER US 5 Surface: Bituminous Maintenance/Ownership: State</p> |

| | | | | | | | | | | |
|--|---|--|---------------------------------------|--|---|---|---------------------------------|----------------------------------|--|--|
| <p>Historic Projects</p> <ul style="list-style-type: none"> Unknown Bituminous Concrete Retreatment Resurface Bituminous Mix Skinny Mix Bituminous Seal <p>Indicated plans available - http://vtransmap01.ad.state.vt.us/rp/cpr/D/webstore/</p> | <p>Functional Class</p> <ul style="list-style-type: none"> 1 - Interstate System 2 - Other Freeways and Expressways 3 - Principal Arterial 4 - Minor Arterial 5 - Major Collector 6 - Minor Collector <p>Speed Zones</p> <ul style="list-style-type: none"> 25 30 35 40 45 50 55 60 65 | <p>Curves</p> <ul style="list-style-type: none"> Left (degrees) Right <p>Grades</p> <ul style="list-style-type: none"> grade up grade down | <p>Road Widths</p> <p>(ft)</p> | <p>Traffic Counters</p> <p>(counter ID)</p> | <p>Crash Locations</p> <ul style="list-style-type: none"> Fatal Injury Property Damage Only Unknown Crash Type | <p>Mileage by Functional Class By Sheet</p> <p>0113 5 - Major collector 0.298</p> <p>Mileage by Town By Sheet</p> <p>BARTON - U005-1002S 0.298 of 0.298</p> <p>Page Total Mileage: 0.298 mi</p> | <p>DISTRICT</p> <p>9</p> | <p>TOWN</p> <p>BARTON</p> | <p>Date: 11/14/16</p> <p>1 of 1</p> <p>TWN mileage: 10.477 to 10.775</p> | <p>ROUTE</p> <p>US-5</p> <p>ETE mileage: 172.548 to 172.846</p> |
|--|---|--|---------------------------------------|--|---|---|---------------------------------|----------------------------------|--|--|