
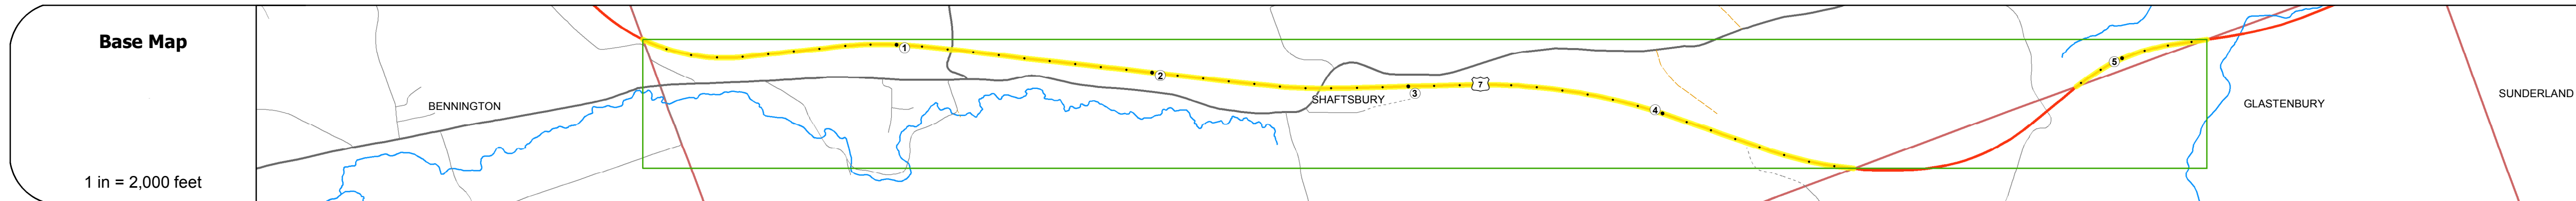


| | | |
|----------|------------|-------|
| DISTRICT | TOWN | ROUTE |
| 1 | SHAFTSBURY | US-7 |

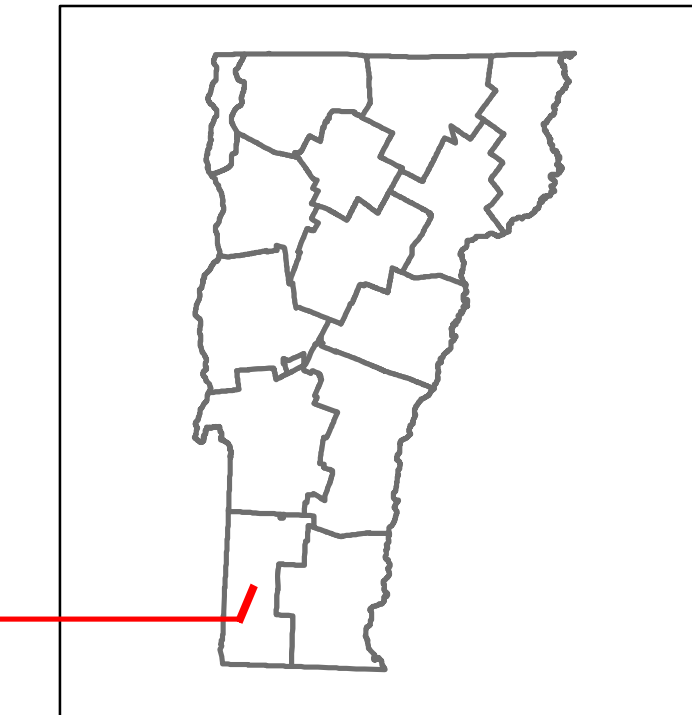

| Travel Lane | 33 | 22 | 33 | 44 | 36 |
|-------------|-----------------------------------|----|----|----|----|
| Roadway | 41 | 38 | 39 | 50 | 42 |
| Lane Count | 3 | 2 | 3 | 4 | 3 |
| Base | Two 2 1/2" Plant Mix Base Courses | | | | |
| Subbase | 24" Crushed Gravel | | | | |

| Curves | Grades |
|--------|--------|
| | +3.45 |
| | +3.04 |
| | -5.08 |

| Historic Projects |
|----------------------|
| 2013: NH SURF(20) |
| 2009: BIF MEMB(3) |
| 2009: BIF MEMB(3) |
| 2000: NH 9812(1)S |
| 1978: RF 019-1(8) C1 |
| 1978: RF 019-1(8) C2 |
| 1979: RF 019-1(8) |
| 1978: RF 019-1(8) C2 |

| Maintenance Garage |
|--------------------------------|
| District 1 - Bennington Garage |
| District 1 - Bennington Garage |

| Speed Zone |
|------------|
| 55 |
| 55 |

| Functional Class |
|------------------|
| 3 |
| 3 |

| National Highway System |
|-------------------------|
| NHS - Other NHS Routes |
| NHS - Other NHS Routes |

| Limited Access Highway |
|------------------------|
| Full |
| Full |

| Traffic Counters |
|------------------|
| 8282 |

| AA DT Counts |
|--------------|
| 2014: 6700 |
| 2013: 6400 |
| 2012: 6000 |
| 2011: 6000 |
| 2010: 6000 |

| Crash Locations |
|-----------------|
| 2014 |
| 2013 |
| 2012 |
| 2011 |
| 2010 |

| STRUCTURE DESCRIPTIONS |
|--|
| <p>Bridge 17: Stringer/multi-beam or girder - 1978 Structure No: 200019001702132 Length: 154' Width: 44.6' Under Clearance: 25.08' Facility Carried: US 00007 ML Bridge Type: SSP PRESTRESSED I-BM Features Intersected: US 7 OVER TH NO 6 Surface: Bituminous Maintenance/Ownership: State</p> <p>Bridge 18: Stringer/multi-beam or girder - 1978 Structure No: 200019001802132 Length: 78' Width: 40.6' Under Clearance: 17.83' Facility Carried: US 00007 ML Bridge Type: PRESTRESSED I BEAM Features Intersected: US 7 OVER TH NO 5 Surface: Bituminous Maintenance/Ownership: State</p> |

| Historic Projects | Functional Class | Curves | Road Widths | AA DT | Mileage by Functional Class By Sheet | Mileage by Town By Sheet | DISTRICT | TOWN | Date: 11/14/16 | ROUTE |
|--|---|---|---|--|--|---------------------------------------|----------|------------|-------------------------------------|---|
| <ul style="list-style-type: none"> Unknown Bituminous Concrete Retreatment Resurface Bituminous Mix Skinny Mix Bituminous Seal Surface Treated Gravel Plant Mix Reclaimed Base and Bituminous Concrete Concrete Gravel | <ul style="list-style-type: none"> 1 - Interstate System 2 - Other Freeways and Expressways 3 - Principal Arterial 4 - Minor Arterial 5 - Major Collector 6 - Minor Collector | <ul style="list-style-type: none"> Left (degrees) Right grade up grade down | <ul style="list-style-type: none"> (ft) Traffic Counters (counter ID) | <ul style="list-style-type: none"> (count) Fatal Injury Property Damage Only Unknown Crash Type | 019-1 3 - Other Principal Arterial 5.364 | SHAFTSBURY - U007-0213 5.364 of 5.364 | 1 | SHAFTSBURY | 1 of 1 TWN mileage: 0.0 to 5.364 | US-7 ETE mileage: 15.513 to 20.288 21.167 to 21.756 |
| Page Total Mileage: 5.364 mi | | | | | | Page Total Mileage: 5.364 mi | | | | |