
Working to Get You There Vermont Agency of Transportation

Route Log and Progress Chart

		Ň	
Base Map			
	fran and	TABOR	
		TABOR	
1 in = 2,000 feet			12003
Stick Diagram			
Town Center			DANBY WALLINGFORD
Stations (Feet)			ALLIN
-+++++ Railroad Crossings		(î	>
	RAYMOND RD (TH 21)	CASCADE RD (TH-19) DBc. SCOTTSVILLE RD (TH-3)	
Secondary Structures	MOM R R	CASCADE RI	
State Highway		BISC. CASC	
Divided Town Highway Town Highway		$\frac{1}{2}$	
Streams (Hydraulic Structure) Town Boundary		Baker Brook	
– – · Village/UC Boundaries			
 District Boundaries - • State/Town Highway Change 			
– – – Divided Highway Limits			
Ghost Section Boundary Federal Urban Area Limits			
Scale: 1 INCH = 2000 FEET	0 ft - 2284	- 5674 - 6719 - 7616 - 8258	13055-
			2)
Travellane Roadway		< →<	32
Road Widths Lane Count		2	
Base Subbase		15"	
Curves	4	3 4	4
Grades			
(
Historic Projects		1997: NH 9514(1)SC/2	
	1987: F 019-2(18)S		
	1962: F 019-2(1)	1982: FR 019-2(15)S	
	;	1958: DF 019-2(9)	
		1940: FAP 12(<u>4)</u>	
		1928: ST	
		1920: FAP 12	
Maintenance Garage	Dis	trict 1 - East Dorset Garage	
Encod Zono			
Speed Zone			
Functional Class		3	
National Highway System		NHS - Other NHS Routes	
Limited Access Highway			
Traffic Counters			
2014		3800	>
2014		3700	
AADT Counts 2012		3500	
2011		3700	├
2010		3800	
2014			
2013]	
Crash Locations 2012			
2011			
2010			
`	l		

Historic Projects	Historic Projects Functional Class		Road Widths	AADT	Mileage by Functional Class By Sheet		Mileage by Town By Sheet			
Retreatment Bituminous Macadam Gravel	1 - Interstate 3 - Principal 5 - Major System Arterial Collector 2 - Other 4 - Minor 6 - Minor Freeways and Arterial Collector	(degrees) Right	(ft)	← (count) →	019-2 3 - Other Principal Arterial	2.473	DANBY - U007-1106			
Bituminous Mix Skinny Mix Skinny Mix Skinny Mix Skinny Mix	Expressways Speed Zones	Grades	Traffic Counters	Crash Locations						
Bituminous Seal Cravel Indicated plans available - http://vtransmap01.aot.state.vt.us/rp/dpr/Dlwebstore/	SPEED	- grade down		Injury 🗌 Unknown Crash Type	Page Tot	al Mileage: 2.473 mi		Page		
For More Information Contact - Vermont Agency of Transportation, Policy, Planning and Intermodal Development Division - Mapping Section, 1 National Life Drive, Montpelier, VT 05633-5001 Telephone: 802-828-2600.										

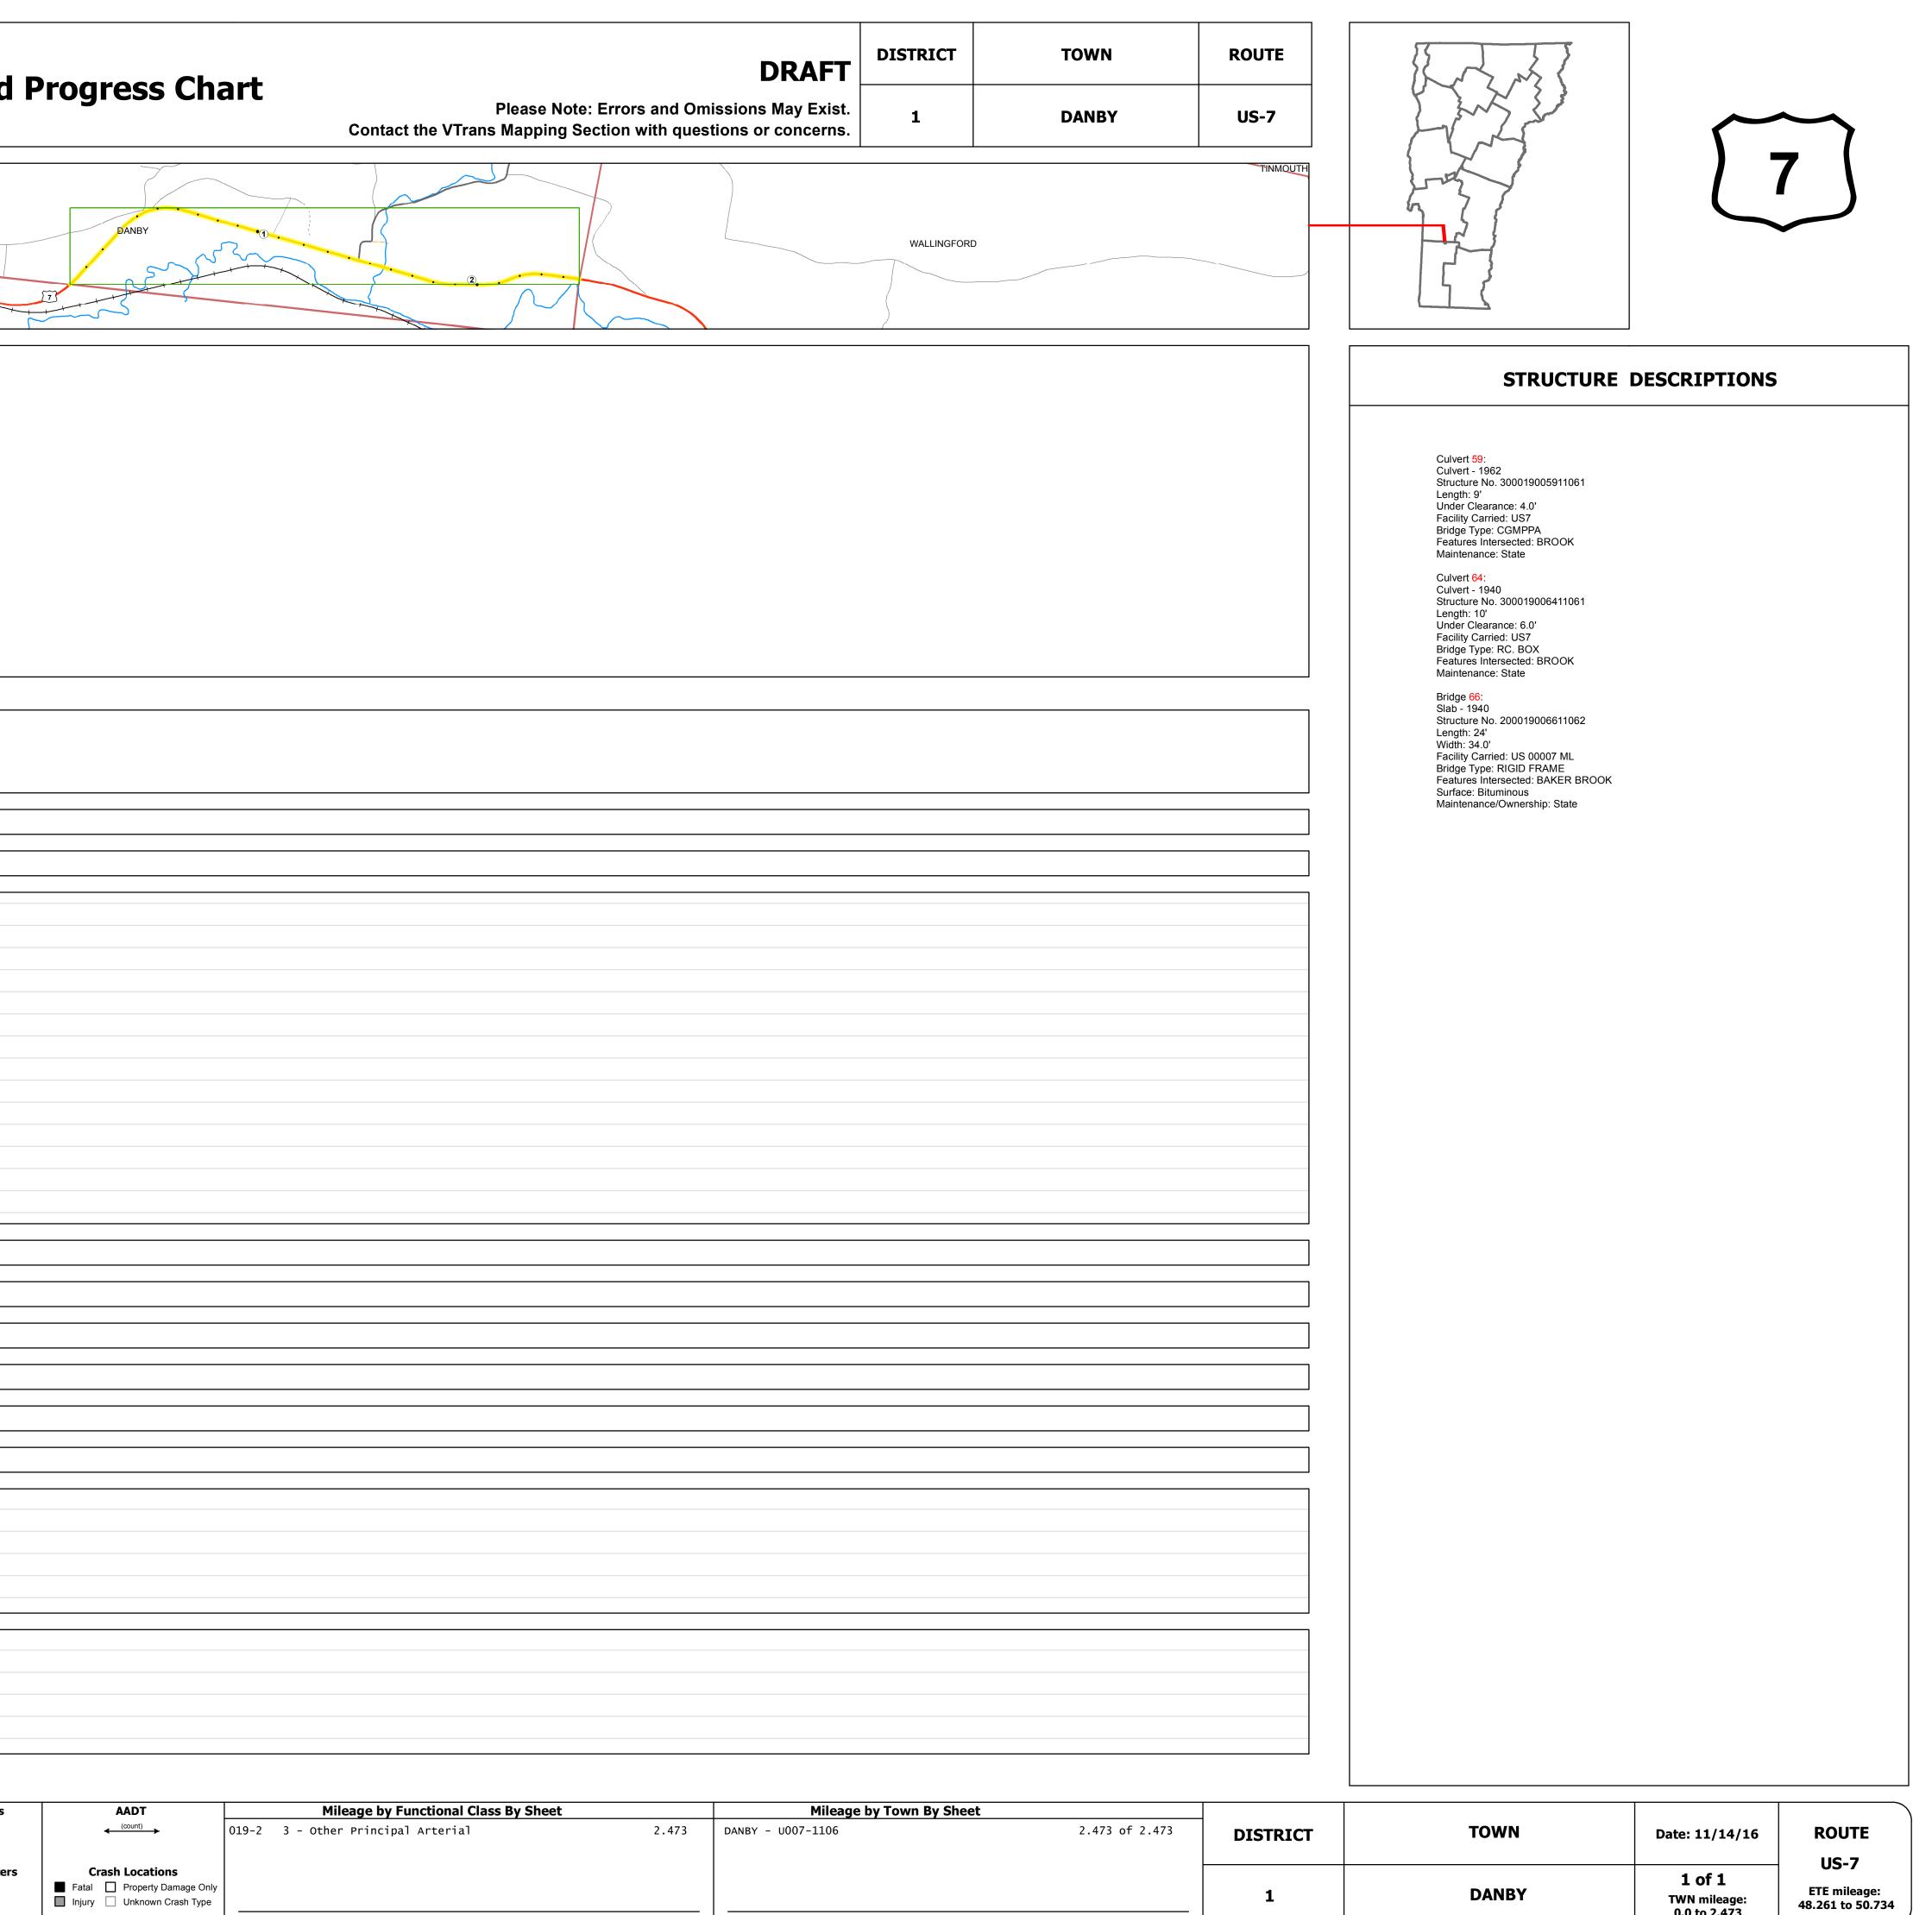

e Total Mileage: 2.473 mi

TWN mileage: 0.0 to 2.473