













Route Log and Progress Chart


DRAFT

Please Note: Errors and Omissions May Exist.
Contact the VTrans Mapping Section with questions or concerns.

DISTRICT	TOWN	ROUTE
3	PITTSFORD	US-7

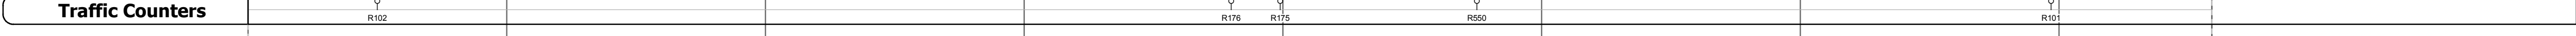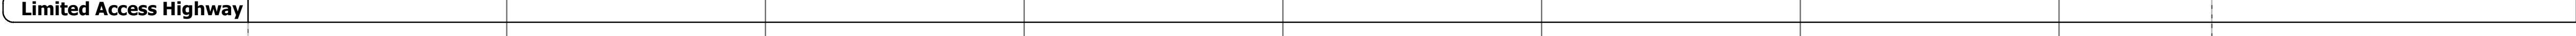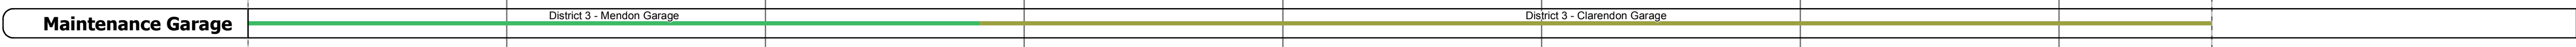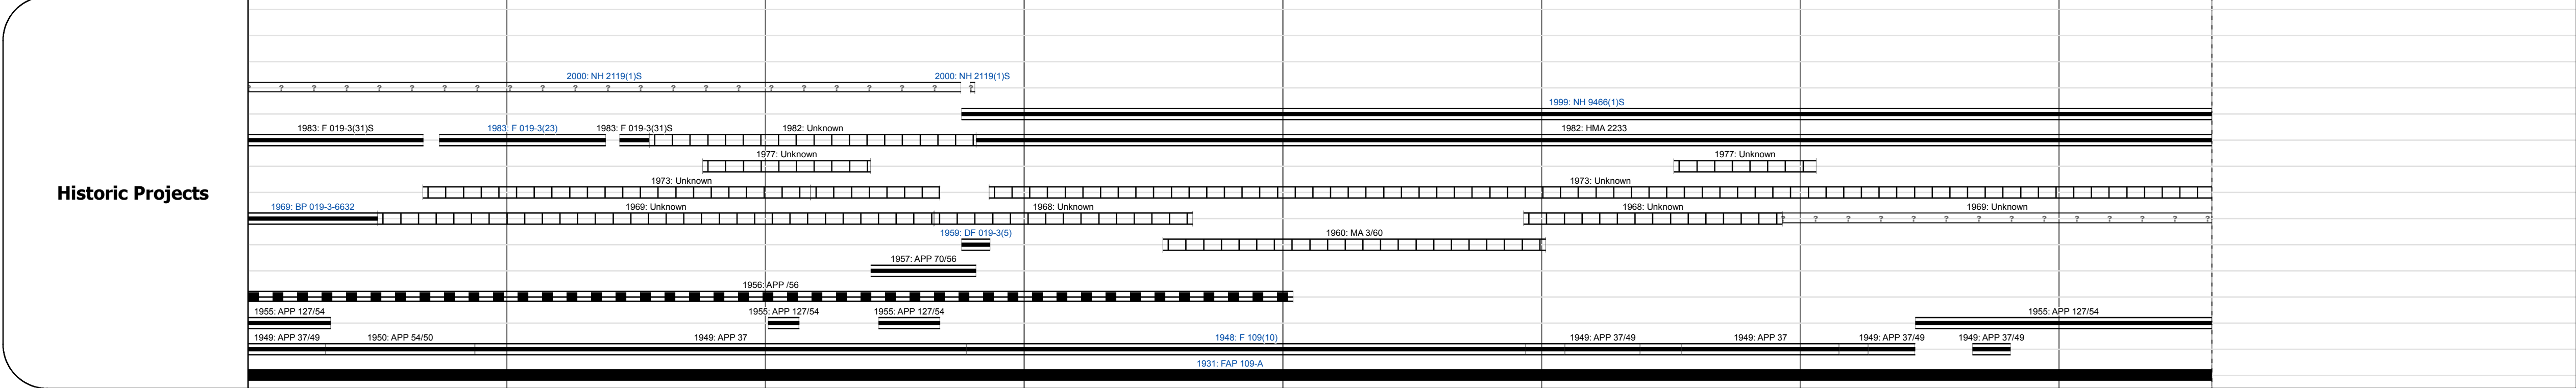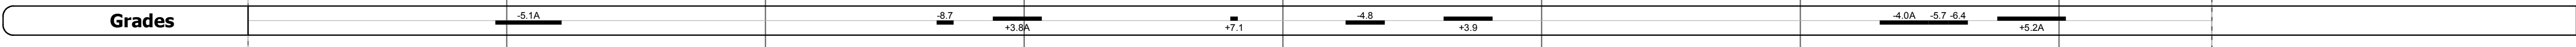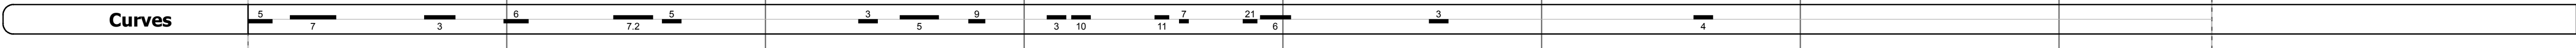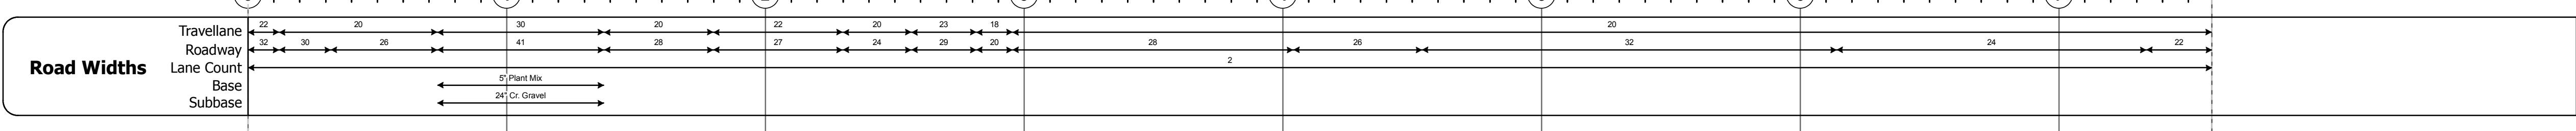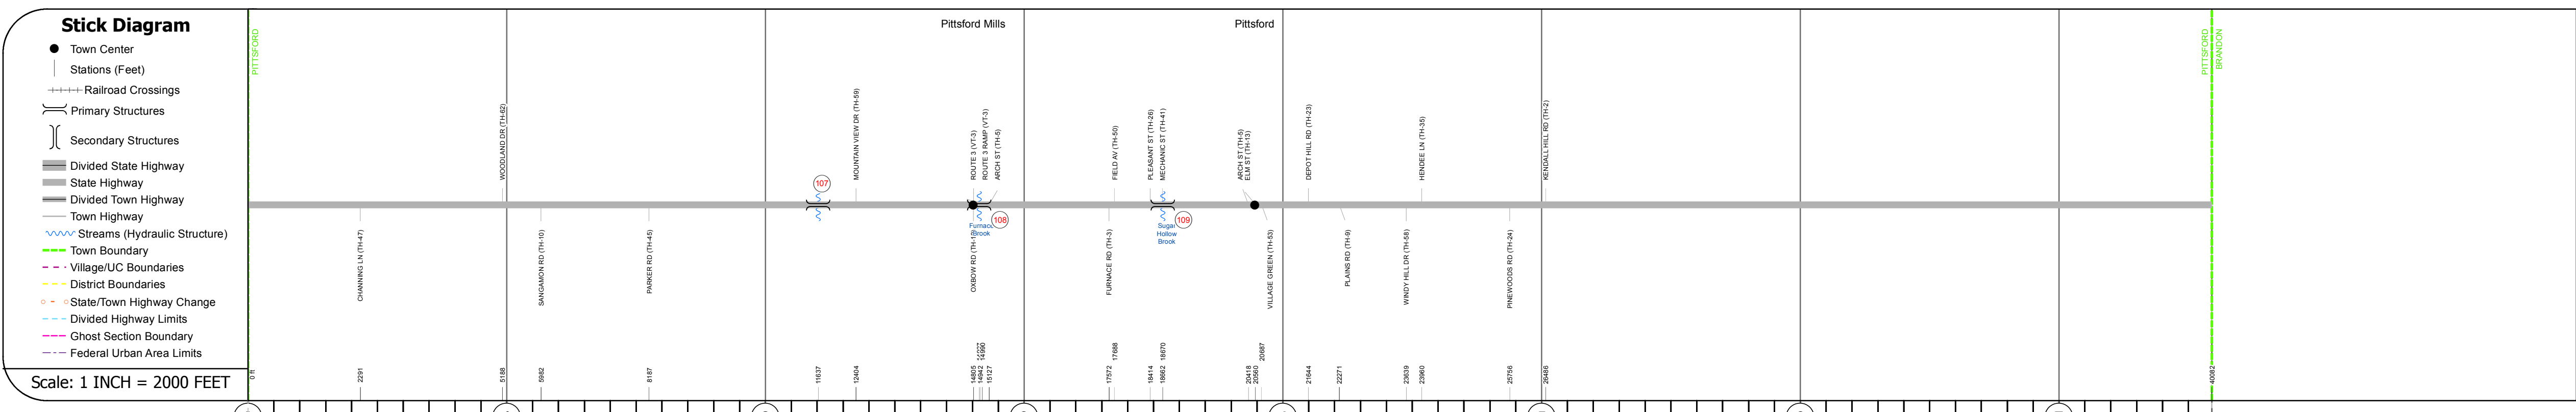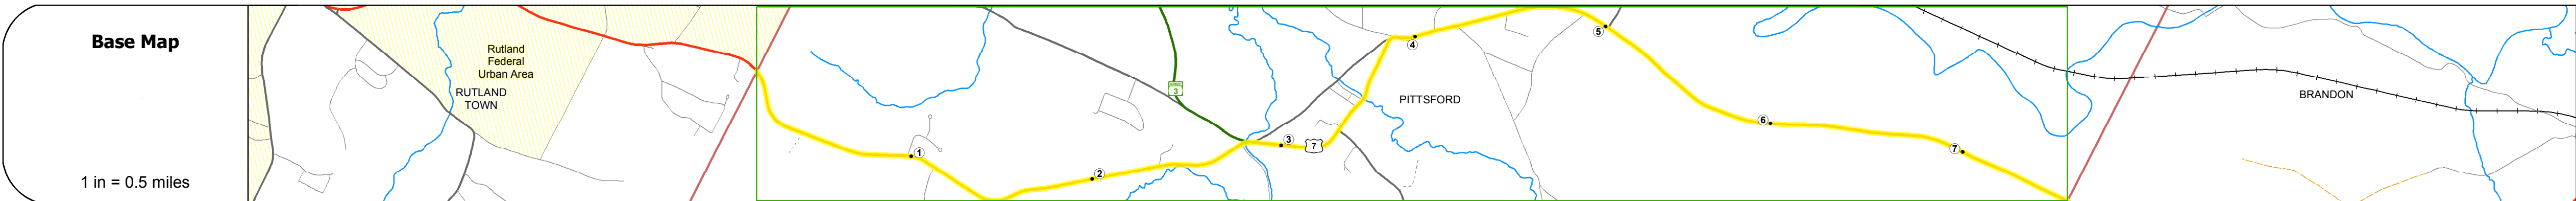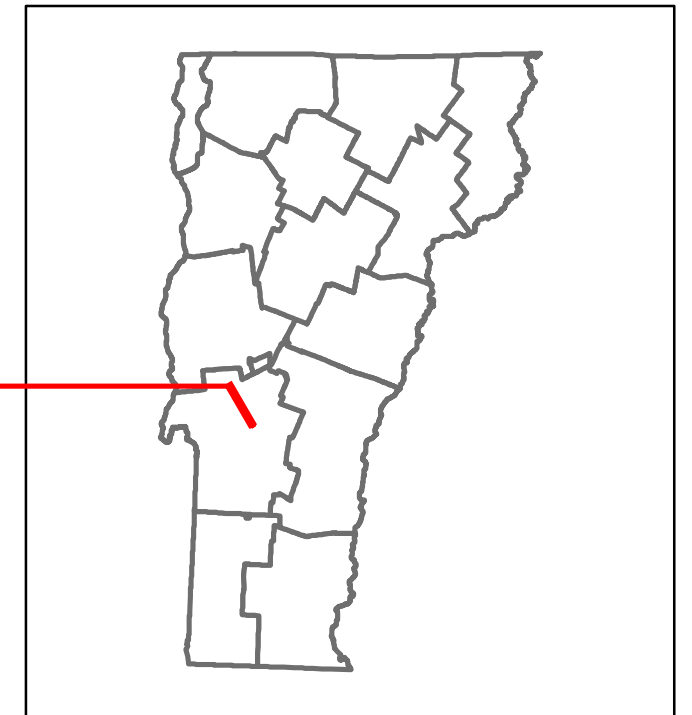

Year	Station 0+00	Station 1+00	Station 2+00	Station 3+00	Station 4+00	Station 5+00	Station 6+00	Station 7+00	
2014			8200	9800	9300	8800	9400	8300	7800
2013			7900	9400	9400	9100	9500	8000	7600
2012			7600	9100	9600	9300	9700	7800	7300
2011			7800	9400	9300	9300	9700	7600	7300
2010			8000	9600	8900	9200	9600	7400	7200

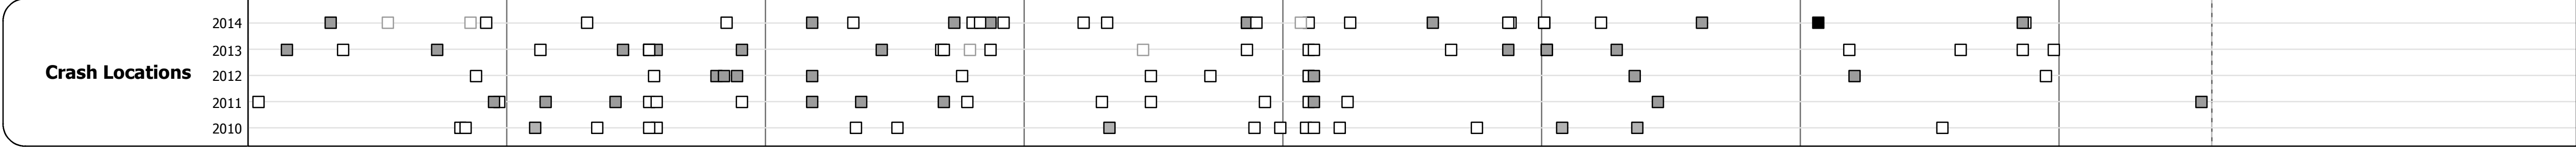

STRUCTURE DESCRIPTIONS

Culvert 107:
Culvert - 1931
Structure No. 300019010711161
Length: 6'
Under Clearance: 5.0'
Facility Carried: US7
Bridge Type: R.C. BOX
Features Intersected: BROOK
Maintenance: State

Bridge 108:
Tee Beam - 1931
Structure No. 200019010811162
Length: 102'
Width: 42.2'
Facility Carried: US 00007 ML
Bridge Type: 2 SP CONCRETE T BEAM
Features Intersected: FURNACE BROOK
Surface: Bituminous
Maintenance/Ownership: State

Bridge 109:
Arch - deck - 1889
Structure No. 200019010911162
Length: 65'
Width: 33.0'
Facility Carried: US 00007 ML
Bridge Type: MASONRY ARCH
Features Intersected: SUGAR HOLLOW BROOK
3
Maintenance/Ownership: State

Historic Projects <ul style="list-style-type: none"> Unknown Retreatment Resurface Bituminous Mix Skinny Mix Bituminous Seal 	Functional Class <ul style="list-style-type: none"> 1 - Interstate System 2 - Other Freeways and Expressways 3 - Principal Arterial 4 - Minor Arterial 5 - Major Collector 6 - Minor Collector 	Curves <ul style="list-style-type: none"> Left Right 	Road Widths (ft)	Traffic Counters (counter ID)	AADT (count)	Crash Locations <ul style="list-style-type: none"> Fatal Injury Property Damage Only Unknown Crash Type 	Mileage by Functional Class By Sheet 019-3 3 - Other Principal Arterial 7.591	Mileage by Town By Sheet PITTSFORD - U007-1116 7.591 of 7.591	DISTRICT 3	TOWN PITTSFORD	Date: 11/14/16	ROUTE US-7 ETE mileage: 70.254 to 77.845
Speed Zones 25 30 35 40 45 50 55 60 65						Page Total Mileage: 7.591 mi	Page Total Mileage: 7.591 mi	1 of 1 TWN mileage: 0.0 to 7.591				