














Route Log and Progress Chart


DRAFT

Please Note: Errors and Omissions May Exist.
Contact the VTrans Mapping Section with questions or concerns.

DISTRICT	TOWN	ROUTE
5	ESSEX	VT-2A

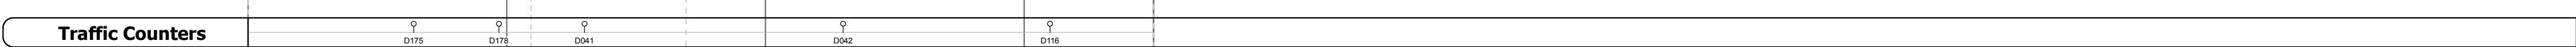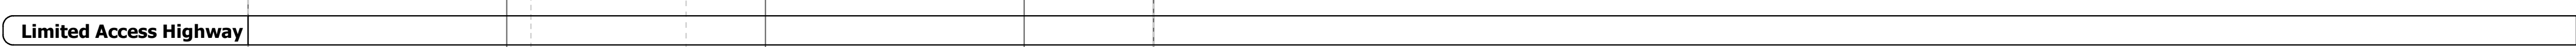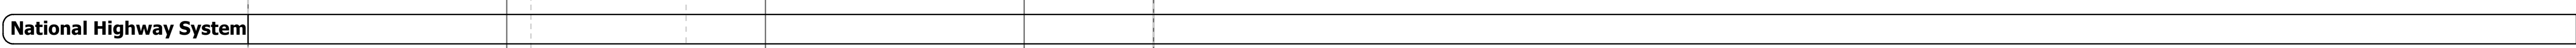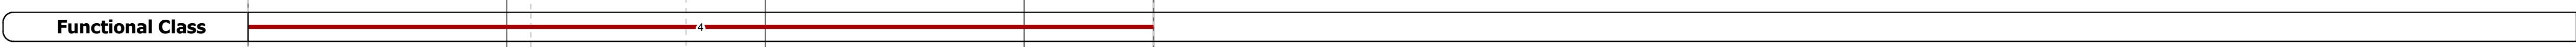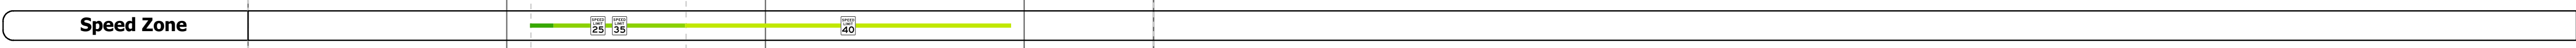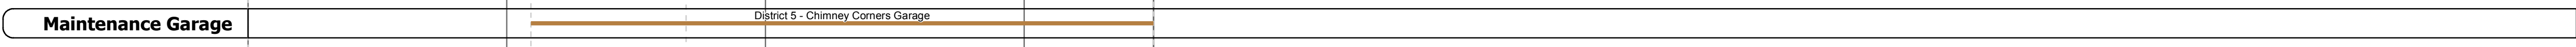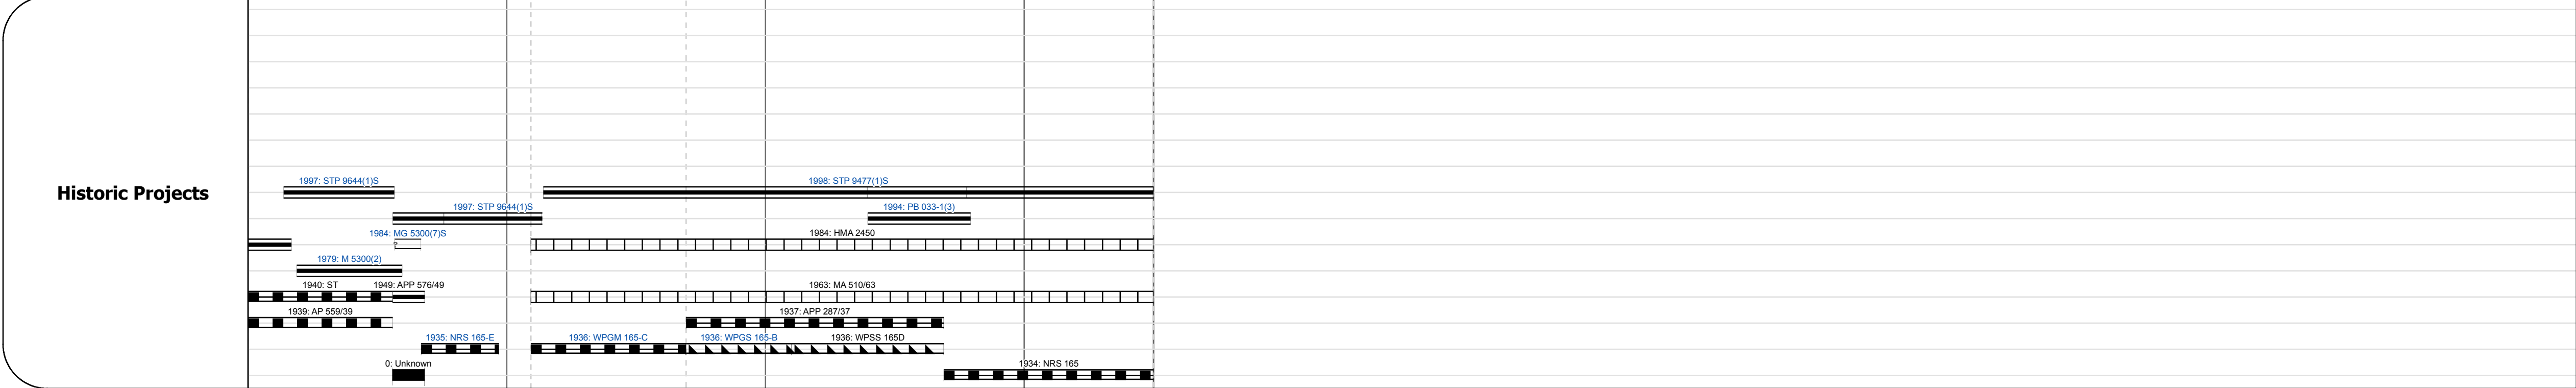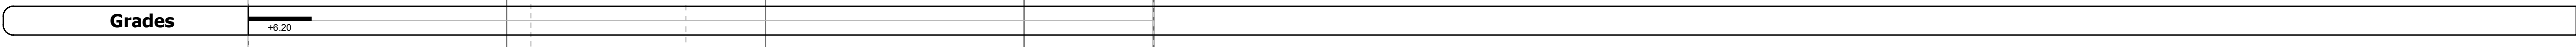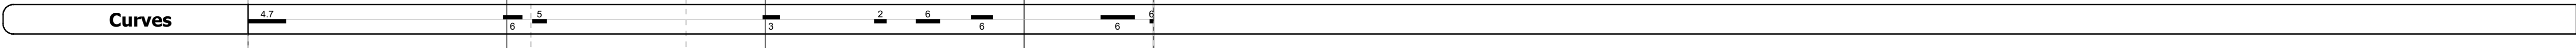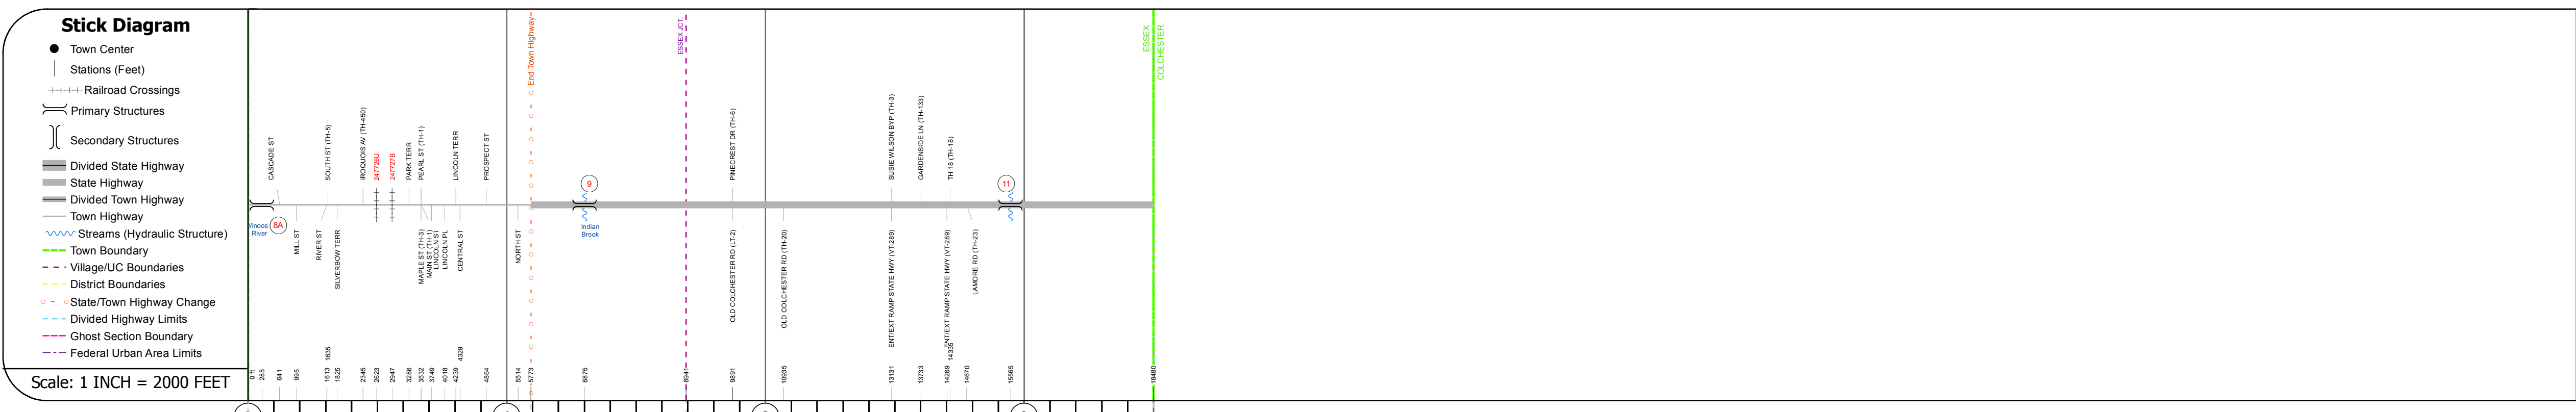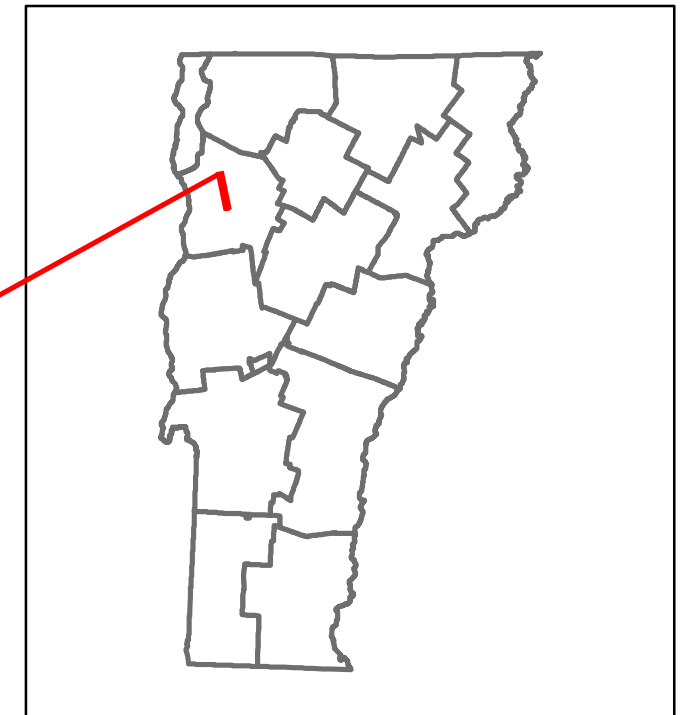

Year	D175	D176	D041	D042	D116
2014	17800	18900	16500	7600	7700
2013	18000	18200	16000	7400	7700
2012	18100	17400	15400	7200	7700
2011	18000	18000	15900	7200	7500
2010	17900	18500	16300	7200	7200

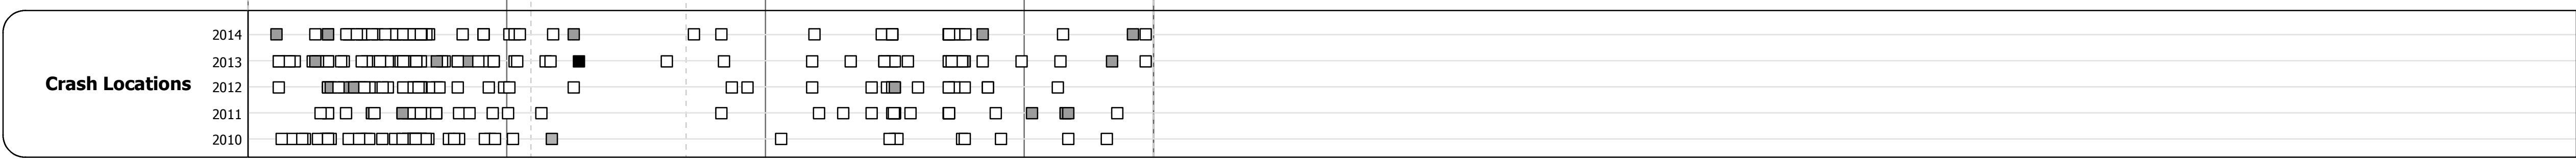

STRUCTURE DESCRIPTIONS

Culvert 8A:
Culvert - 1919
Structure No. 300207008A04061
Length: 45'
Under Clearance: 9.0'
Facility Carried: VT2A
Bridge Type: STEEL CULVERT
Features Intersected: HYDRO PENSTOCK
Maintenance: State

Culvert 9:
Culvert - 1936
Structure No. 305300000904061
Length: 15'
Under Clearance: 11.0'
Facility Carried: VT2A
Bridge Type: R. C. BOX
Features Intersected: INDIAN BROOK
Maintenance: State

Culvert 11:
Culvert - 1934
Structure No. 300207001104061
Length: 8'
Under Clearance: 6.0'
Facility Carried: VT2A
Bridge Type: RC BOX
Features Intersected: BROOK
Maintenance: State

Historic Projects <ul style="list-style-type: none"> Unknown Retreatment Resurface Bituminous Mix Skinny Mix Bituminous Seal 	Functional Class <ul style="list-style-type: none"> 1 - Interstate System 2 - Other Freeways and Expressways 3 - Principal Arterial 4 - Minor Arterial 5 - Major Collector 6 - Minor Collector 	Curves <ul style="list-style-type: none"> Left Right 	Road Widths <ul style="list-style-type: none"> (ft) 	AADT <ul style="list-style-type: none"> (count) 	Mileage by Functional Class By Sheet 5300 4 - Minor Arterial 3.500	Mileage by Town By Sheet ESSEX - V002A0406 3.5 of 3.5	DISTRICT 5	TOWN ESSEX	Date: 11/14/16	ROUTE VT-2A ETE mileage: 7.922 to 11.422
Speed Zones 25 30 35 40 45 50 55 60 65	Grades <ul style="list-style-type: none"> grade up grade down 	Traffic Counters <ul style="list-style-type: none"> (counter ID) 	Crash Locations <ul style="list-style-type: none"> Fatal Property Damage Only Injury Unknown Crash Type 	Page Total Mileage: 3.500 mi	Page Total Mileage: 3.5 mi	1 of 1 TWN mileage: 0.0 to 3.5				