


Route Log and Progress Chart

DRAFT Please Note: Errors and Omissions May Exist. Contact the VTrans Mapping Section with questions or concerns.

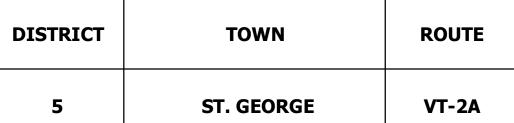

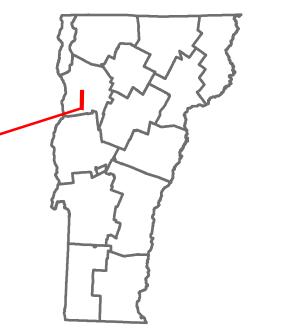

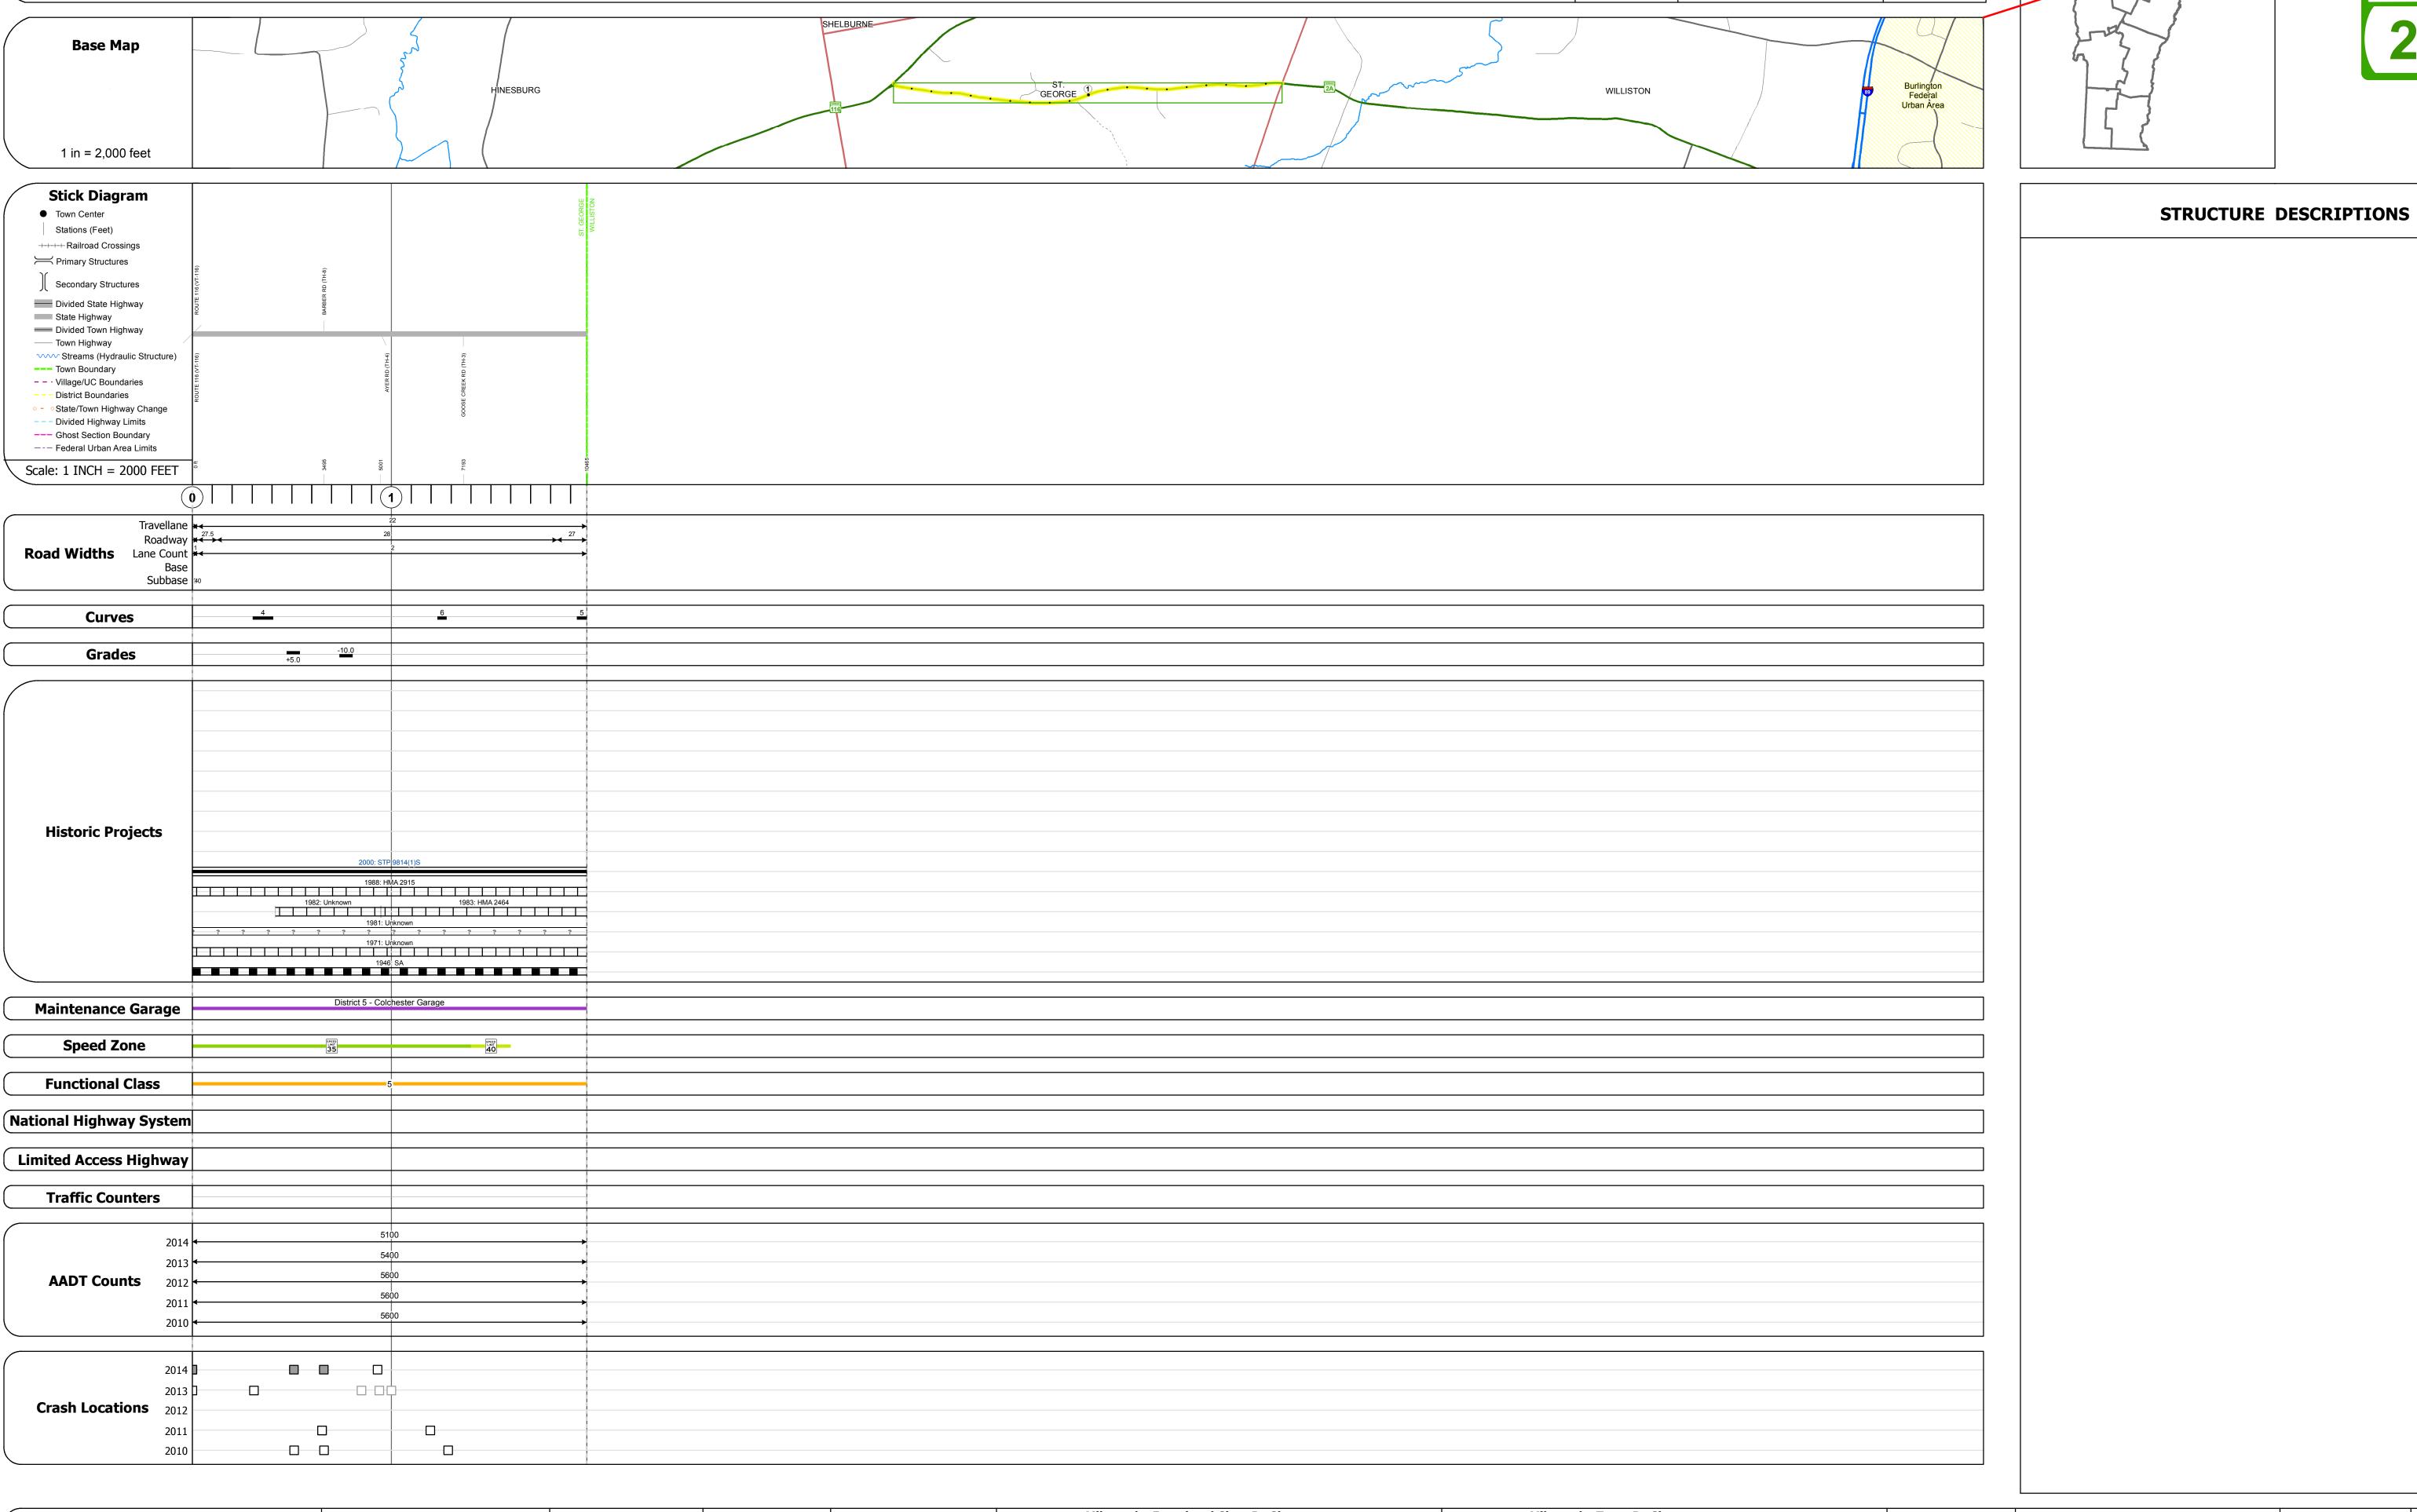



Historic Projects	Functional Class	Curves	Road Widths	AADT	Mileage by Functional Class By	Sheet	Mileage by Town By Sheet					
☐ Unknown ☐ Bituminous Concrete ☐ Surface Treated	1 - Interstate 3 - Principal 5 - Major System Arterial Collector	(degrees) Left	← (ft)	(count)	0207 5 - Major Collector	1.982	ST. GEORGE - V002A0412	1.982 of 1.982	DISTRICT	TOWN	Date: 11/14/16	ROUTE
Retreatment Bituminous Macadam Gravel	2 - Other 4 - Minor 6 - Minor	Right							DISTRICT			1.00.1
Resurface Cold Plane and Plant Mix	Freeways and Arterial Collector											VT-2A
Bituminous Mix Bituminous Concrete Reclaimed Base and	Expressways	Grades	Traffic Counters	Crash Locations							1 of 1	
Skinny Mix Concrete — Bituminous Concrete	Speed Zones	(percent) grade up	Υ	Fatal Property Damage On	·				E	ST. GEORGE		ETE mileage:
Bituminous Seal 🕟 Gravel	SPEED	grade down	(counter ID)	Injury Unknown Crash Type	e				3	SII GLORGE	TWN mileage:	0.0 to 1.982
Indicated plans available - http://vtransmap01.aot.state.vt.us/rp/dpr/Dlwebstore/	25 30 35 40 45 50 55 60 65				P	age Total Mileage: 1.982 mi		Page Total Mileage: 1.982 mi			0.0 to 1.982	