






Route Log and Progress Chart

DRAFT










Please Note: Errors and Omissions May Exist.
Contact the VTrans Mapping Section with questions or concerns.

DISTRICT	TOWN	ROUTE
3	FAIR HAVEN	VT-4A

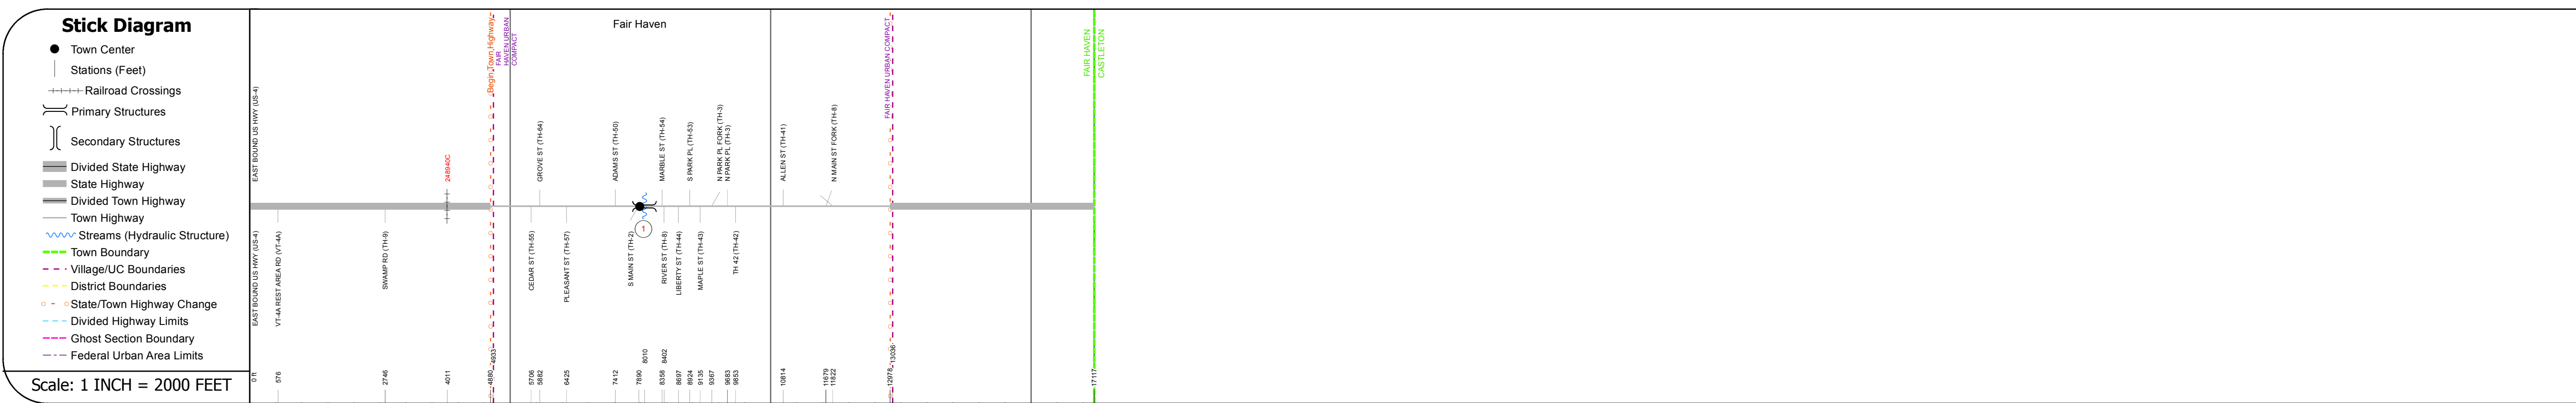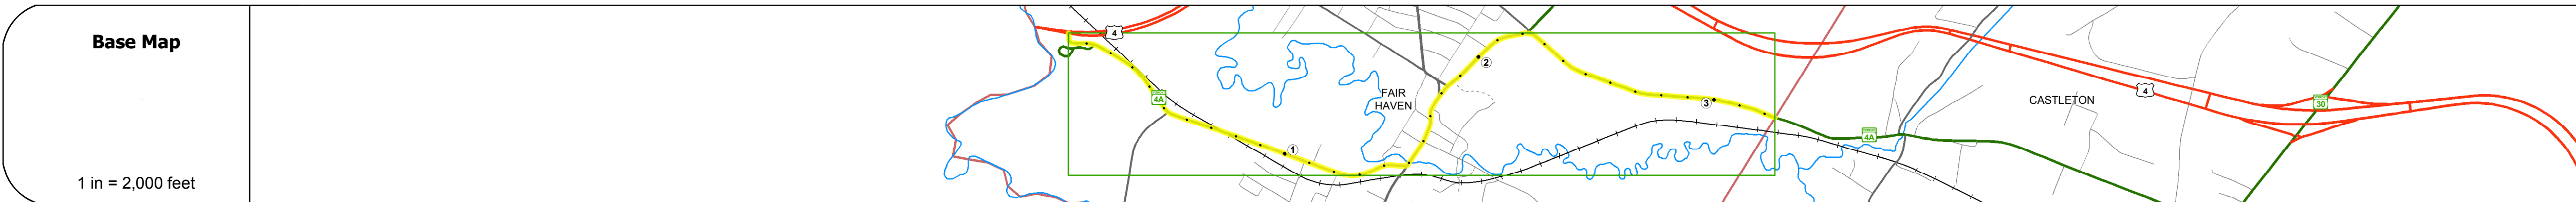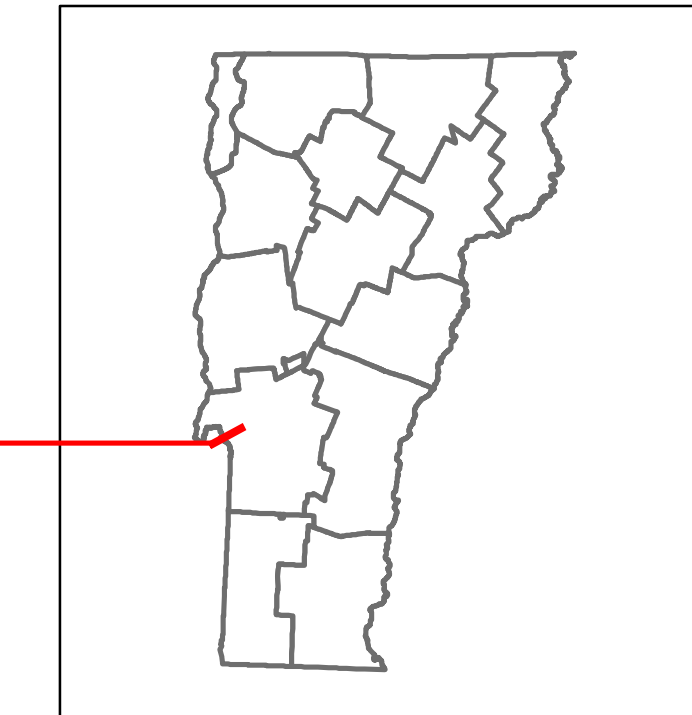


STRUCTURE DESCRIPTIONS

Bridge 1:
Tee Beam - 1924
Structure No. 20014200011072
Length: 53'
Width: 29.8'
Facility Carried: VT 0004AALT
Bridge Type: CONCRETE T-BEAM
Features Intersected: CASTLETON RIVER
Surface: Bituminous
Maintenance/Ownership: Town

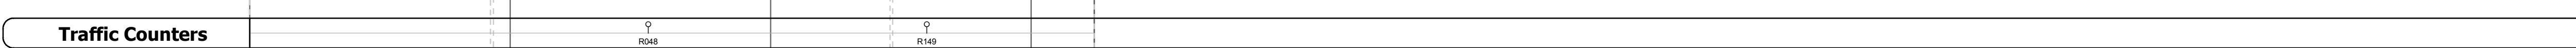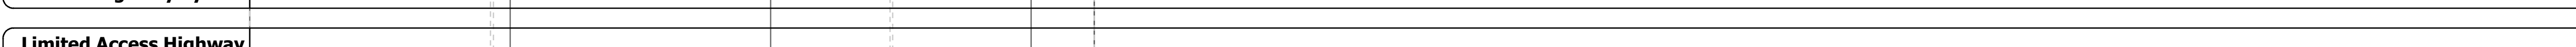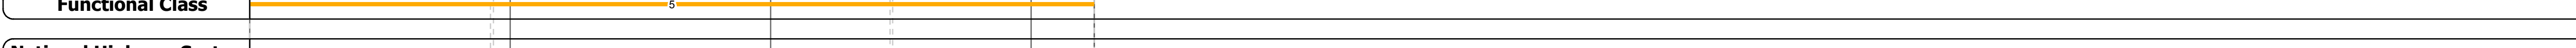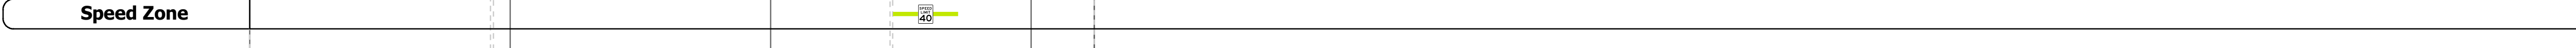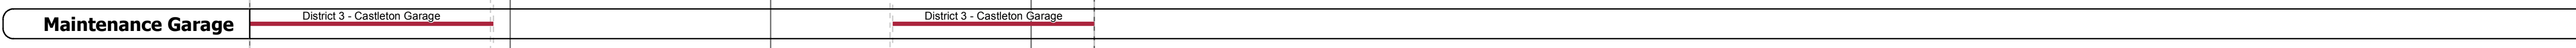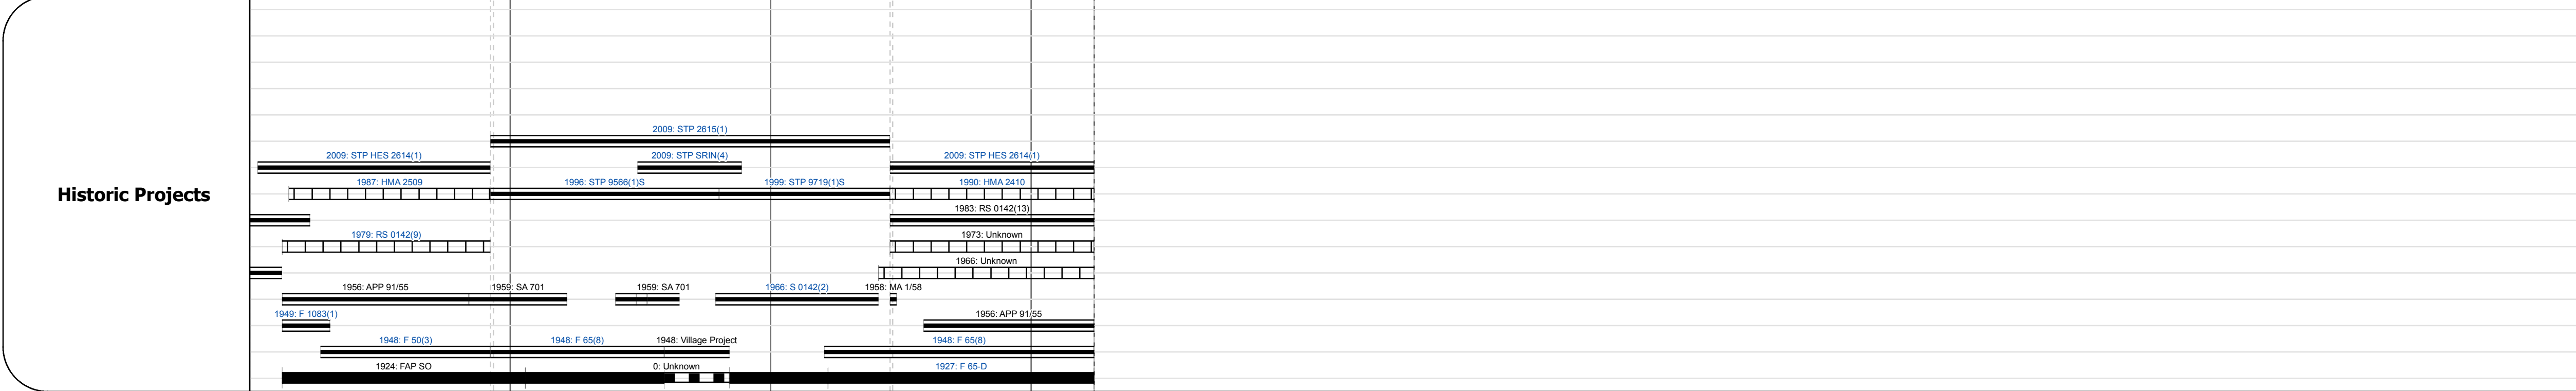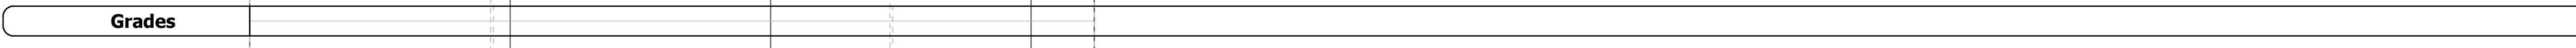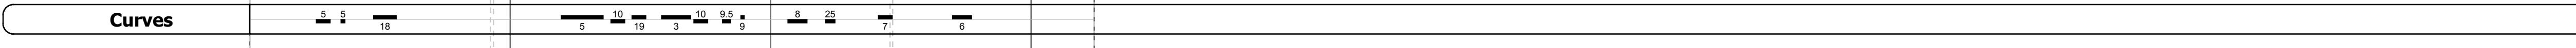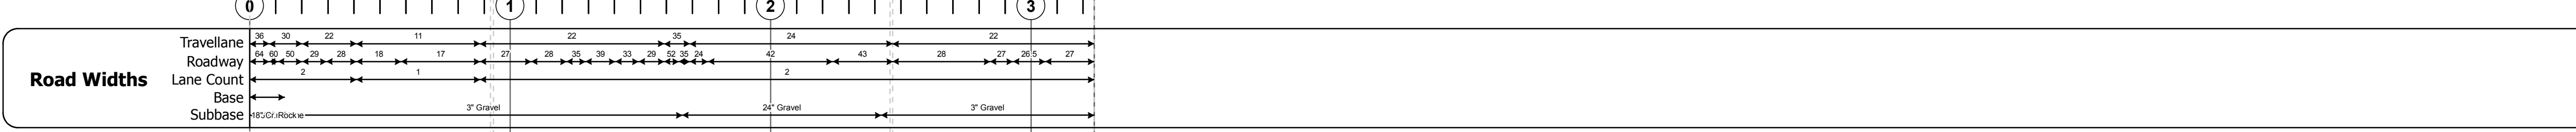

AADT Counts

Year	0.0 - 0.25	0.25 - 0.5	0.5 - 0.75	0.75 - 1.0	1.0 - 1.25	1.25 - 1.5
2014	920	1800	5900	6200	4000	3500
2013	920	1800	5900	6200	4100	3400
2012	910	1800	5800	6100	4200	3400
2011	910	1600	5300	6600	4200	4000
2010	900	1300	4700	7000	4200	4500

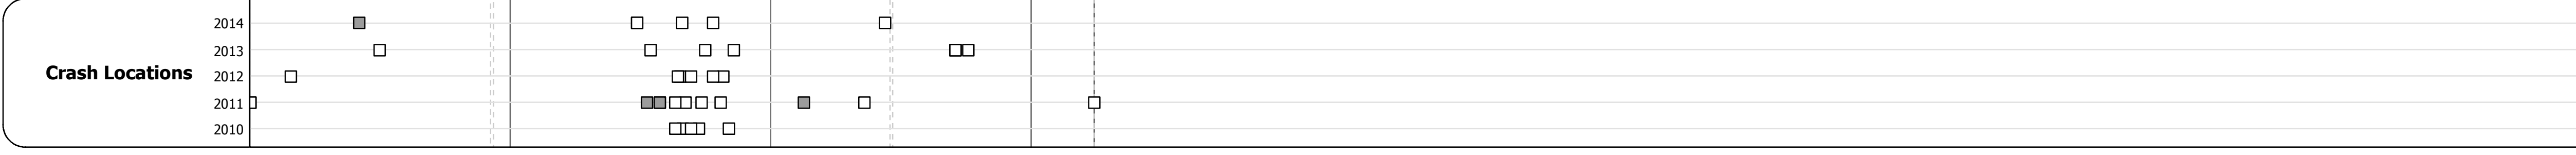

<p>Historic Projects</p> <ul style="list-style-type: none"> Unknown Retreatment Resurface Bituminous Mix Skinny Mix Bituminous Seal <p>Surface Treated</p> <ul style="list-style-type: none"> Gravel Cold Plane and Reclaimed Base and Bituminous Concrete <p>Speed Zones</p> <ul style="list-style-type: none"> 25 30 35 40 45 50 55 60 65 	<p>Functional Class</p> <ul style="list-style-type: none"> 1 - Interstate System 2 - Other Freeways and Expressways 3 - Principal Arterial 4 - Minor Arterial 5 - Major Collector 6 - Minor Collector <p>Curves</p> <ul style="list-style-type: none"> Left (degrees) Right <p>Grades</p> <ul style="list-style-type: none"> grade up grade down <p>Road Widths</p> <p>(ft)</p> <p>Traffic Counters</p> <p>(counter ID)</p>	<p>AADT</p> <p>(count)</p> <p>Crash Locations</p> <ul style="list-style-type: none"> Fatal Injury Property Damage Only Unknown Crash Type 	<p>Mileage by Functional Class By Sheet</p> <p>0142 5 - Major collector 3.242</p> <p>Mileage by Town By Sheet</p> <p>FAIR HAVEN - V004A1107 3.242 of 3.242</p> <p>Page Total Mileage: 3.242 mi</p>	<p>DISTRICT</p> <p>3</p>	<p>TOWN</p> <p>FAIR HAVEN</p>	<p>Date: 11/14/16</p> <p>1 of 1</p> <p>TWN mileage: 0.0 to 3.242</p>	<p>ROUTE</p> <p>VT-4A</p> <p>ETE mileage: 0.0 to 3.242</p>
---	--	---	--	---------------------------------	--------------------------------------	--	---