

Route Log and Progress Chart


Please Note: Errors and Omissions May Exist.
Contact the VTrans Mapping Section with questions or concerns.

DISTRICTTOWNROUTE7SUTTONVT-5A





STRUCTURE DESCRIPTIONS

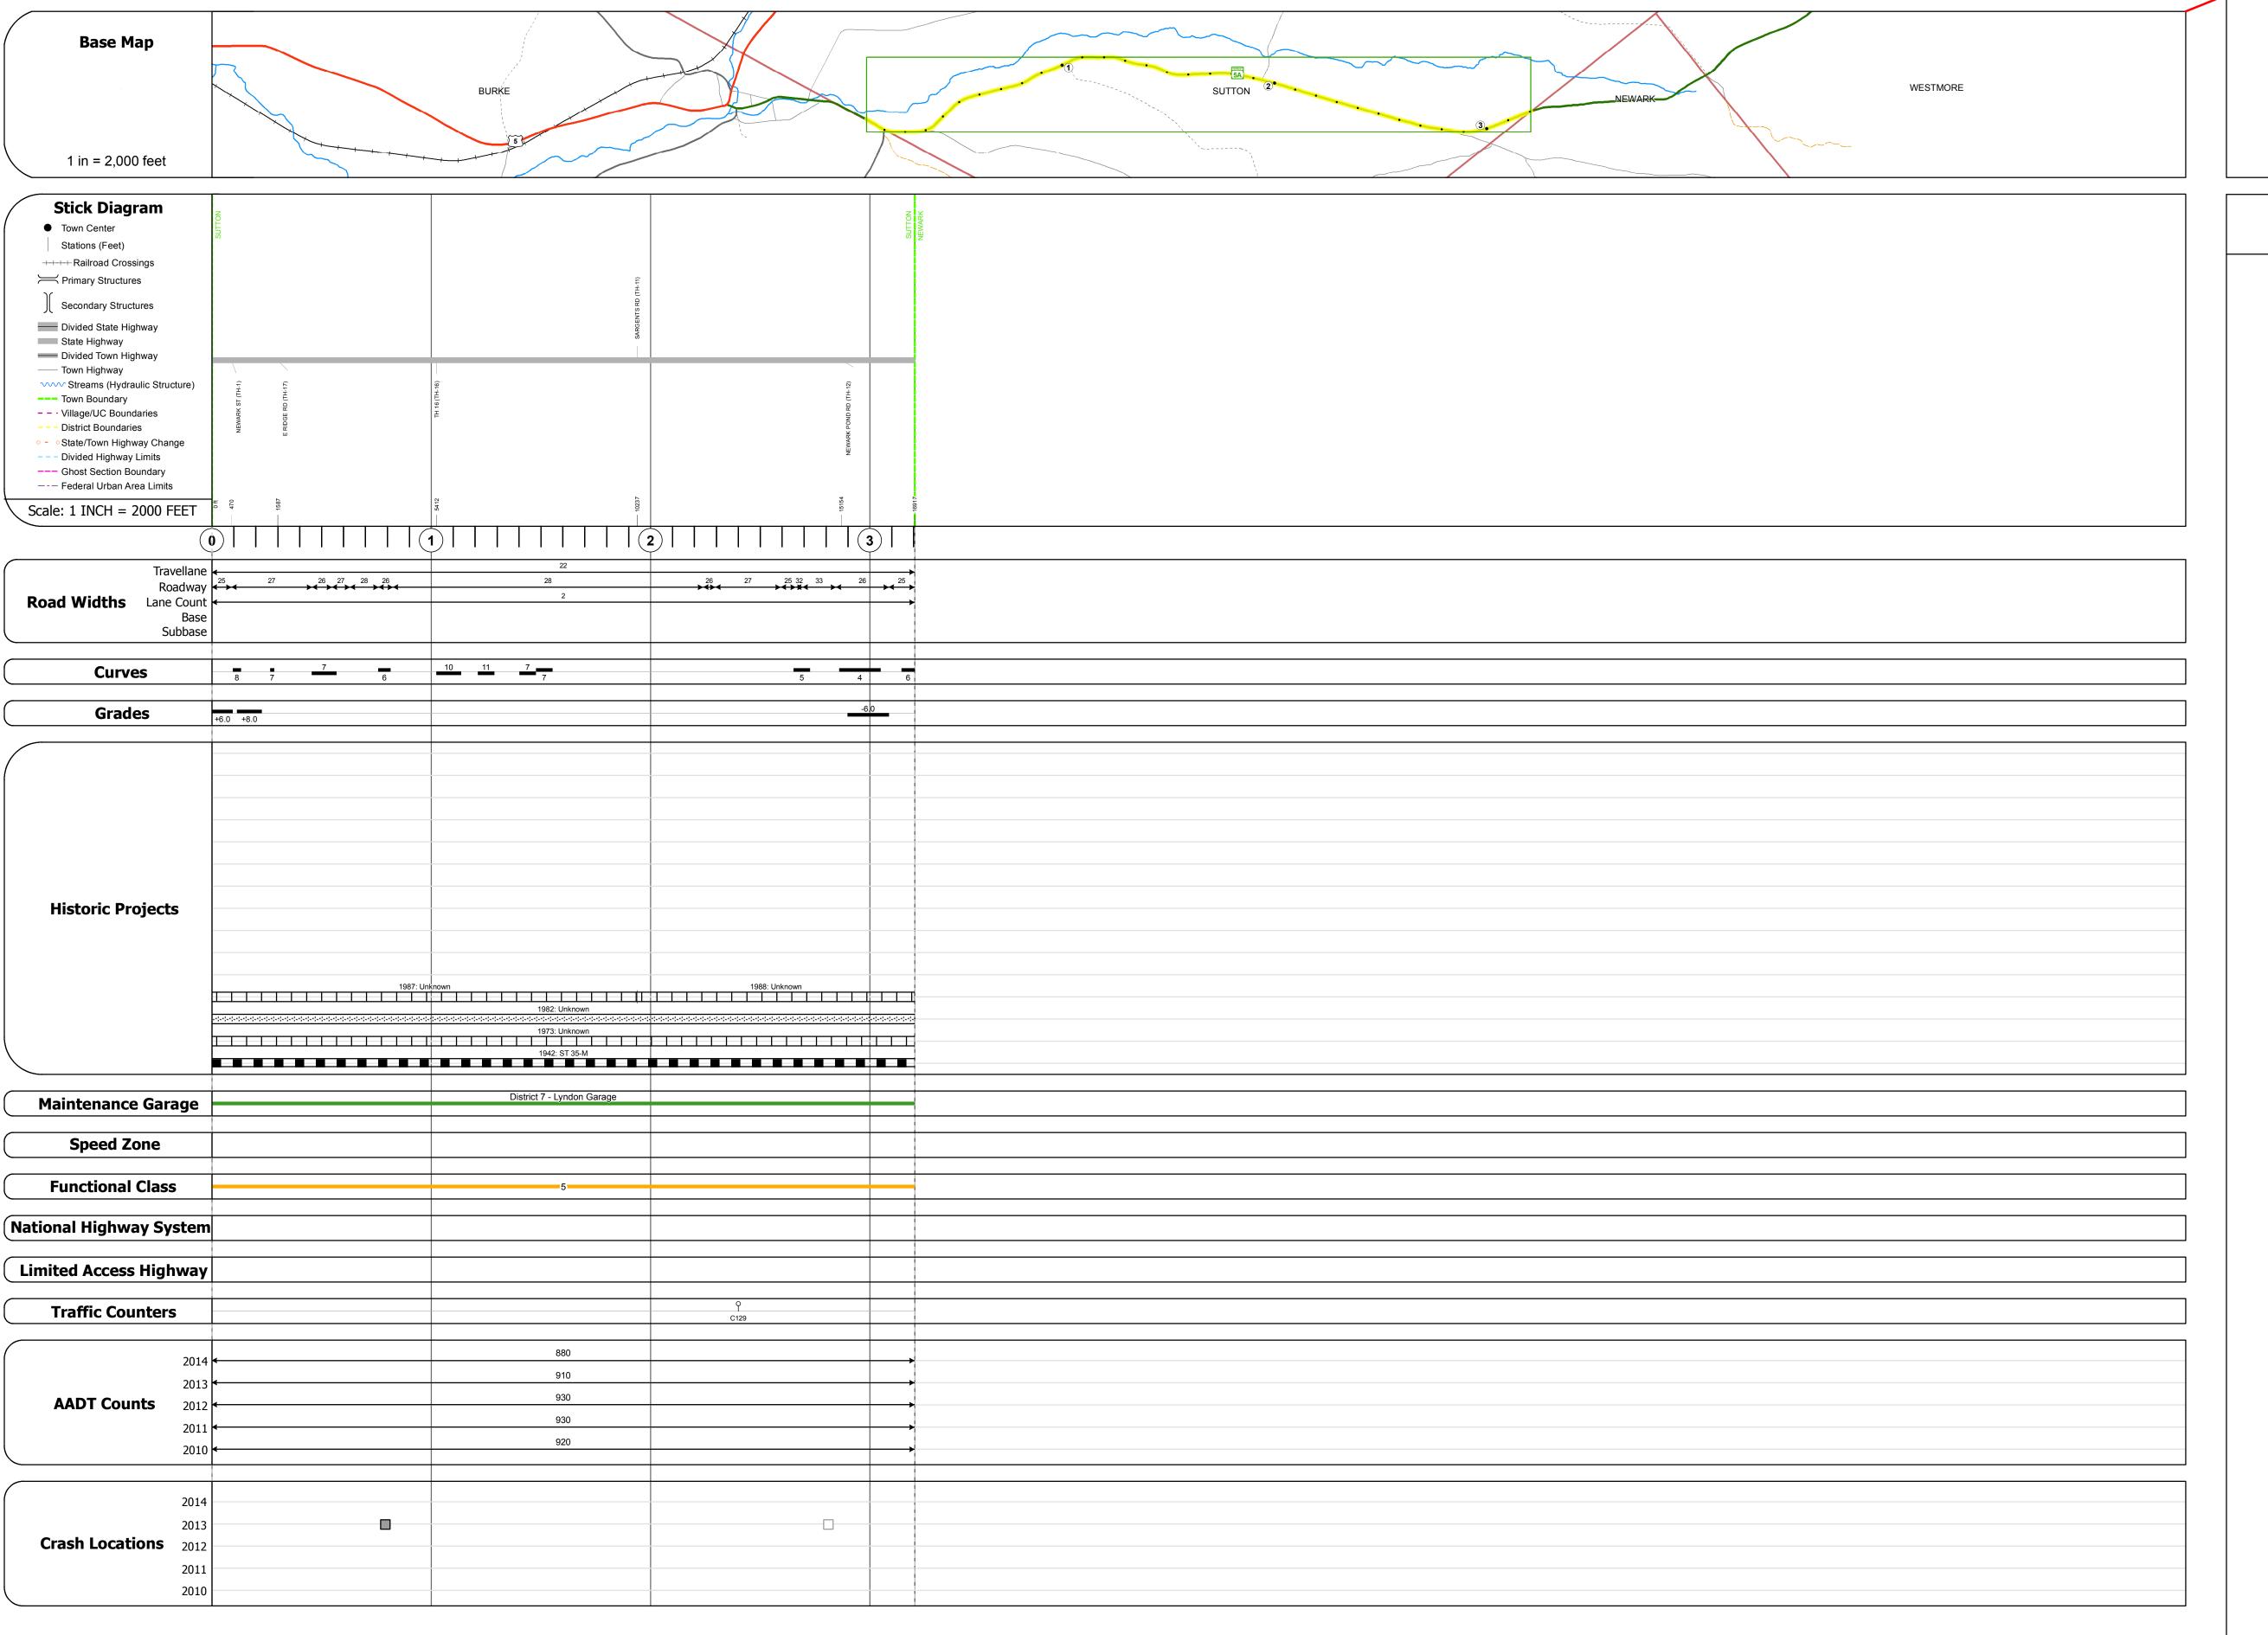

Historic Projects	Functional Class	Curves	Road Widths	AADT	Mileage by Functional Class By Sheet	Mileage by Town By Si	neet				
Unknown Bituminous Concrete Surface Treated Gravel	1 - Interstate 3 - Principal 5 - Major Collector	(degrees) Left Right	← (ft)	(count)	0287 5 - Major Collector	3.204 SUTTON - V005A0314	3.204 of 3.204	DISTRICT	TOWN	Date: 11/14/16	ROUTE
Resurface Cold Plane and Plant Mix	2 - Other 4 - Minor 6 - Minor Collector	Consider a	Tueffic Countous	Crack Locations							VT-5A
Bituminous Mix Skinny Mix Concrete Bituminous Concrete Bituminous Concrete	Speed Zones	Grades	Traffic Counters	Crash Locations ■ Fatal □ Property Damage Only				7	SUTTON	1 of 1	ETE mileage:
Bituminous Seal Gravel Indicated plans available - http://vtransmap01.aot.state.vt.us/rp/dpr/Dlwebstore/	SPEED	grade down	(counter ID)	☐ Injury ☐ Unknown Crash Type	Page Total Mi	leage: 3.204 mi	Page Total Mileage: 3.204 mi	•	3011011	TWN mileage: 0.0 to 3.204	0.657 to 3.861