

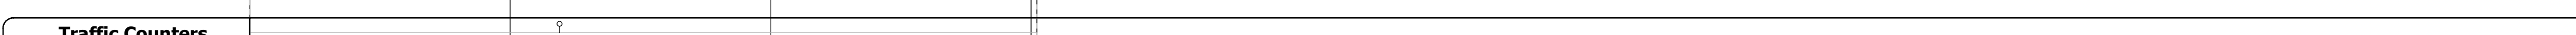
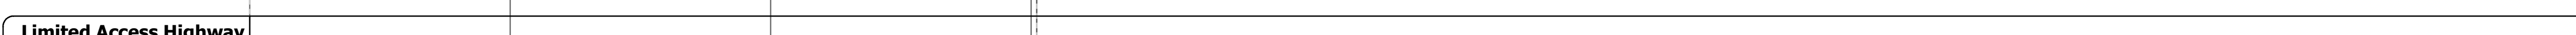
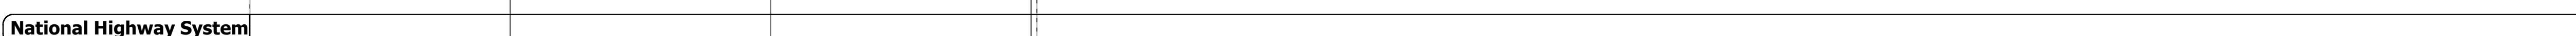
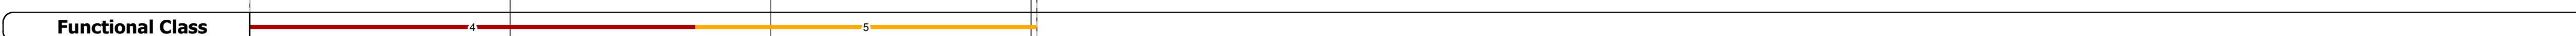
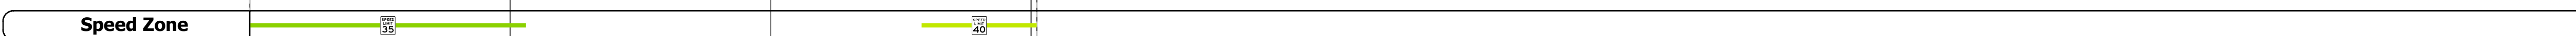
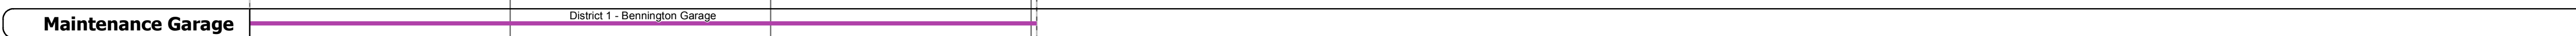
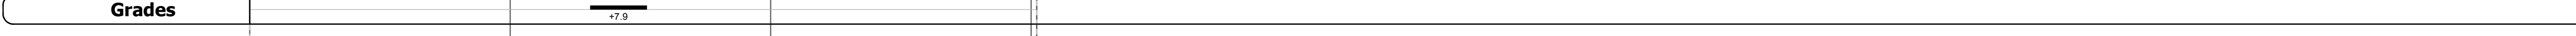
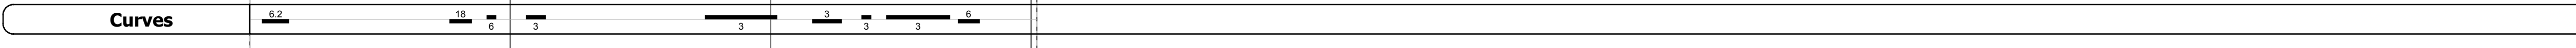
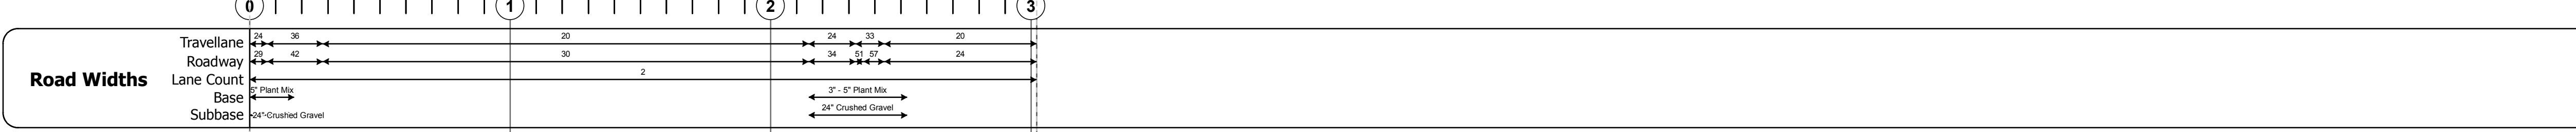
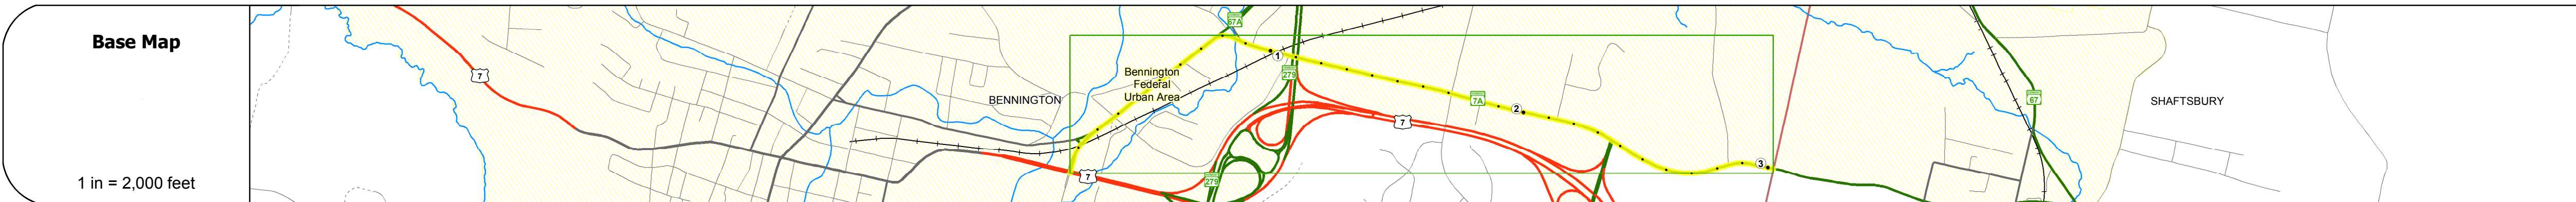


DISTRICT	TOWN	ROUTE
1	BENNINGTON	VT-7A

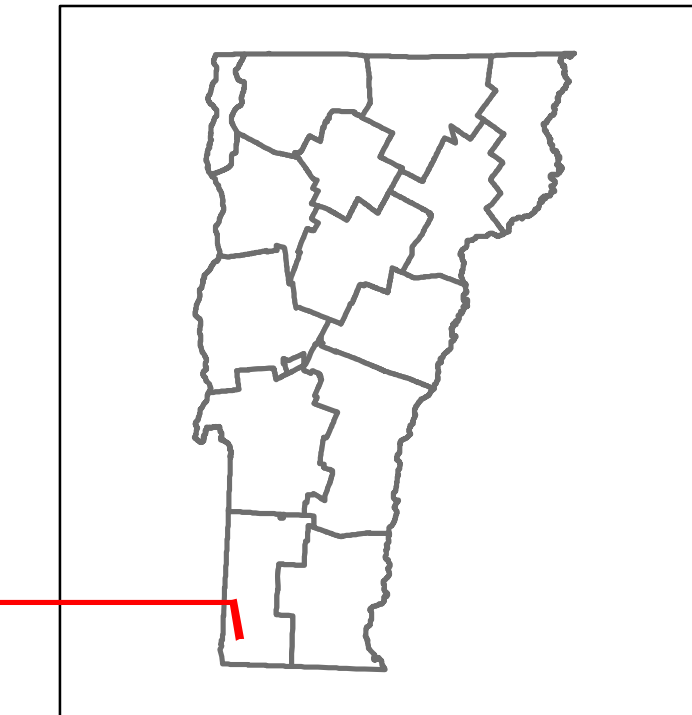

Year	Station 0+00 to 1+00	Station 1+00 to 2+00	Station 2+00 to 3+00
2014	12800	18700	5100
2013	12000	17500	5000
2012	11200	16400	4800
2011	12000	16300	4800
2010	12800	16200	4700

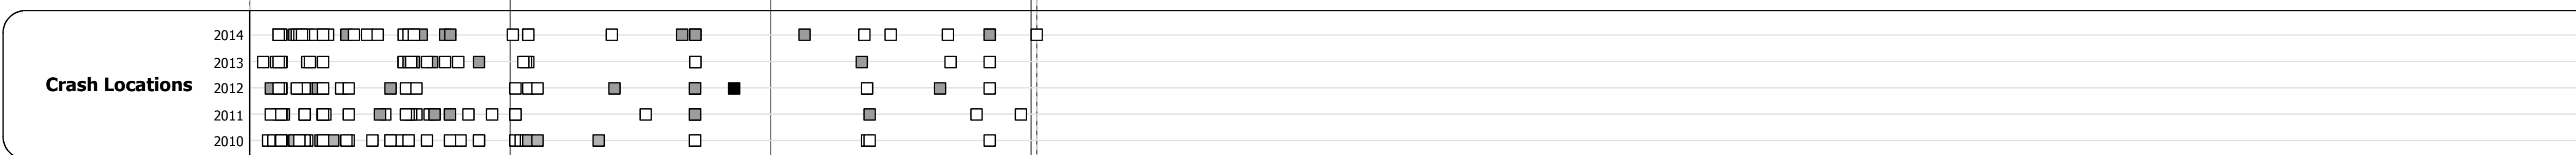

STRUCTURE DESCRIPTIONS

Bridge 1:
Tee Beam - 1930
Structure No. 201000000102022
Length: 34'
Width: 23.8'
Facility Carried: VT 007AALT
Bridge Type: CONCRETE T-BEAM
Features Intersected: FURNACE BROOK
Surface: Bituminous
Maintenance/Ownership: State

Bridge 2A:
Girder and floorbeam system - 1914
Structure No. 201000002A02022
Length: 40'
Height: 0.0'
Facility Carried: RAILROAD
Bridge Type: RIVETED THRU GIRDER
Features Intersected: VT RR OVER VT 7A

Bridge 7E:
Stringer/multi-beam or girder - 1973
Structure No. 200110007E02022
Length: 191'
Width: 42.0'
Under Clearance: 25.83'
Facility Carried: VT 00279 ML
Bridge Type: 3 SP CONT. ROLLED BM
Features Intersected: VT 279 OVER VT 7A
Surface: Bituminous
Maintenance/Ownership: State

Bridge 7W:
Stringer/multi-beam or girder - 1973
Structure No. 200110007W02022
Length: 191'
Width: 42.0'
Under Clearance: 23.58'
Facility Carried: VT 00279 ML
Bridge Type: 3 SP CONT. ROLLED BM
Features Intersected: VT 279 OVER VT 7A
Surface: Bituminous
Maintenance/Ownership: State

Historic Projects	Functional Class	Curves	Road Widths	AADT	Mileage by Functional Class By Sheet	Mileage by Town By Sheet	DISTRICT	TOWN	Date: 11/14/16	ROUTE
<ul style="list-style-type: none"> Unknown Bituminous Concrete Retreatment Resurface Bituminous Mix Skinny Mix Bituminous Seal 	<ul style="list-style-type: none"> 1 - Interstate System 2 - Other Freeways and Expressways 3 - Principal Arterial 4 - Minor Arterial 5 - Major Collector 6 - Minor Collector 	<ul style="list-style-type: none"> Left Right grade up grade down 	<ul style="list-style-type: none"> (ft) Traffic Counters (counter ID) 	<ul style="list-style-type: none"> (count) Fatal Injury Property Damage Only Unknown Crash Type 	1000 4 - Minor Arterial 1,711 0137 5 - Major Collector 1,310	BENNINGTON - V007A0202 3.021 of 3.021	1	BENNINGTON	1 of 1 TWN mileage: 0.0 to 3.021	VT-7A ETE mileage: 0.0 to 3.021
Page Total Mileage: 3.021 mi					Page Total Mileage: 3.021 mi					