





# Route Log and Progress Chart

**DRAFT**

Please Note: Errors and Omissions May Exist.  
Contact the VTrans Mapping Section with questions or concerns.










DISTRICT	TOWN	ROUTE
5	MIDDLESEX	VT-12

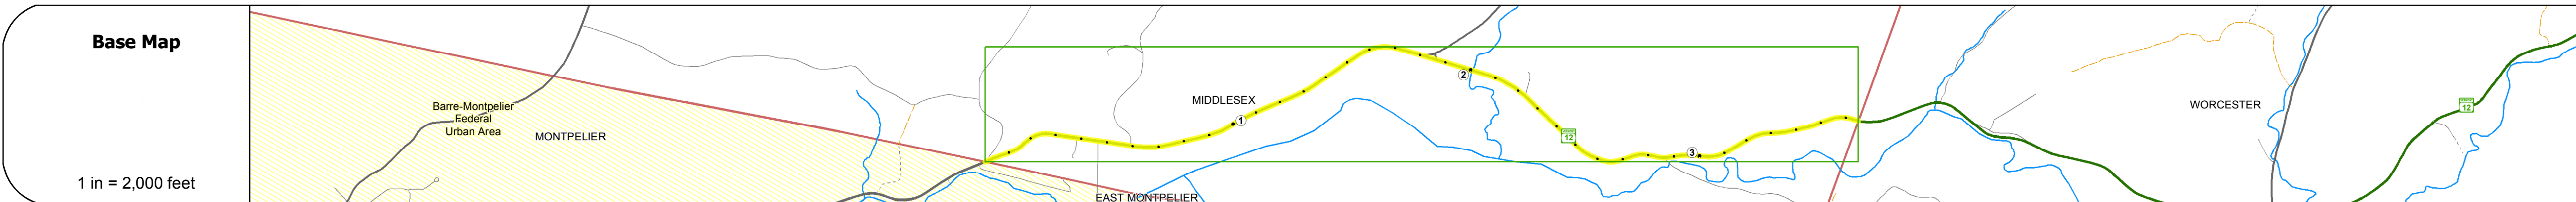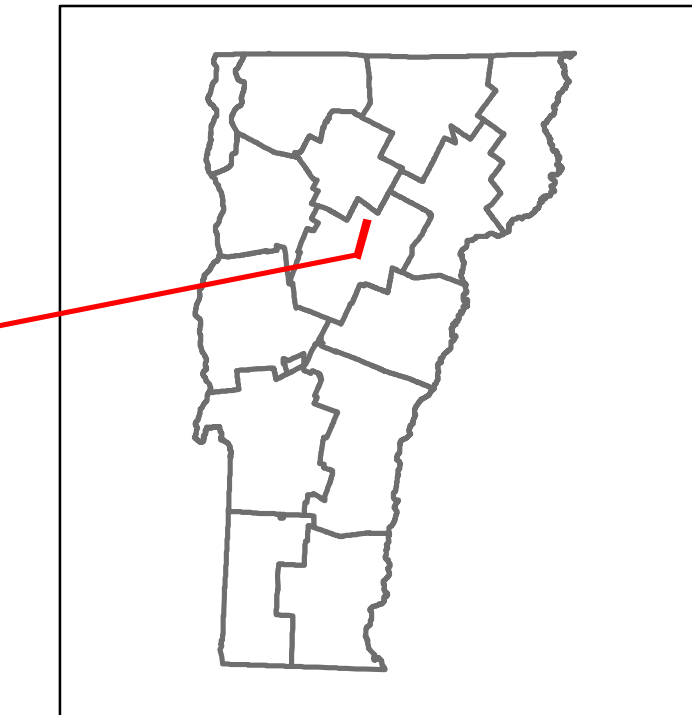


### STRUCTURE DESCRIPTIONS

**Bridge 77:**  
Stringer/multi-beam or girder - 2015  
Structure No. 200241007712102  
Length: 47'  
Width: 32.0'  
Facility Carried: VT 00012 ML  
Bridge Type: GALV ROLLED BEAM  
Features Intersected: BROOK  
Surface: Bituminous  
Maintenance/Ownership: State

**Bridge 78:**  
Stringer/multi-beam or girder - 2009  
Structure No. 200241007812102  
Length: 149'  
Width: 29.5'  
Facility Carried: VT 00012 ML  
Bridge Type: WELDED PLATE GIRDER  
Features Intersected: MARTINS BROOK  
Surface: Bituminous  
Maintenance/Ownership: State

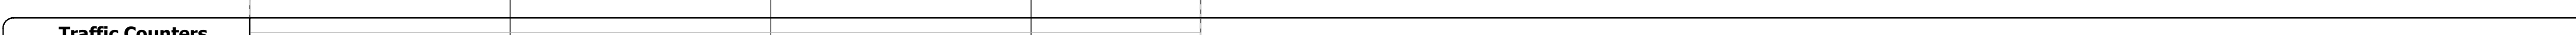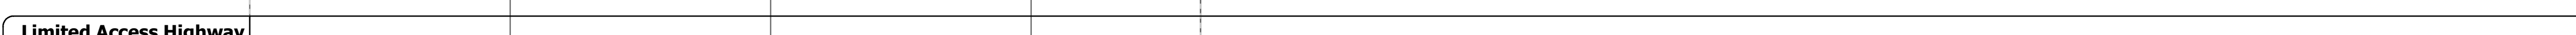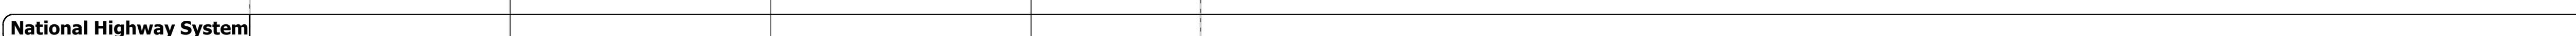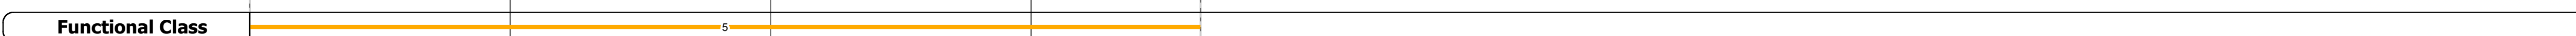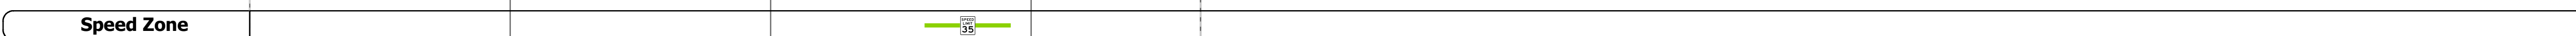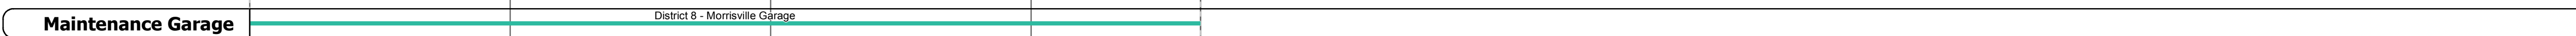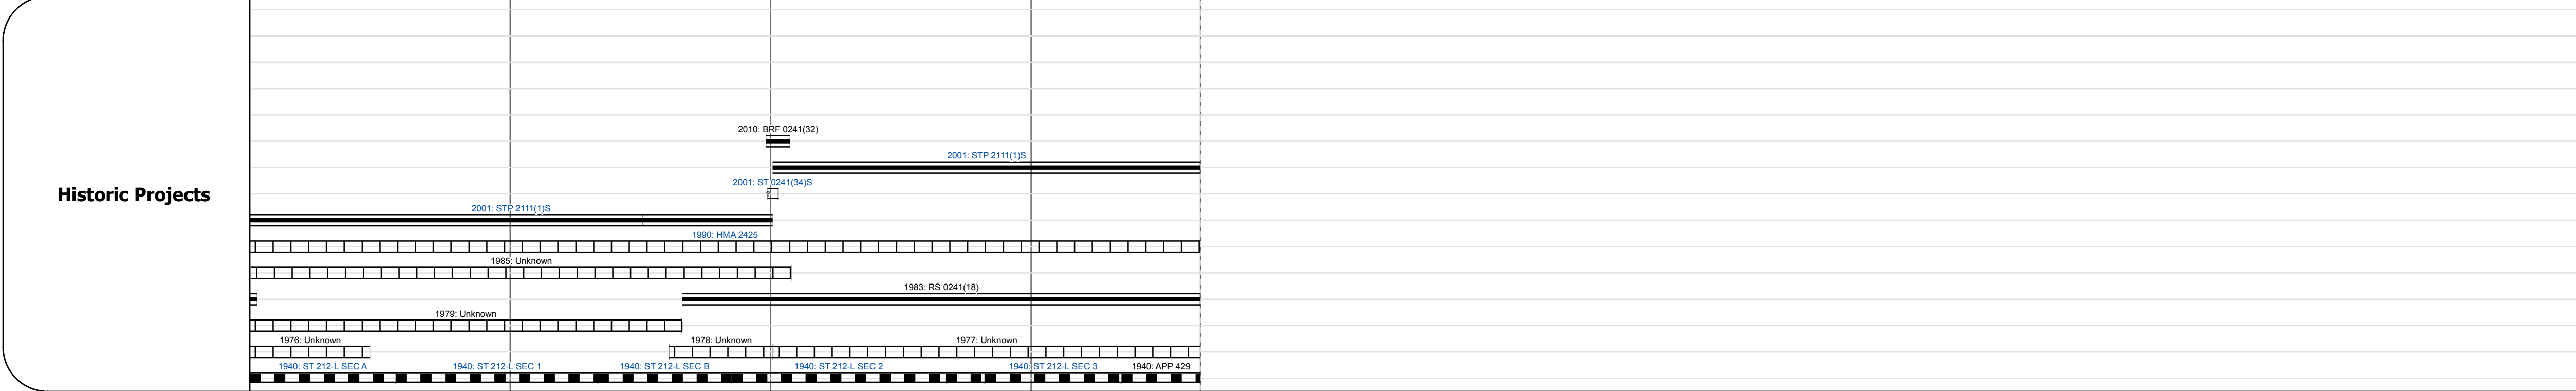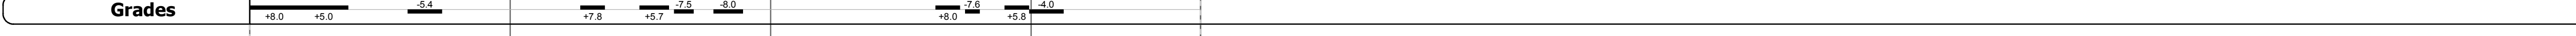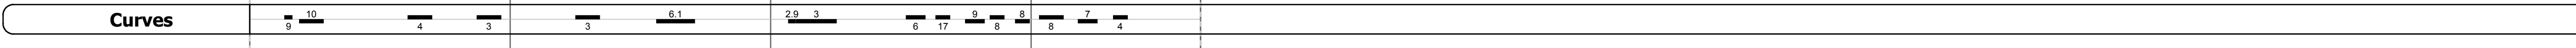

Year	2014	2013	2012	2011	2010
<b>2014</b>	3400	2500	2000	1700	
<b>2013</b>	3300	2400	1900	1800	
<b>2012</b>	3300	2400	1900	2000	
<b>2011</b>	3700	2600	2100	1800	
<b>2010</b>	4000	2800	2200	1500	

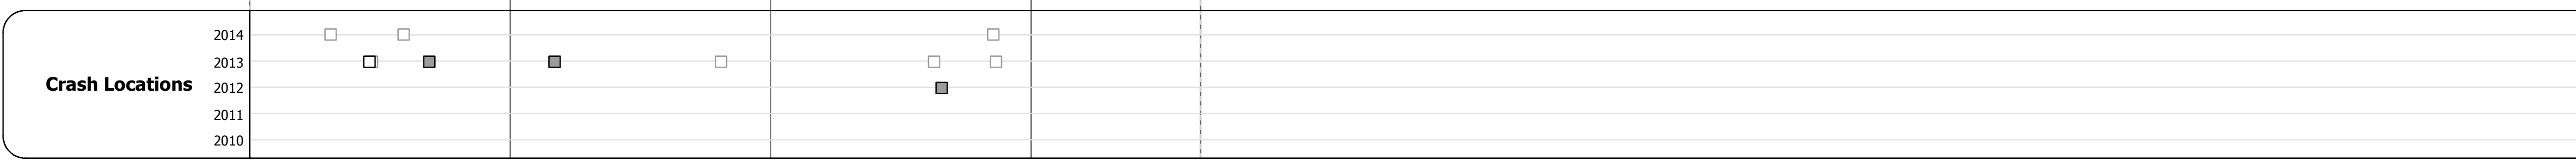

<b>Historic Projects</b> Unknown, Retreatment, Resurface, Bituminous Mix, Skinny Mix, Bituminous Seal Bituminous Concrete, Surface Treated Gravel, Cold Plane and Plant Mix, Reclaimed Base and Bituminous Concrete	<b>Functional Class</b> 1- Interstate System, 2- Other Freeways and Expressways, 3- Principal Arterial, 4- Minor Arterial, 5- Major Collector, 6- Minor Collector	<b>Curves</b> Left (segress), Right <b>Grades</b> grade up, grade down	<b>Road Widths</b> (ft) <b>Traffic Counters</b> (counter ID)	<b>AAAT</b> (count)	<b>Mileage by Functional Class By Sheet</b> 0241 5 - Major collector 3.650 <b>Page Total Mileage: 3.650 mi</b>	<b>Mileage by Town By Sheet</b> MIDDLESEX - V012-1210 3.65 of 3.65 <b>Page Total Mileage: 3.65 mi</b>	<b>DISTRICT</b> 5	<b>TOWN</b> MIDDLESEX	<b>Date:</b> 11/14/16 <b>1 of 1</b> TWN mileage: 0.0 to 3.65	<b>ROUTE</b> VT-12 ETE mileage: 62.829 to 66.479
---	---	---------------------------------------------------------------------------------	-----------------------------------------------------------------------	------------------------	---	---	----------------------	--------------------------	--------------------------------------------------------------------	--------------------------------------------------------