
## **Route Log and Progress Chart**

**DRAFT** Please Note: Errors and Omissions May Exist. Contact the VTrans Mapping Section with questions or concerns.

**DISTRICT TOWN ROUTE HARTFORD** VT-14 SHARON

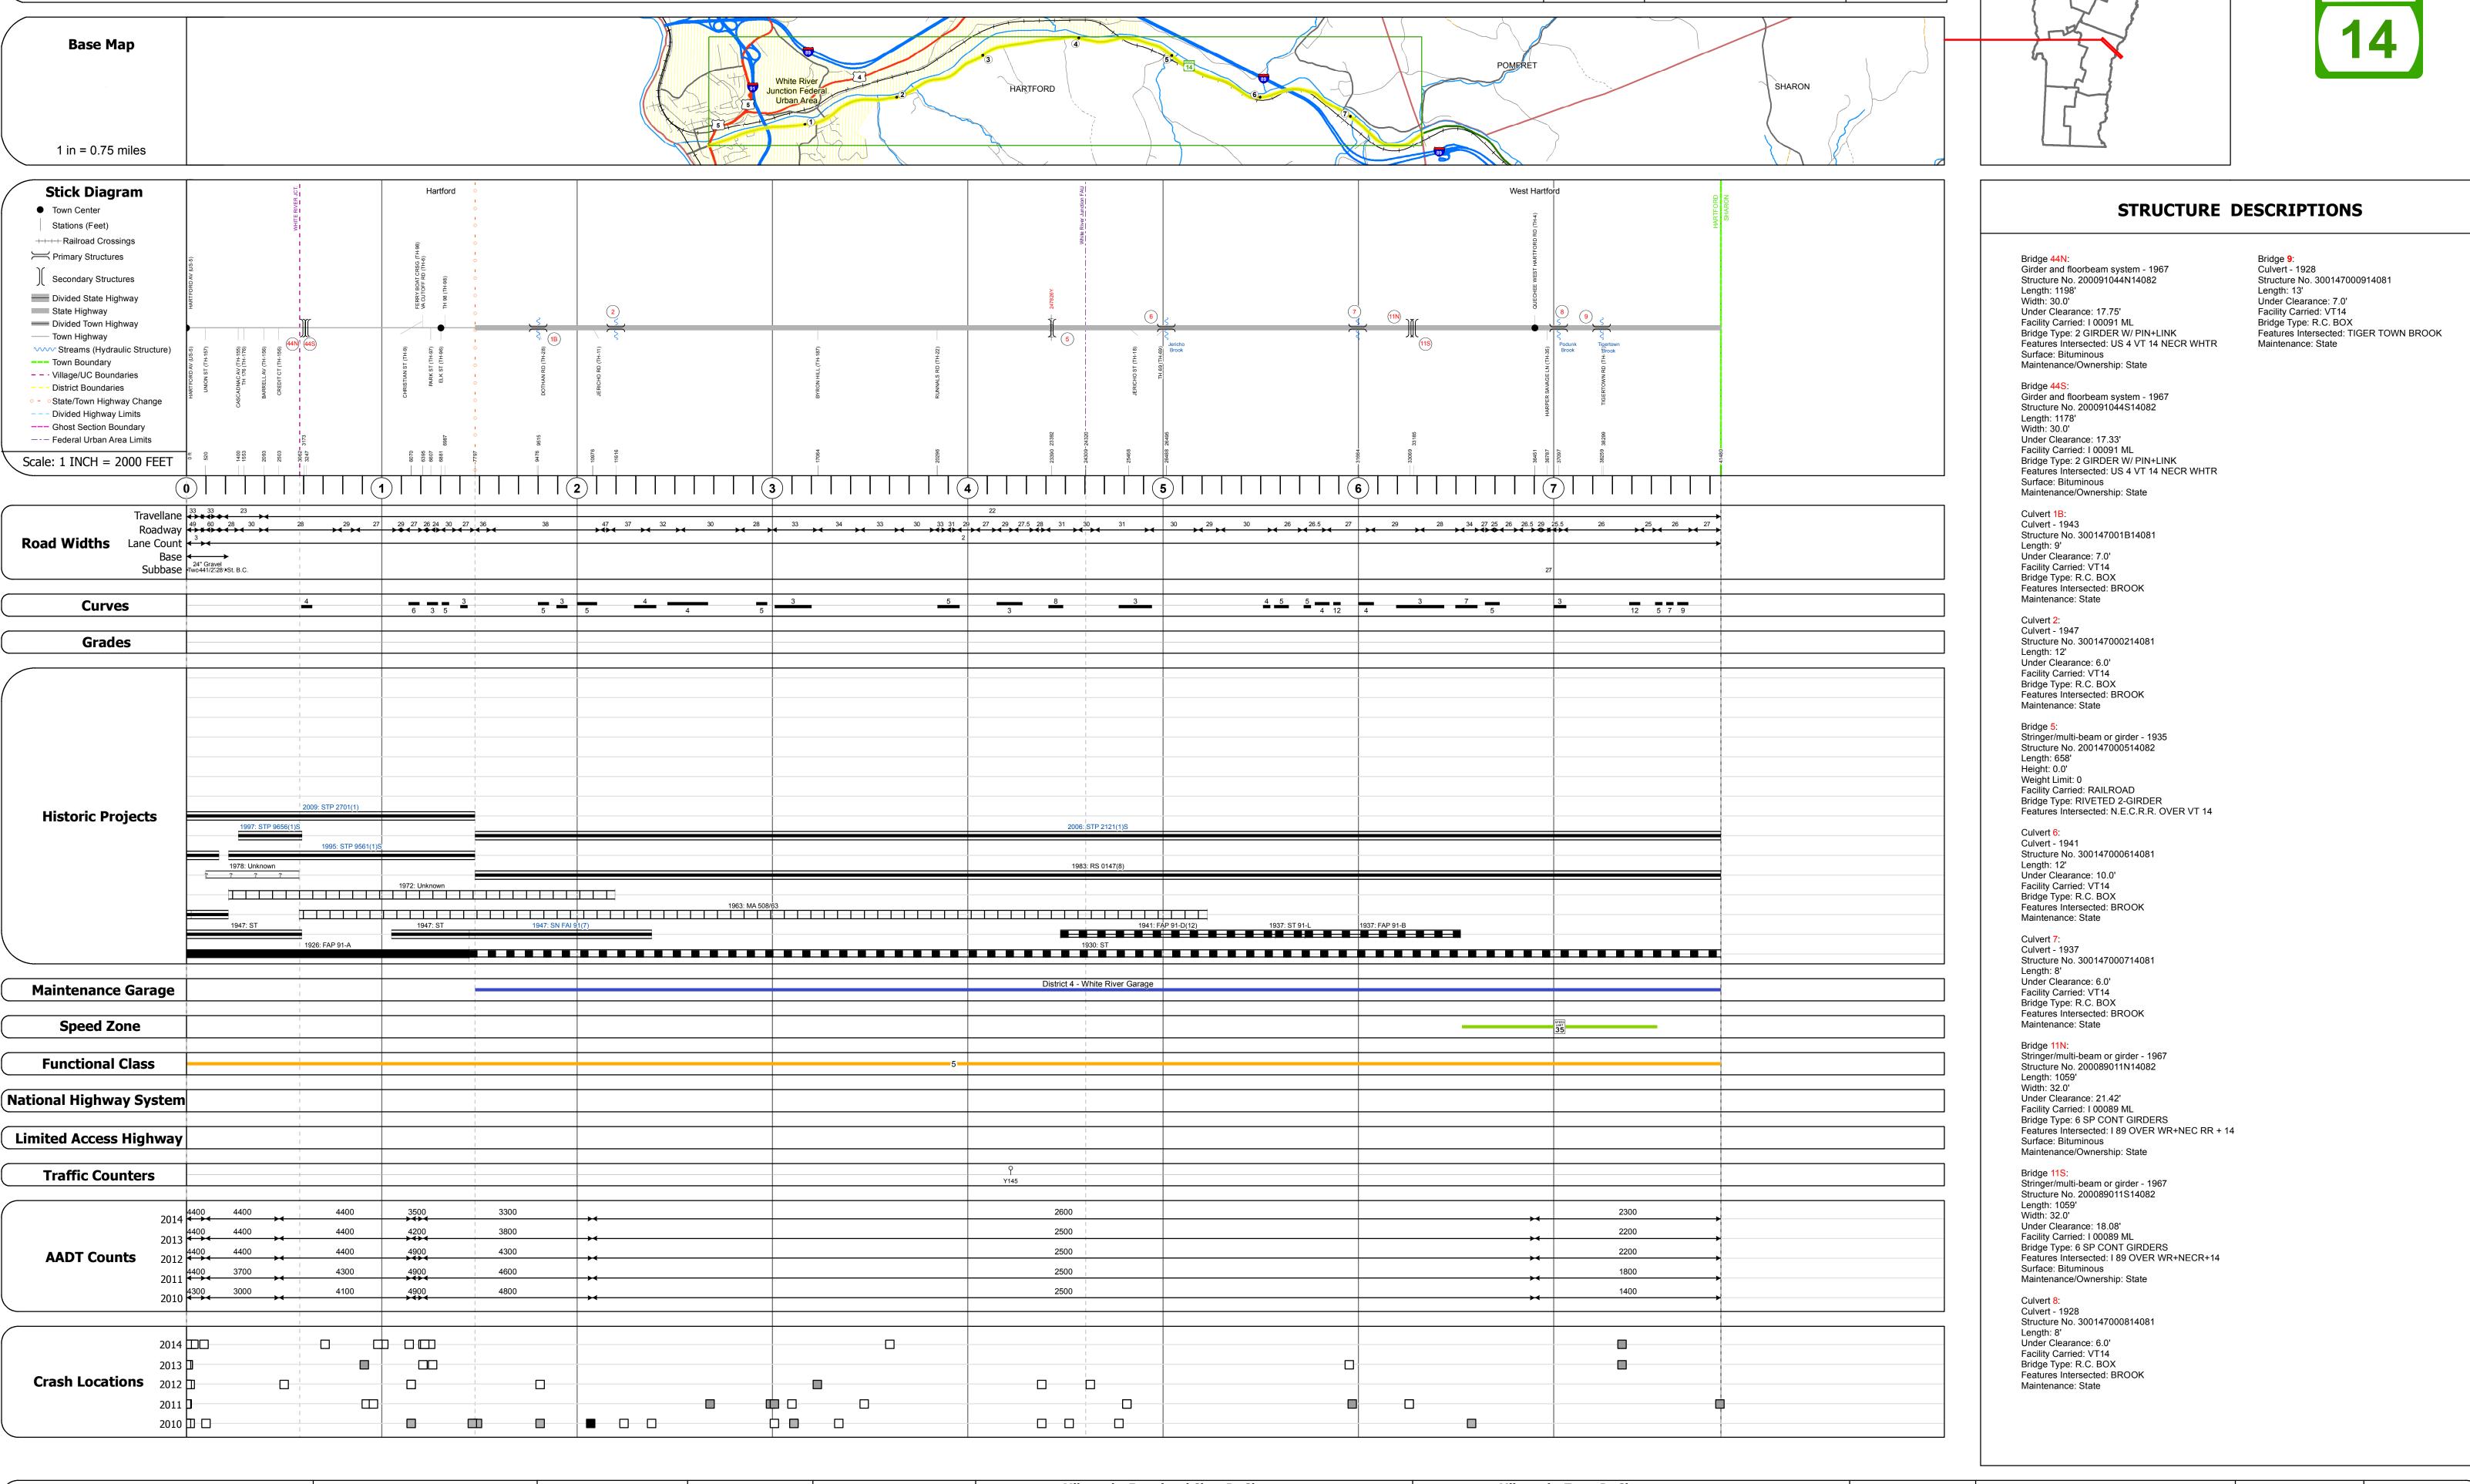

Historic Projects	Functional Class	Curves	Road Widths	AADT	Mileage by Functional Class By S	Sheet	Mileage by Town By Sheet					
Unknown Bituminous Concrete Surface Treated	1 - Interstate 3 - Principal 5 - Major System Arterial Collector	(degrees) Left Right	<b>←</b> (ft)	(count) →	0147 5 - Major Collector	7.856	HARTFORD - V014-1408	7.856 of 7.856	DISTRICT	TOWN	Date: 11/14/16	ROUTE
Retreatment Bituminous Macadam Gravel	2 - Other 4 - Minor 6 - Minor	Right									, , ,	
Resurface Cold Plane and Plant Mix	Freeways and Arterial Collector											VT-14
Bituminous Mix  Bituminous Concrete  Reclaimed Base and	Expressways	Grades	Traffic Counters	Crash Locations							1 of 1	· · - ·
Skinny Mix Concrete — Bituminous Concrete	Speed Zones	grade up	Υ	Fatal Property Damage Only						HARTFORD	1	ETE mileage:
Bituminous Seal Caravel	SPEED	(percent) grade down	(counter ID)	■ Injury □ Unknown Crash Type					4	HAKIFUKU	TWN mileage:	0.0 to 7.856
Indicated plans available - http://vtransmap01.aot.state.vt.us/rp/dpr/Dlwebstore/	25 30 35 40 45 50 55 60 65				Pa	age Total Mileage: 7.856 mi		Page Total Mileage: 7.856 mi			0.0 to 7.856	