

Route Log and Progress Chart

Please Note: Errors and Omissions May Exist.
Contact the VTrans Mapping Section with questions or concerns.


DISTRICT TOWN ROUTE

5 COLCHESTER VT-15





STRUCTURE DESCRIPTIONS

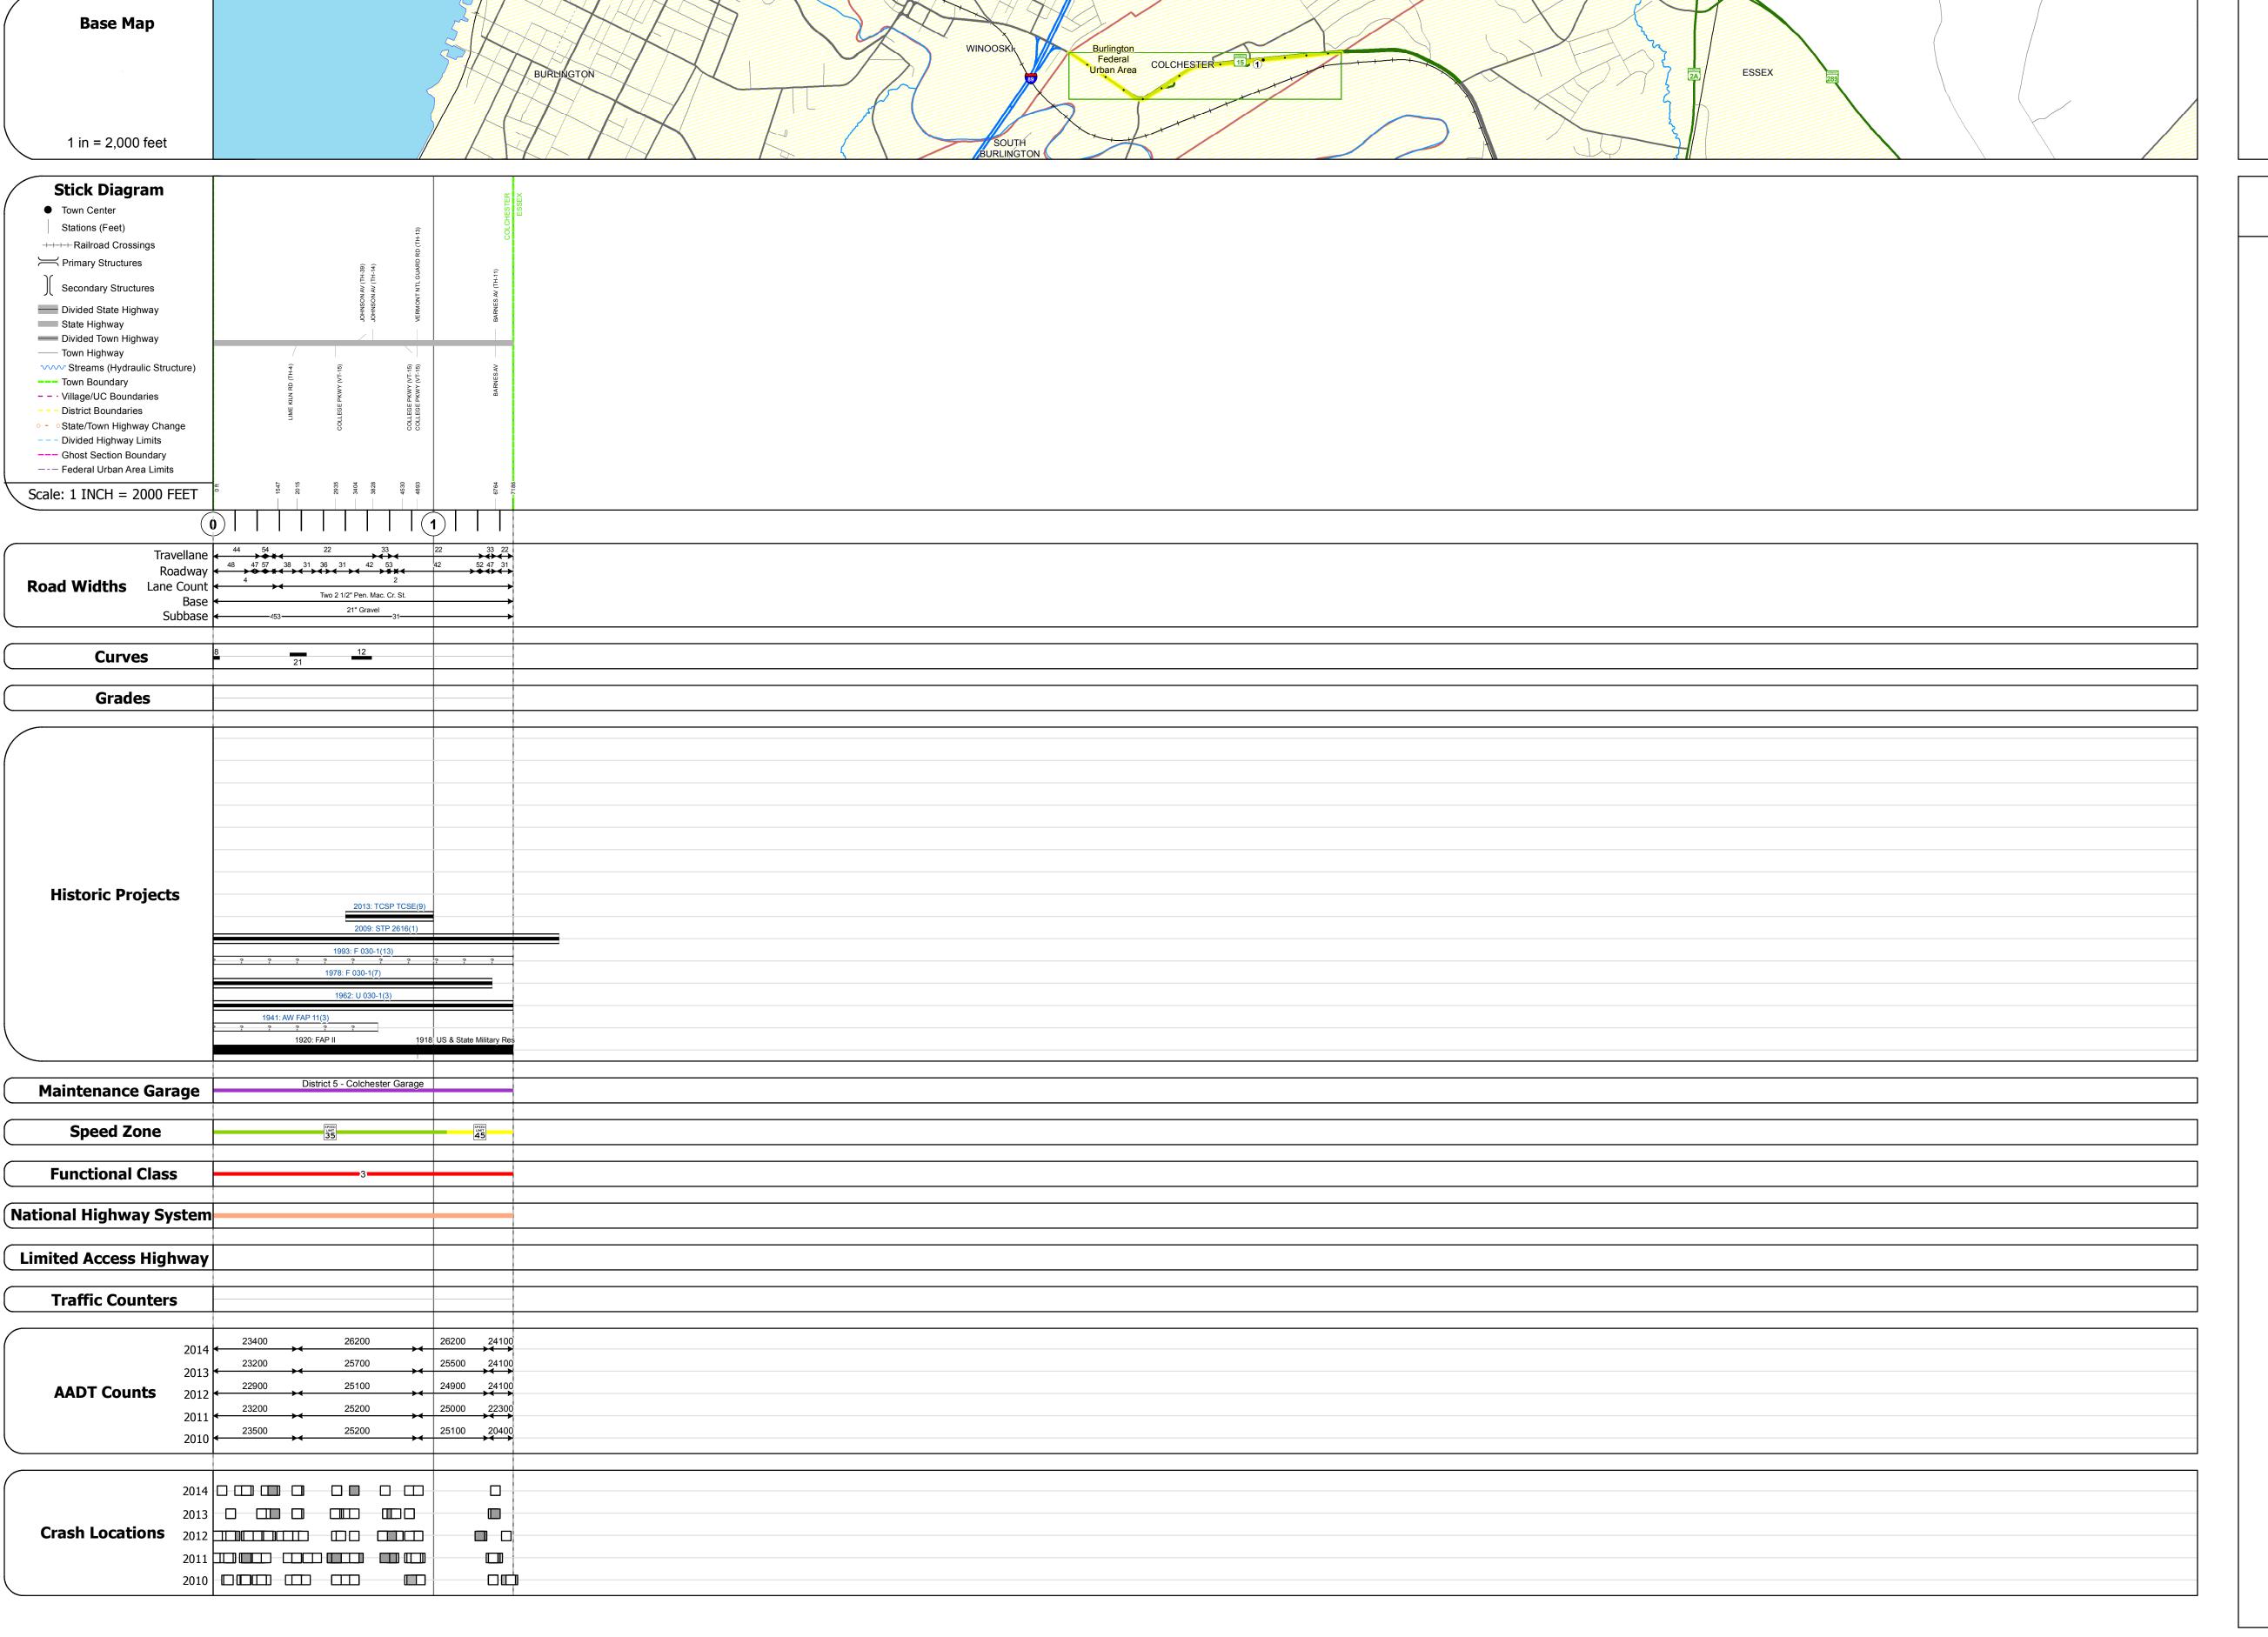

	Historic Projects	Functional Class	Curves	Road Widths	AADT	Mileage by Functional Class By Sheet		Mileage by Town By Sheet					
Unknown	Bituminous Concrete Surface Treated	1 - Interstate 3 - Principal 5 - Major System Collector	(degrees)	← (ft)	< (count) →	030-1 3 - Other Principal Arterial	1.361	COLCHESTER - V015-0405	1.361 of 1.361	DISTRICT	TOWN	Date: 11/14/16	ROUTE
Retreatment	Bituminous Macadam Gold Plans and Plant Mix	2 - Other 4 - Minor 6 - Minor	─ ■■■ ─ Right							D10 111101			
Resurface Bituminous Mix	Bituminous Concrete — Reclaimed Base and	Freeways and Arterial Collector Expressways	Grades	Traffic Counters	Crash Locations								VT-15
	Concrete Bituminous Concrete	Speed Zones	grade up	γ	■ Fatal □ Property Damage Only					_	COLCUESTED	1 of 1	ETE mileage:
Bituminous Se	<u>'</u>	SPEED	(percent) grade down	(counter ID)	■ Injury □ Unknown Crash Type					5	COLCHESTER	TWN mileage:	0.757 to 2.118
Indicated plans a	vailable - http://vtransmap01.aot.state.vt.us/rp/dpr/Dlwebstore/	25 30 35 40 45 50 55 60 65				Page Total Mi	eage: 1.361 mi		Page Total Mileage: 1.361 mi			0.0 to 1.361	