

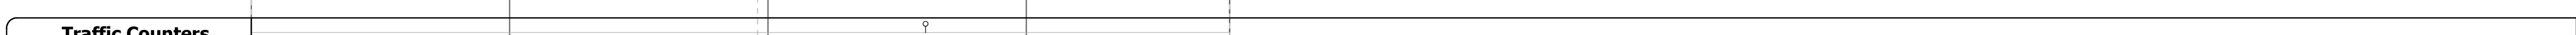
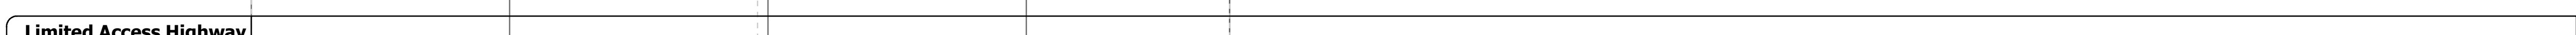
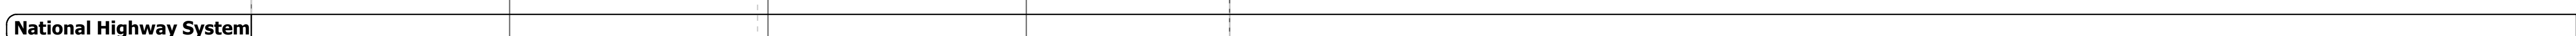
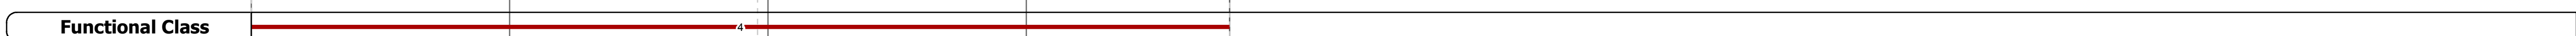
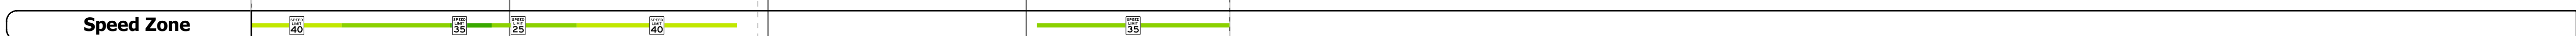
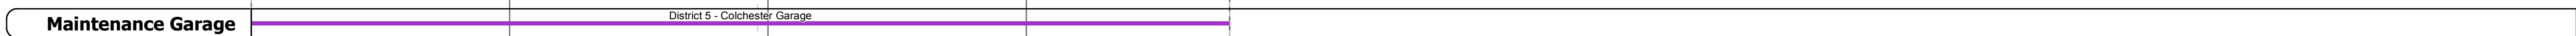
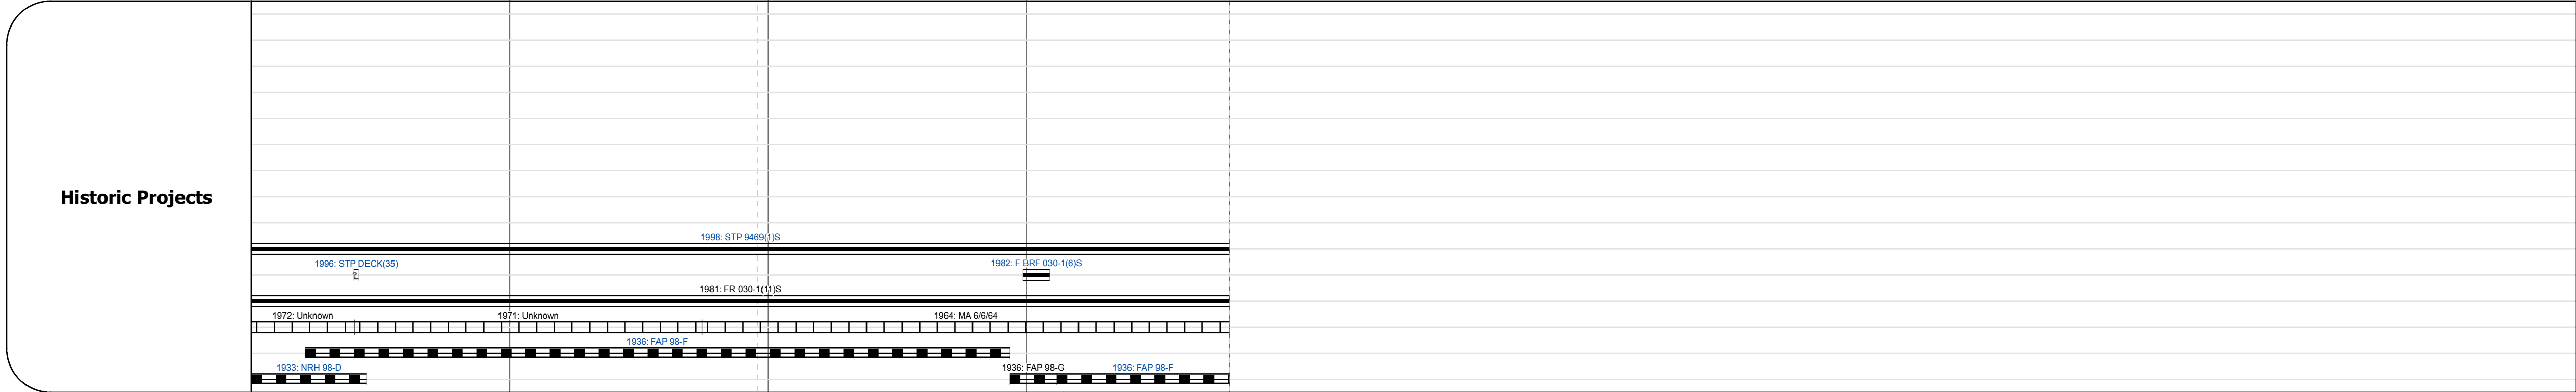
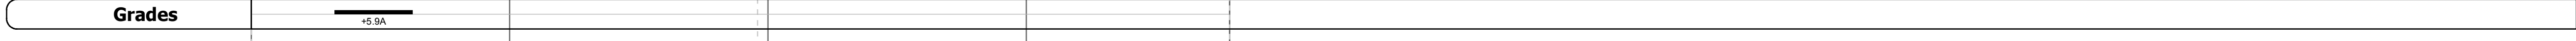
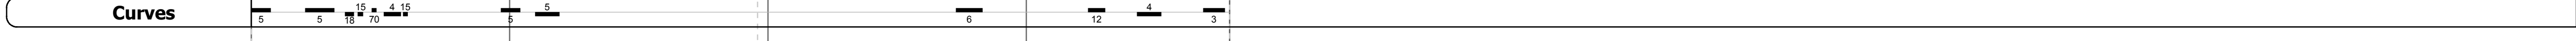
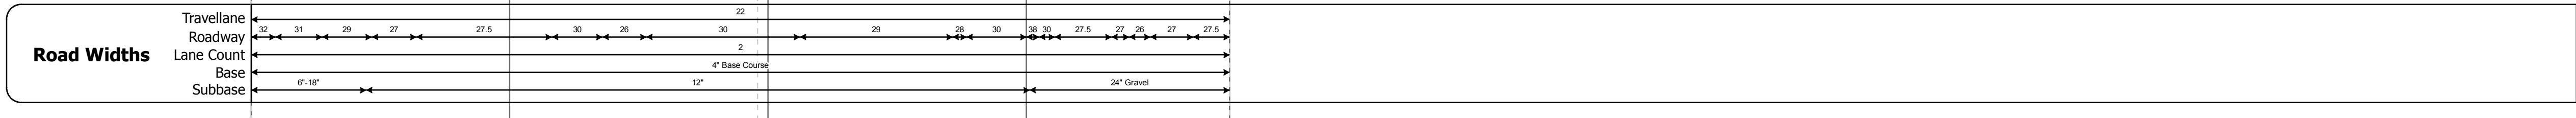
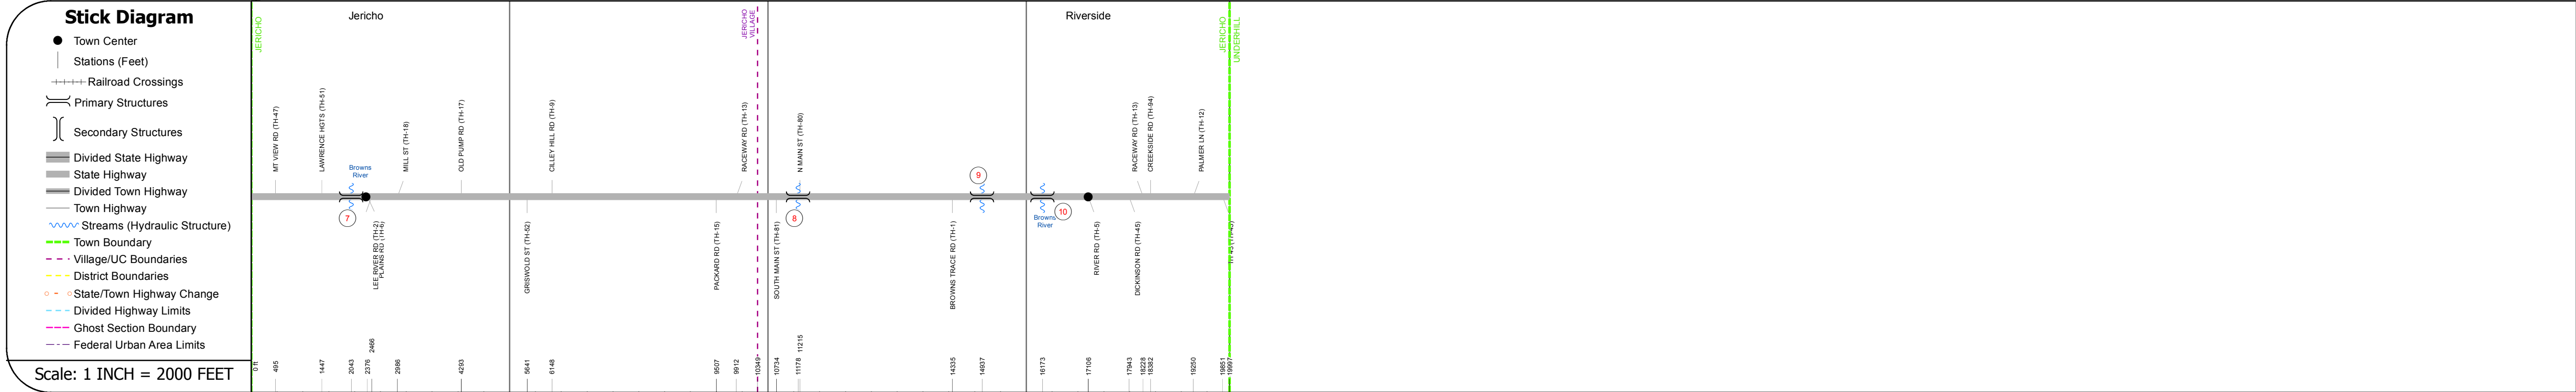
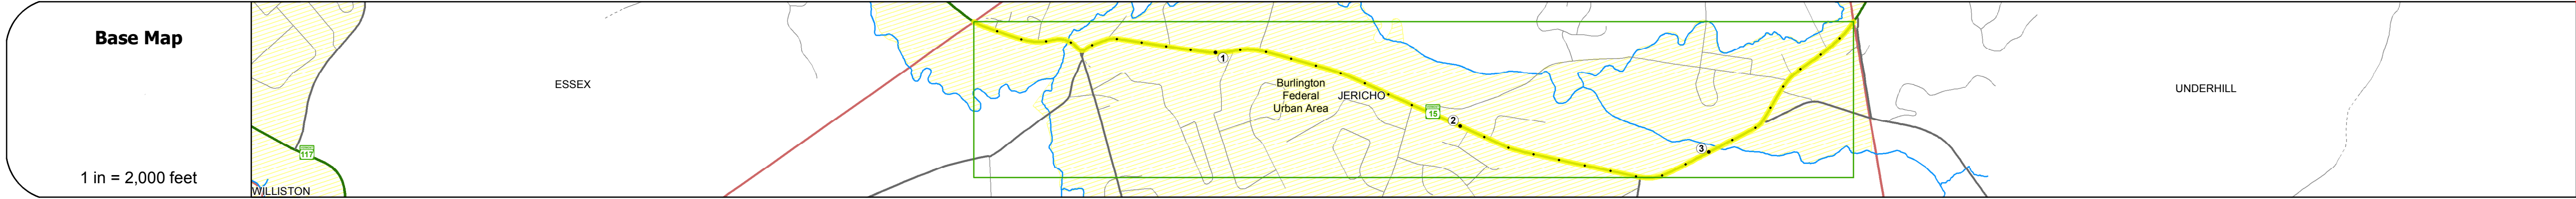


DISTRICT	TOWN	ROUTE
5	JERICHO	VT-15

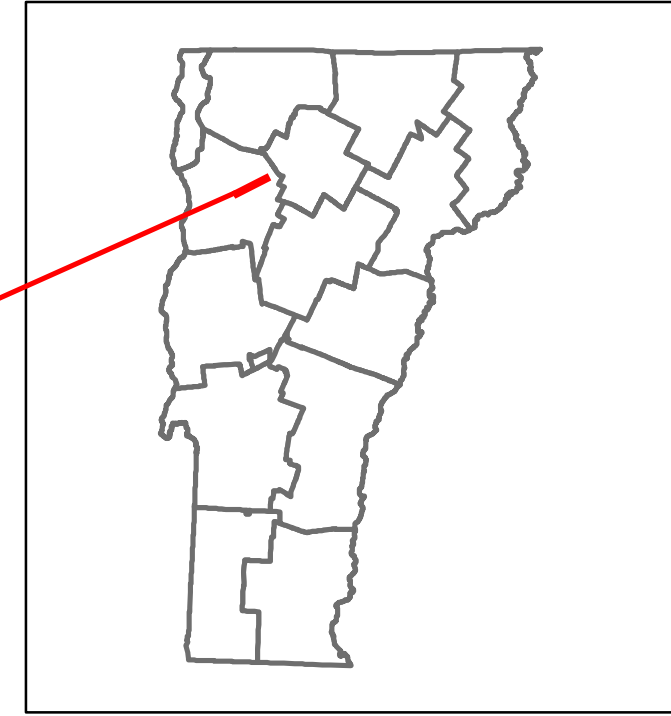

Year	Section 1	Section 2	Section 3	Section 4
2014	11100	8800	11300	7900
2013	11300	8900	11300	7700
2012	11500	8900	11400	7600
2011	11500	8900	10800	7300
2010	11500	8900	10200	6900

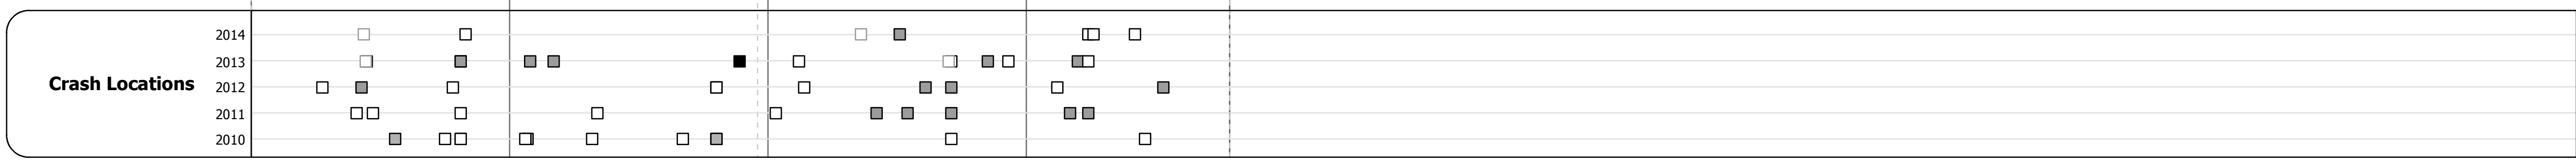

STRUCTURE DESCRIPTIONS

Bridge 7:
Girder and floorbeam system - 1929
Structure No. 20003000704092
Length: 93'
Width: 28.5'
Weight Limit: 0
Facility Carried: VT 00015 ML
Bridge Type: RIVETED TWO GIRDER
Features Intersected: BROWNS RIVER
Surface: Epoxy overlay
Maintenance/Ownership: State

Culvert 8:
Culvert - 1969
Structure No. 30003000804091
Length: 7'
Under Clearance: 5.0'
Facility Carried: VT15
Bridge Type: MULTI-PL. PIPE ARCH
Features Intersected: BROOK
Maintenance: State

Culvert 9:
Culvert - 1917
Structure No. 30003000904091
Length: 8'
Under Clearance: 1.42'
Facility Carried: VT15
Bridge Type: R.C. BOX
Features Intersected: BROOK
Maintenance: State

Bridge 10:
Stringer/multi-beam or girder - 1982
Structure No. 200030001004092
Length: 87'
Width: 38.5'
Facility Carried: VT 00015 ML
Bridge Type: ROLLED BEAM
Features Intersected: BROWNS RIVER
Surface: Bituminous
Maintenance/Ownership: State

Historic Projects	Functional Class	Curves	Road Widths	AADT	Mileage by Functional Class By Sheet	Mileage by Town By Sheet	DISTRICT	TOWN	Date: 11/14/16	ROUTE
<ul style="list-style-type: none"> Unknown Bituminous Concrete Retreatment Resurface Bituminous Mix Skinny Mix Bituminous Seal 	<ul style="list-style-type: none"> 1 - Interstate System 2 - Other Freeways and Expressways 3 - Principal Arterial 4 - Minor Arterial 5 - Major Collector 6 - Minor Collector 	<ul style="list-style-type: none"> Left Right grade up grade down 	<ul style="list-style-type: none"> (ft) counter ID 	<ul style="list-style-type: none"> count Fatal Injury Property Damage Only Unknown Crash Type 	030-1 4 - Minor Arterial 3.787	JERICHO - V015-0409 3.787 of 3.787	5	JERICHO	1 of 1 TWN mileage: 0.0 to 3.787	VT-15 ETE mileage: 10.247 to 14.034
					Page Total Mileage: 3.787 mi	Page Total Mileage: 3.787 mi				