

















Route Log and Progress Chart

DRAFT

Please Note: Errors and Omissions May Exist.
Contact the VTrans Mapping Section with questions or concerns.

DISTRICT	TOWN	ROUTE
8	WESTFORD	VT-15

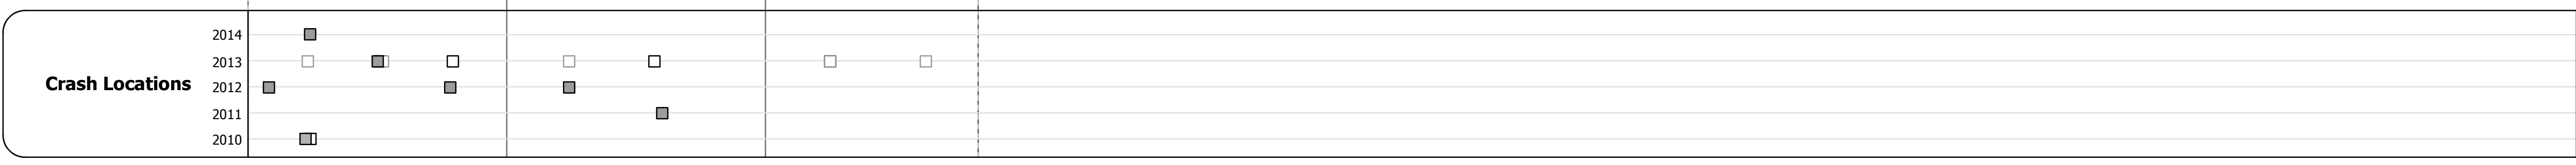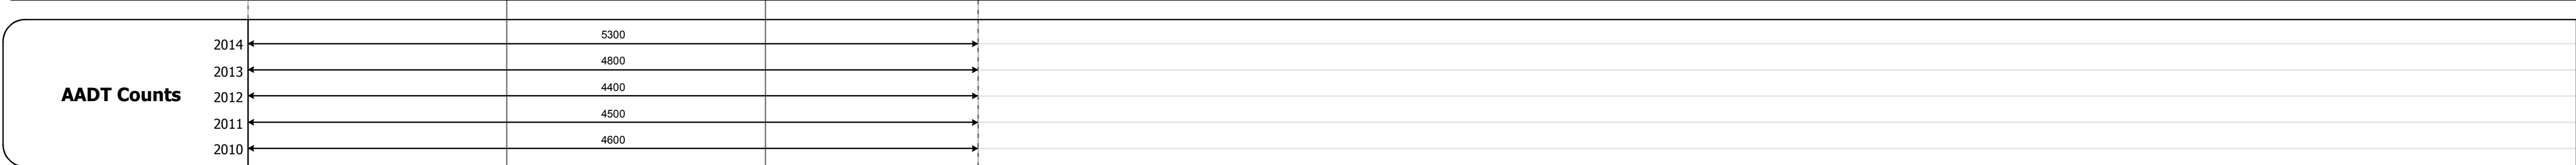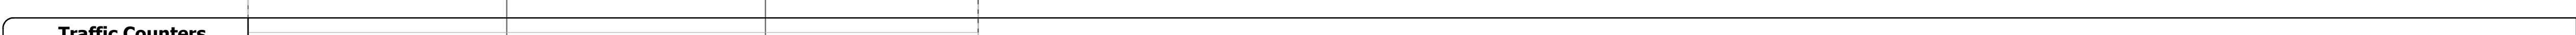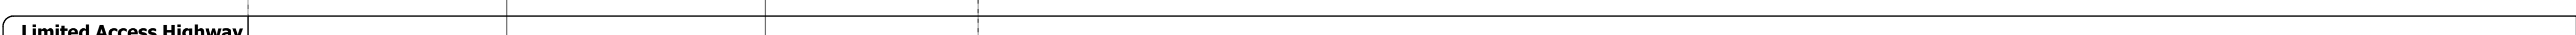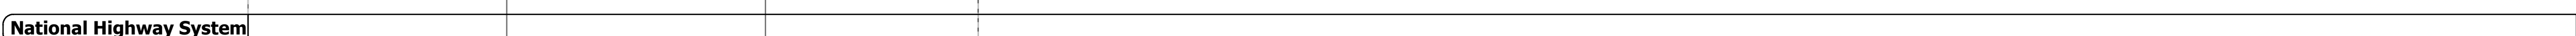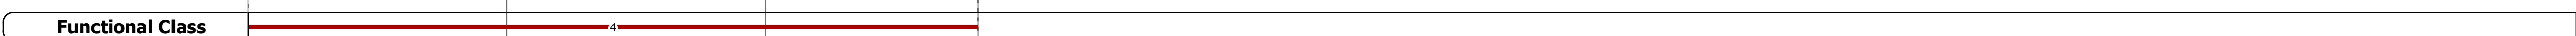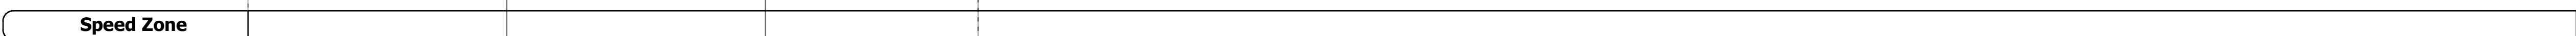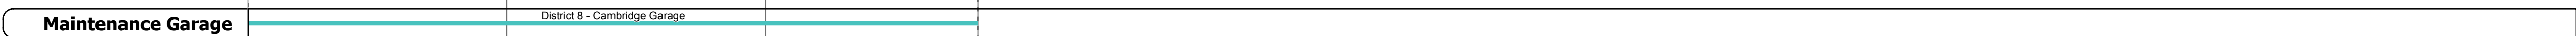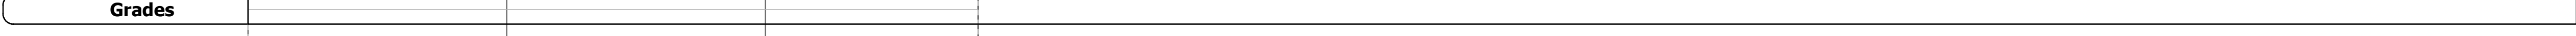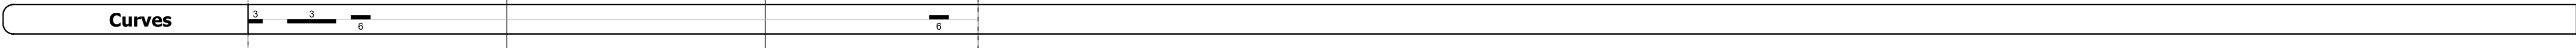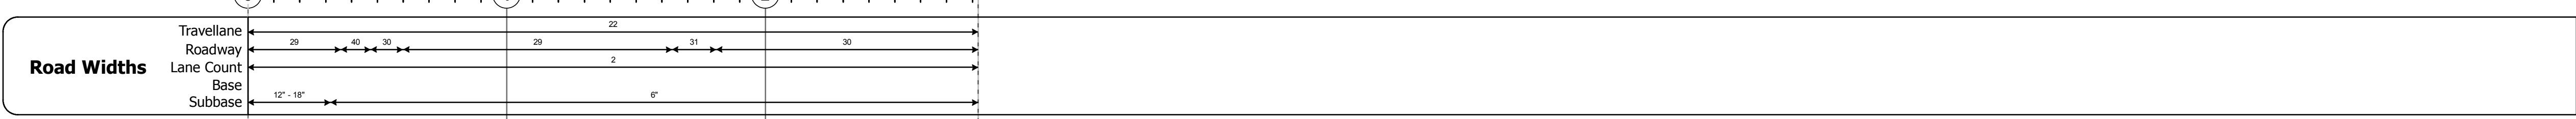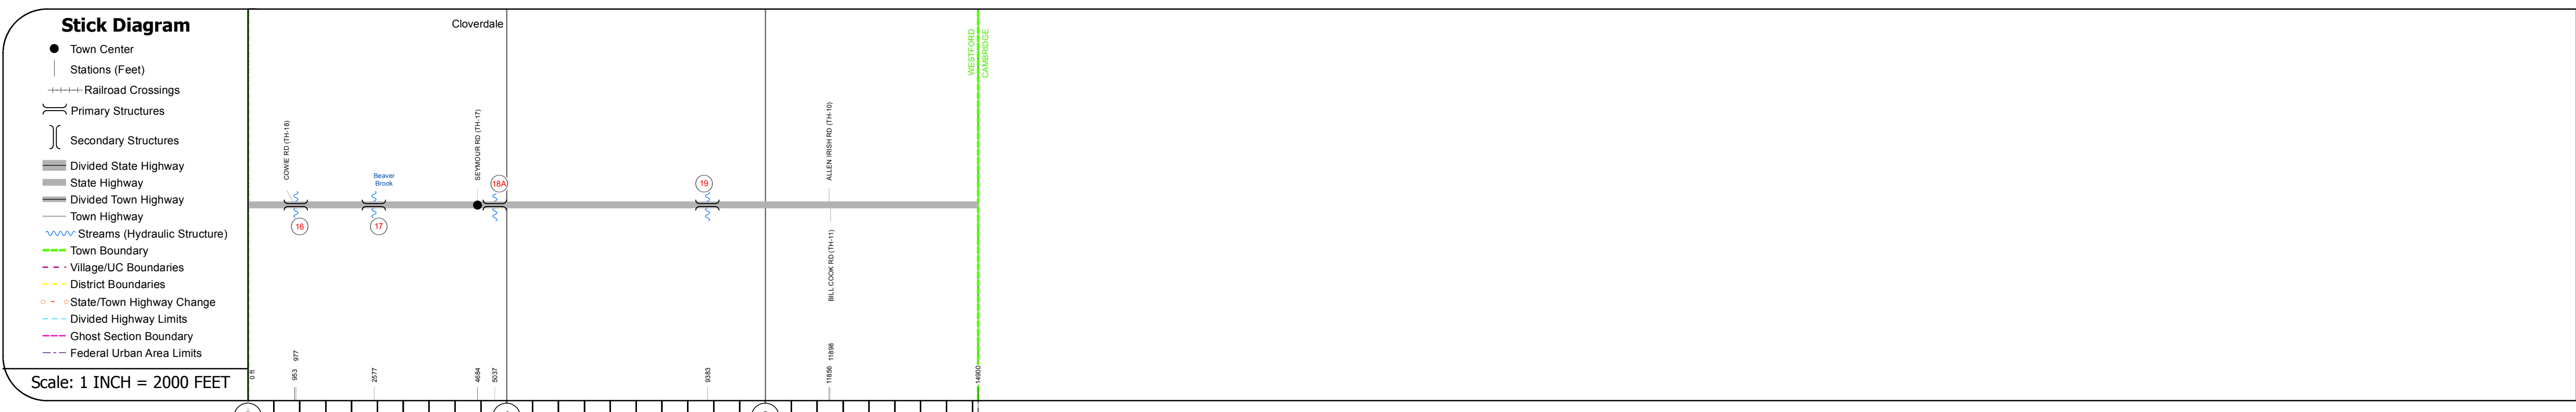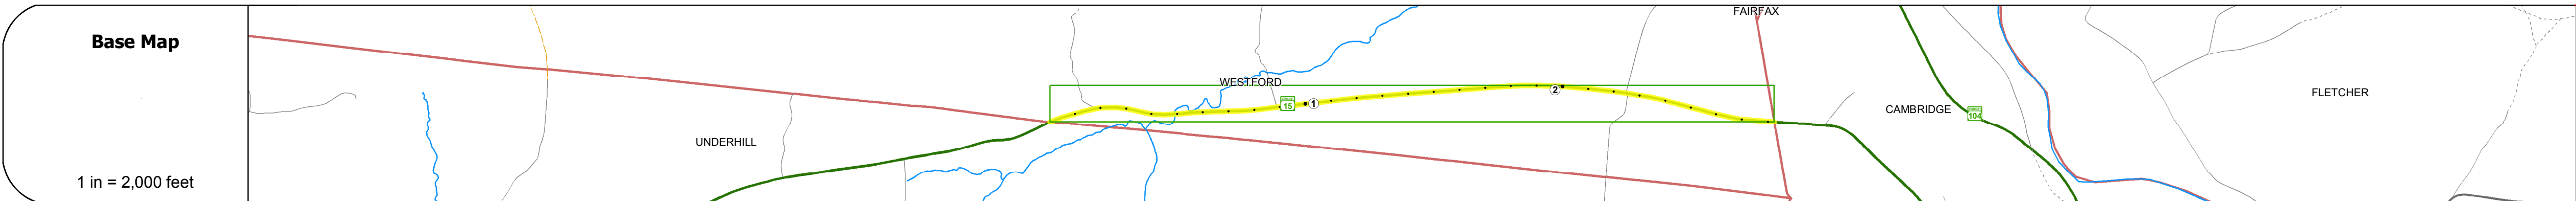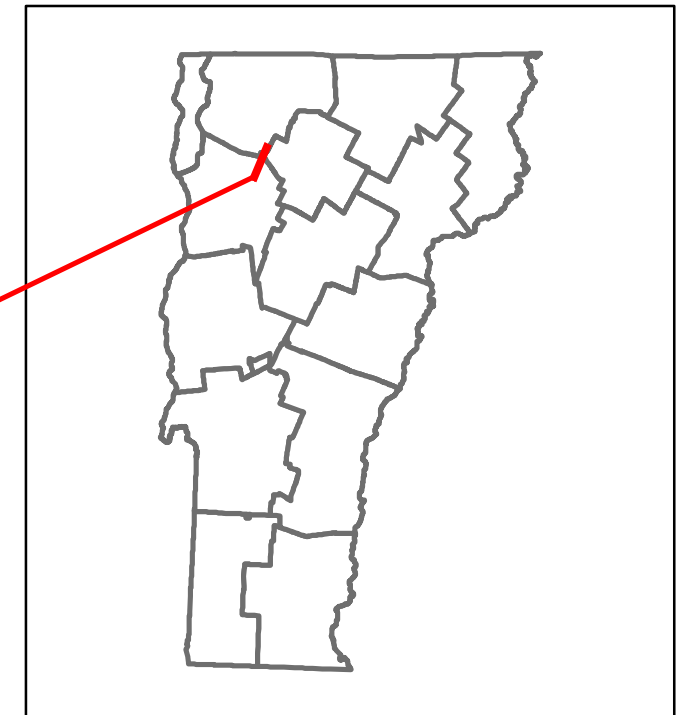

STRUCTURE DESCRIPTIONS

Culvert 16:
Culvert - 1939
Structure No. 300030001604161
Length: 6'
Under Clearance: 5.0'
Facility Carried: VT15
Bridge Type: R.C. BOX
Features Intersected: BROOK
Maintenance: State

Bridge 17:
Tee Beam - 1931
Structure No. 200030001704162
Length: 28'
Width: 30.7'
Facility Carried: VT 00015 ML
Bridge Type: T BM WIDEN W/ SLAB
Features Intersected: BEAVER BROOK
Surface: Bituminous
Maintenance/Ownership: State

Culvert 18A:
Culvert - 1951
Structure No. 300030018A04161
Length: 6'
Under Clearance: 6.0'
Facility Carried: VT15
Bridge Type: ACGMP
Features Intersected: BROOK
Maintenance: State

Culvert 19:
Culvert - 1953
Structure No. 300030001904161
Length: 17'
Under Clearance: 10.0'
Facility Carried: VT15
Bridge Type: CGMPP
Features Intersected: BROOK
Maintenance: State

Historic Projects <ul style="list-style-type: none"> Unknown Bituminous Concrete Retreatment Resurface Bituminous Mix Skinny Mix Bituminous Seal Concrete Gravel Surface Treated Gravel Plant Mix Reclaimed Base and Bituminous Concrete 	Functional Class <ul style="list-style-type: none"> 1 - Interstate System 2 - Other Freeways and Expressways 3 - Principal Arterial 4 - Minor Arterial 5 - Major Collector 6 - Minor Collector 	Curves <ul style="list-style-type: none"> Left Right 	Road Widths (ft) Traffic Counters (counter ID)	AADT (count)	Mileage by Functional Class By Sheet 030-1 4 - Minor Arterial 2.822	Mileage by Town By Sheet WESTFORD - V015-0416 2.822 of 2.822	DISTRICT 8	TOWN WESTFORD	Date: 11/14/16	ROUTE VT-15 ETE mileage: 18.978 to 21.8
Speed Zones 25 30 35 40 45 50 55 60 65						Crash Locations Fatal Property Damage Only Injury Unknown Crash Type		Page Total Mileage: 2.822 mi		1 of 1 TWN mileage: 0.0 to 2.822