Route Log and Progress Chart

DRAFT Please Note: Errors and Omissions May Exist. Contact the VTrans Mapping Section with questions or concerns.

DISTRICT TOWN ROUTE VT-17 **WEYBRIDGE**



Bridge 8: Stringer/multi-beam or girder - 1934 Structure No. 200032000801222 Length: 222' Width: 20.0'


Facility Carried: VT 00017 ML
Bridge Type: 3 SPAN ROLLED BEAM
Features Intersected: OTTER CREEK

Maintenance/Ownership: State

Surface: Concrete



STRUCTURE DESCRIPTIONS

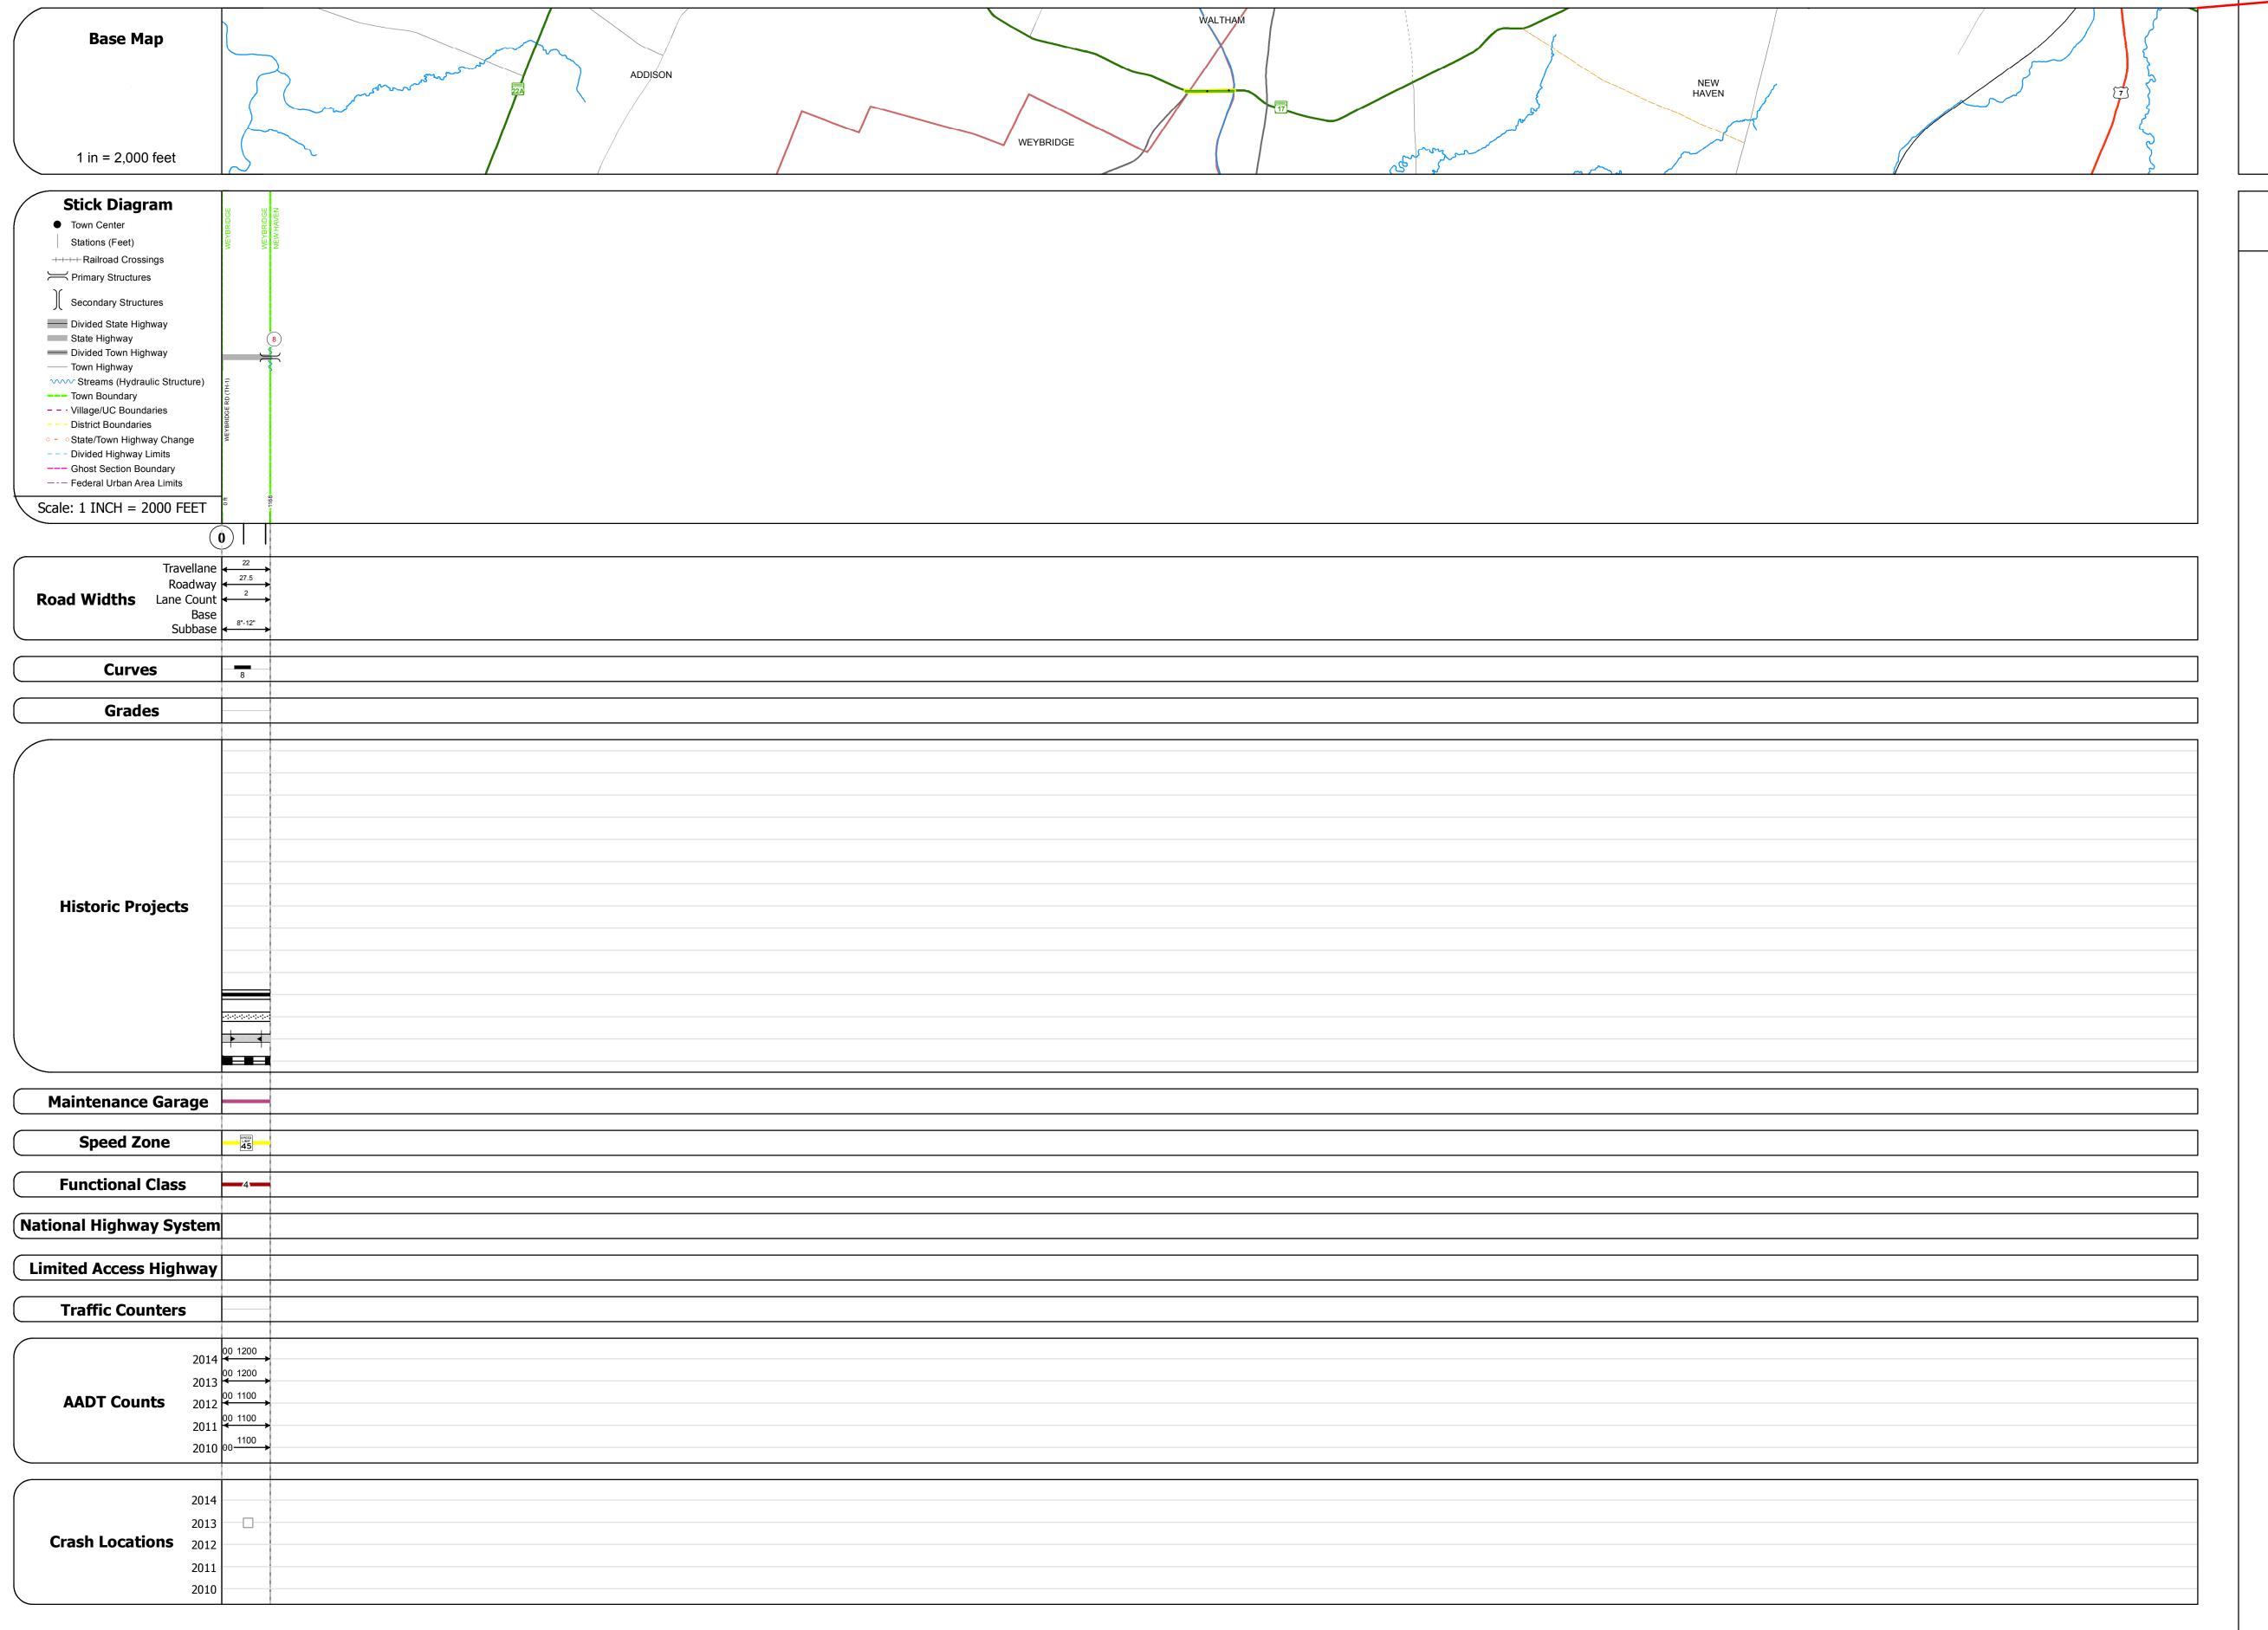

Historic Projects	Functional Class	Curves	Road Widths	AADT	Mileage by Functional Class By Shee	_et	Mileage by Town By Sheet					
Unknown Bituminous Concrete Retreatment Bituminous Macadam Resurface Cold Plane and Surface Treated Gravel Plant Mix	1 - Interstate 3 - Principal 5 - Major Collector 2 - Other 4 - Minor Arterial 6 - Minor Collector	(degrees) Left Right	← (ft)	(count)	032-1 4 - Minor Arterial	0.221	WEYBRIDGE - V017-0122	0.221 of 0.221	DISTRICT	TOWN	Date: 11/14/16	ROUTE VT-17
Bituminous Mix Skinny Mix Situminous Seal Bituminous Concrete Bituminous Concrete Bituminous Concrete	Expressways Speed Zones Speed Zones Speed Zones Speed Zones Speed S	Grades (percent) grade up grade down	Traffic Counters	Crash Locations ■ Fatal □ Property Damage Only ■ Injury □ Unknown Crash Type					5	WEYBRIDGE	1 of 1 TWN mileage: 0.0 to 0.221	ETE mileage: 11.133 to 11.354
Indicated plans available - http://vtransmap01.aot.state.vt.us/rp/dpr/Dlwebstore/	1 23 30 33 40 43 30 33 60 63	'			_ Page 1	e Total Mileage: 0.221 mi		Page Total Mileage: 0.221 mi				