
Route Log and Progress Chart

DRAFT Please Note: Errors and Omissions May Exist.

DISTRICT TOWN ROUTE PANTON VT-22A



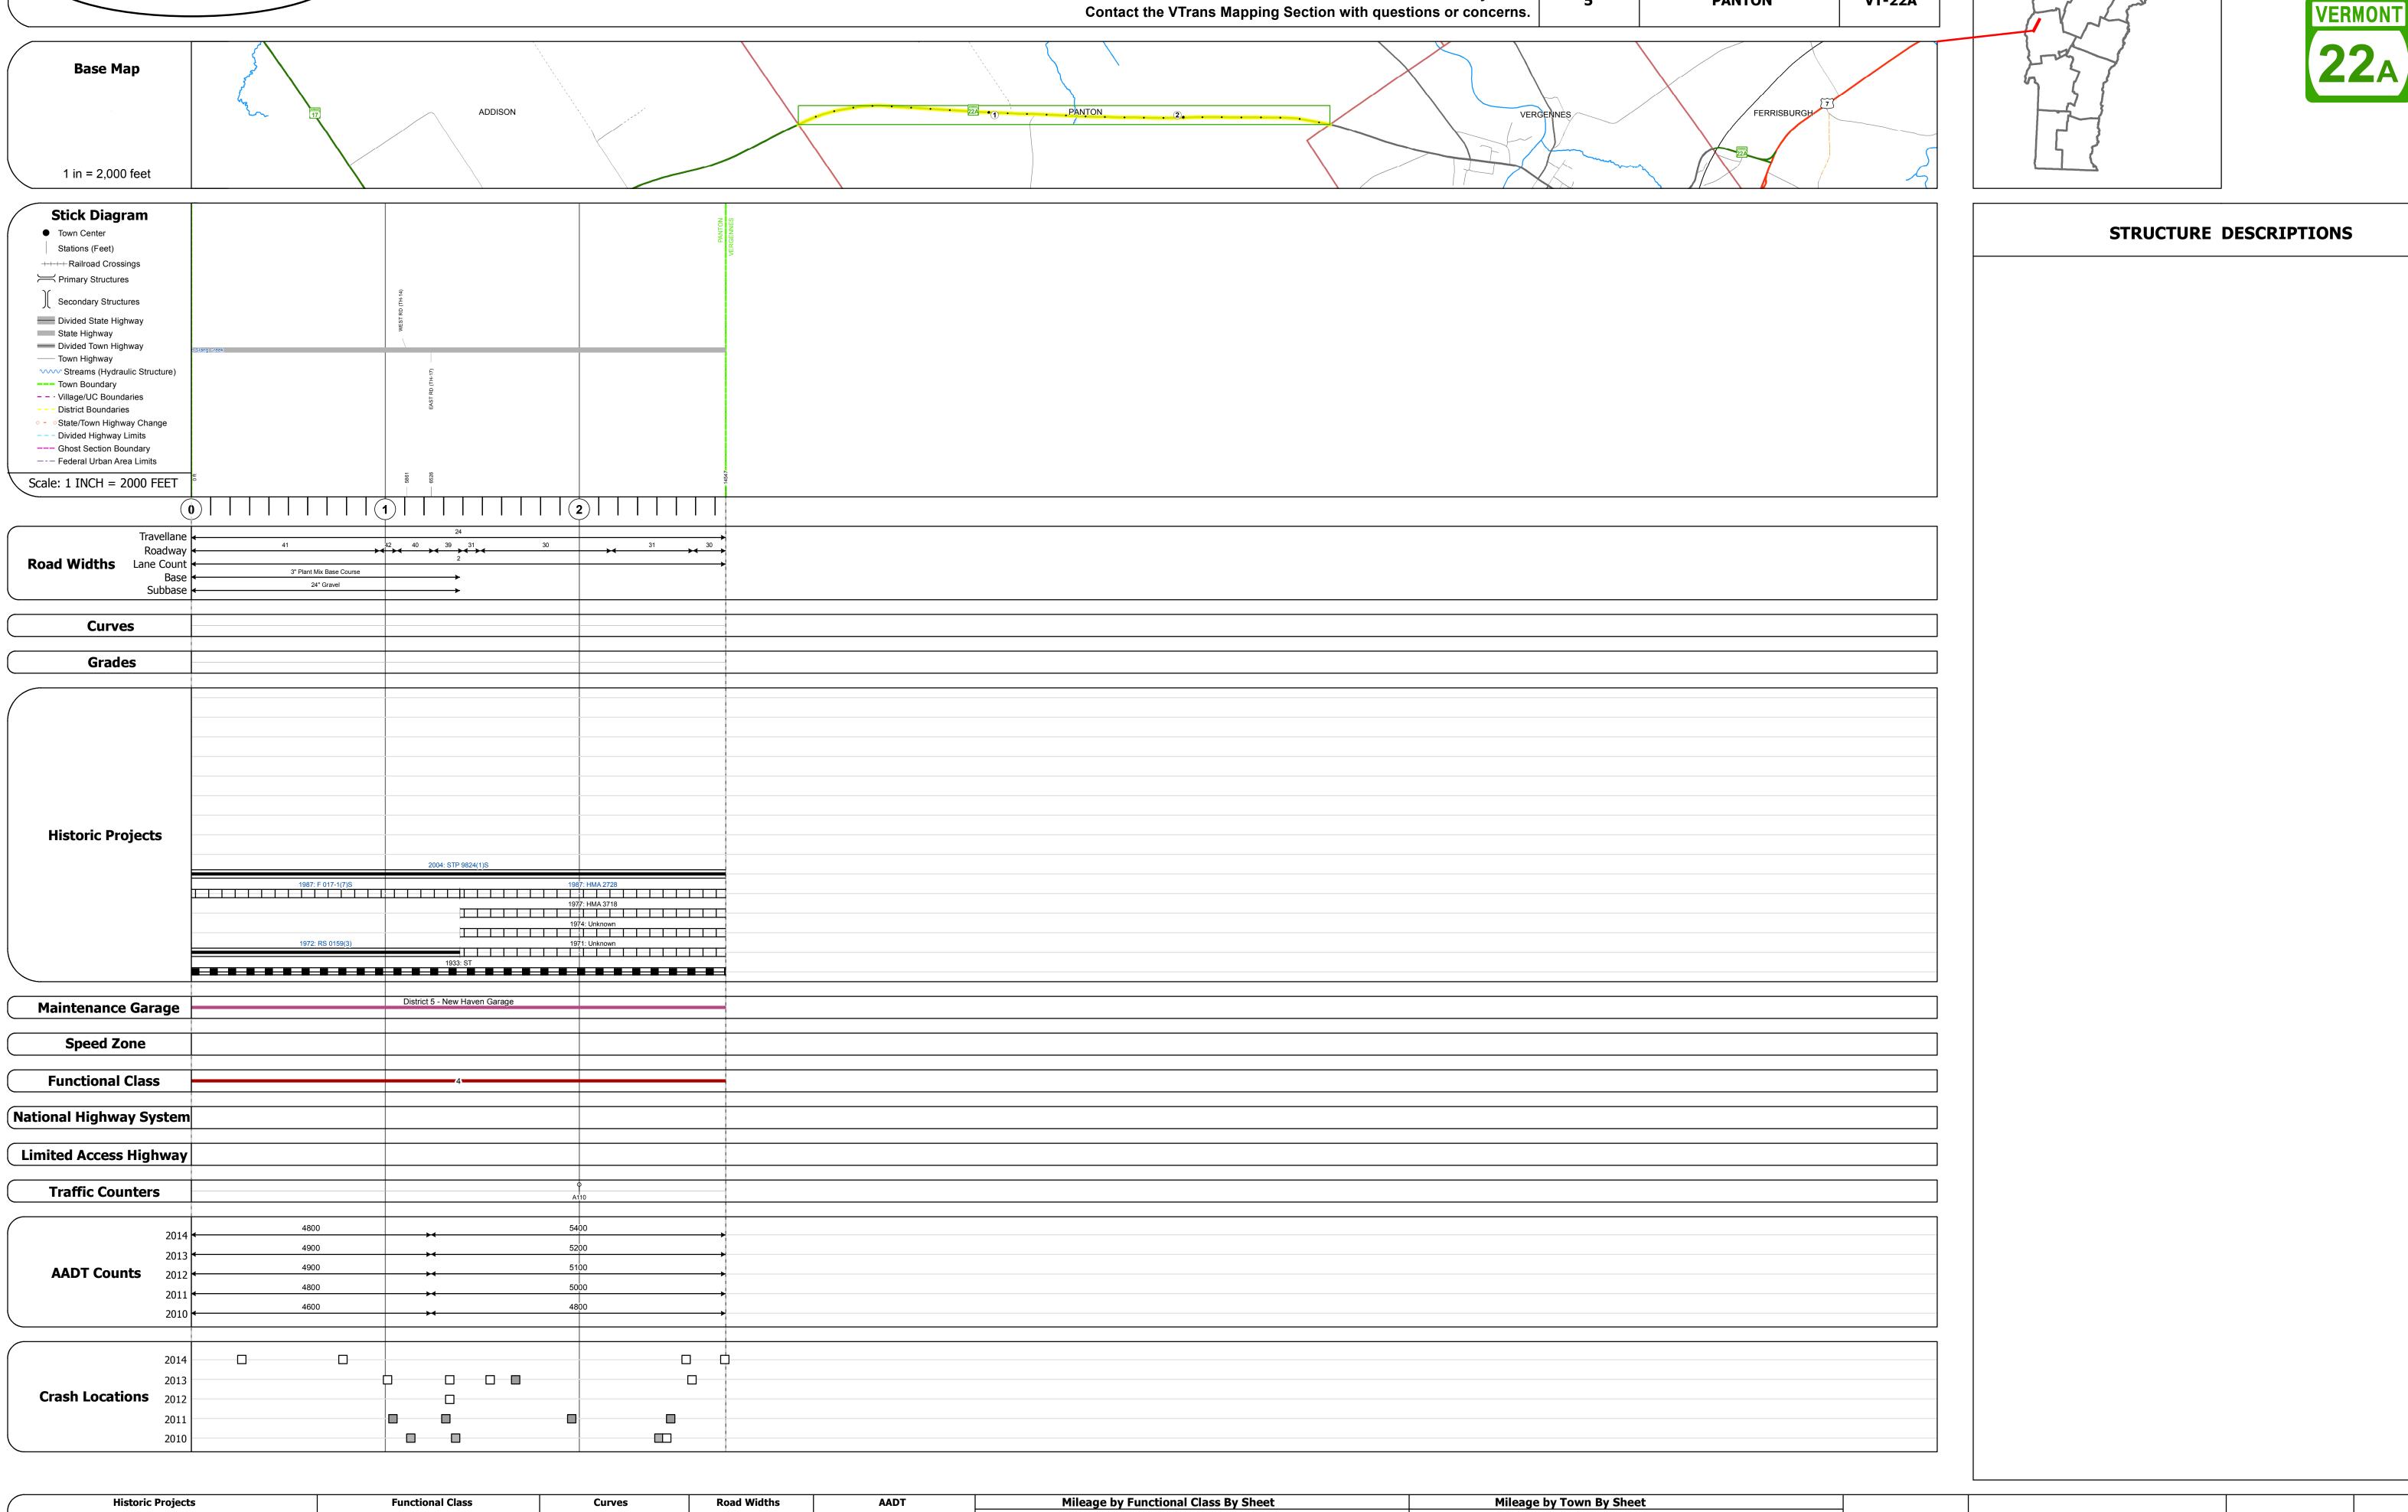



Historic Projects	Functional Class	Curves	Road Widths	AADT	Mileage by Functional Class By Sh	eet	Mileage by Town By Sheet					
Unknown Bituminous Concrete Surface Treated	1 - Interstate 3 - Principal 5 - Major	(degrees) Left Right	← (ft)	(count)	017-1 4 - Minor Arterial	2.755	PANTON - V022A0115	2.755 of 2.755	DISTRICT	TOWN	Date: 11/14/16	ROUTE
Retreatment Bituminous Macadam Gravel	2 - Other 4 - Minor 6 - Minor	Right							DISTRICT			
Resurface Cold Plane and Plant Mix	Freeways and Arterial Collector											VT-22A
Bituminous Mix Bituminous Concrete Reclaimed Base an	d Expressways	Grades	Traffic Counters	Crash Locations							1 of 1	VI-22A
Skinny Mix Concrete Eituminous Concret	e Speed Zones	grade up	٩	Fatal Property Damage Only	,				_	DANTON		ETE mileage:
Bituminous Seal Gravel	SPEED	(percent) grade down	(counter ID)	■ Injury □ Unknown Crash Type					5	PANTON	TWN mileage:	39.142 to 41.897
Indicated plans available - http://vtransmap01.aot.state.vt.us/rp/dpr/Dlwebstore/	25 30 35 40 45 50 55 60 65				Page	e Total Mileage: 2.755 mi	-	Page Total Mileage: 2.755 mi			0.0 to 2.755	