











Route Log and Progress Chart


DRAFT

Please Note: Errors and Omissions May Exist.
Contact the VTrans Mapping Section with questions or concerns.

| | | |
|----------|---------|-------|
| DISTRICT | TOWN | ROUTE |
| 7 | TOPSHAM | VT-25 |

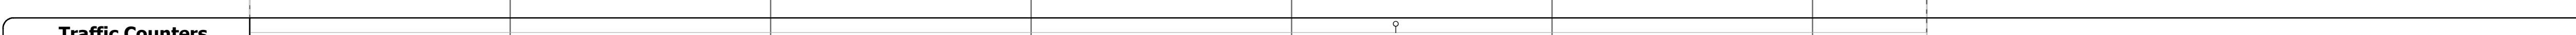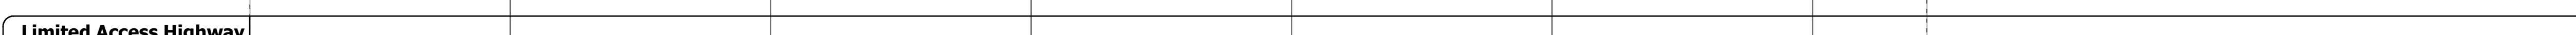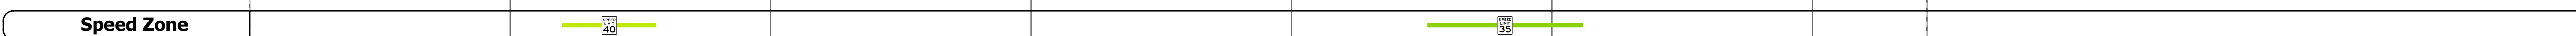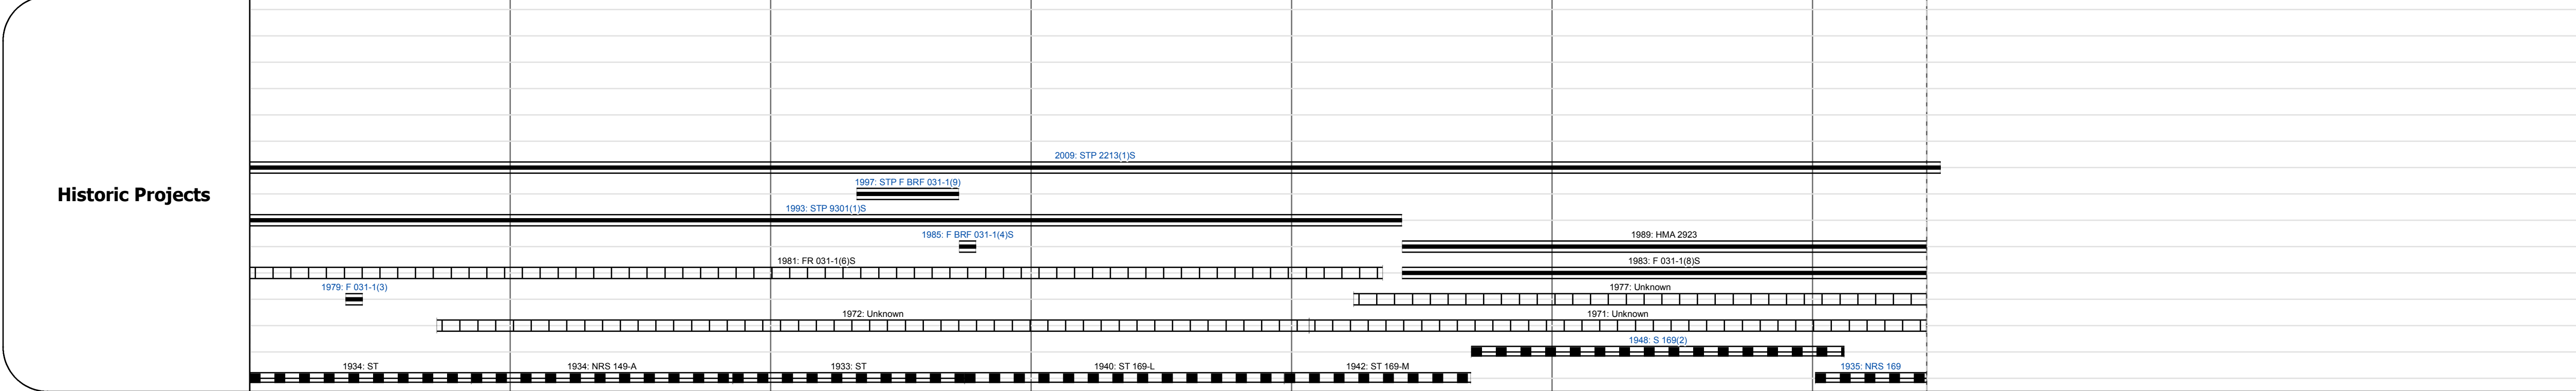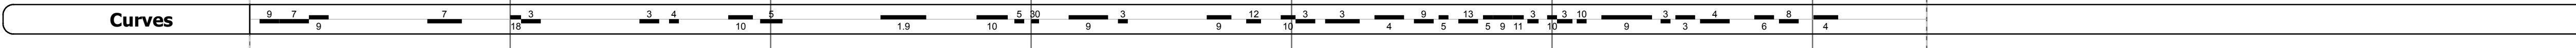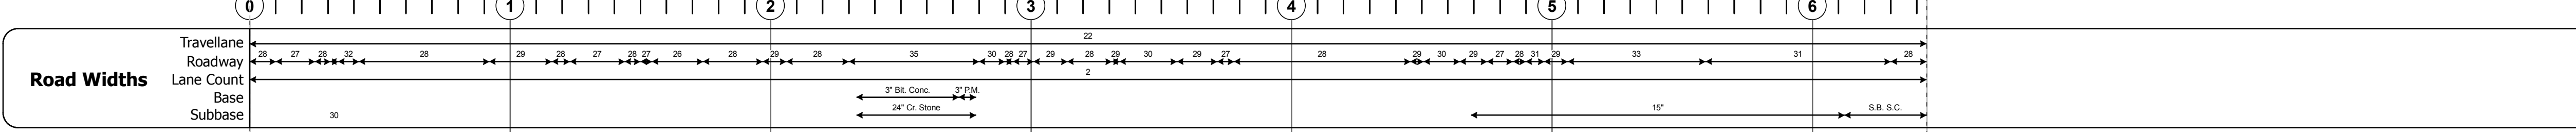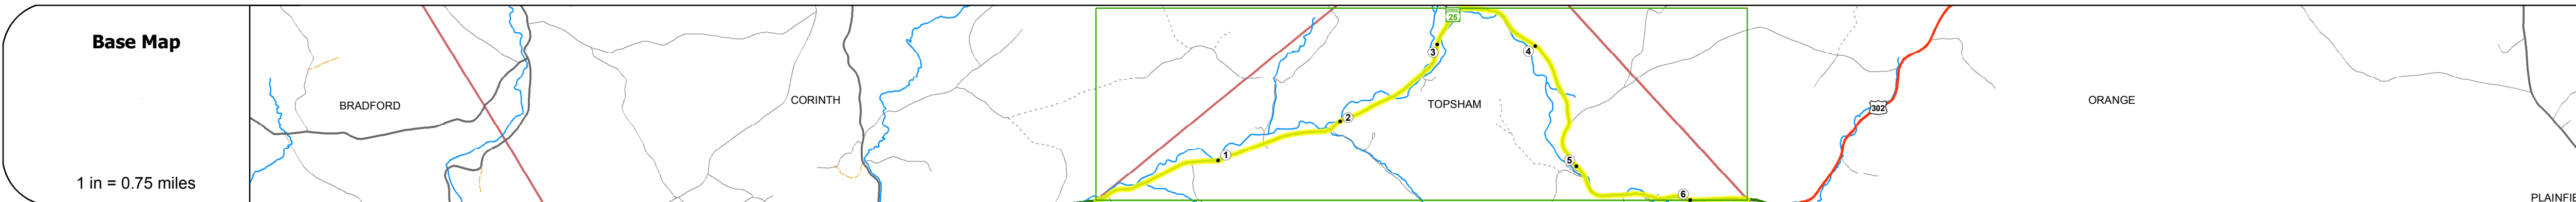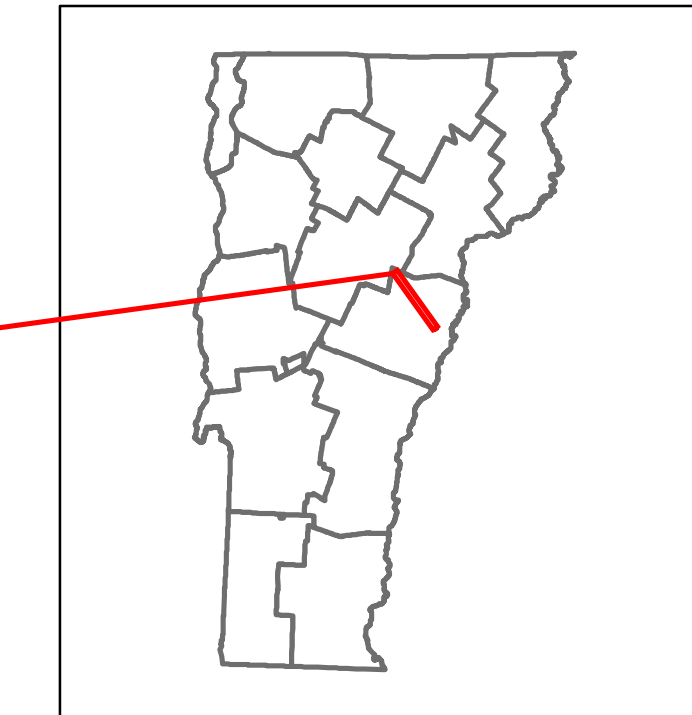

| Year | Station 0+00 to 1+00 | Station 1+00 to 2+00 | Station 2+00 to 3+00 | Station 3+00 to 4+00 | Station 4+00 to 5+00 |
|------|----------------------|----------------------|----------------------|----------------------|----------------------|
| 2014 | 1900 | 1700 | 1600 | 1500 | 1600 |
| 2013 | 1900 | 1600 | 1500 | 1500 | 1500 |
| 2012 | 1900 | 1600 | 1500 | 1500 | 1500 |
| 2011 | 1900 | 1600 | 1500 | 1500 | 1500 |
| 2010 | 1800 | 1600 | 1500 | 1500 | 1500 |

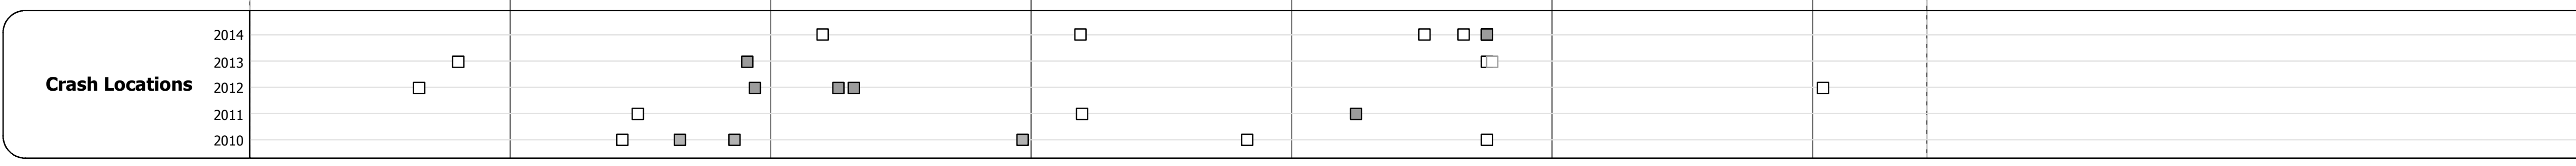

STRUCTURE DESCRIPTIONS

- Culvert 13:**
Culvert - 1979
Structure No. 300031001309121
Length: 15'
Width: 33.4'
Under Clearance: 5.0'
Facility Carried: VT25
Bridge Type: RC BOX
Features Intersected: BROOK
Maintenance: State
- Culvert 14:**
Culvert - 1955
Structure No. 300031001409121
Length: 6'
Under Clearance: 6.0'
Facility Carried: VT25
Bridge Type: ACCCGMP
Features Intersected: BROOK
Maintenance: State
- Culvert 15:**
Culvert - 1936
Structure No. 300031001509121
Length: 10'
Width: 26.1'
Under Clearance: 9.0'
Facility Carried: VT25
Bridge Type: RC BOX
Features Intersected: BROOK
Maintenance: State
- Bridge 16:**
Stringer/multi-beam or girder - 1996
Structure No. 200031001609122
Length: 59'
Width: 34.7'
Facility Carried: VT 00025 ML
Bridge Type: WELDED PLATE GIRDER
Features Intersected: WAITS RIVER
Surface: Bituminous
Maintenance/Ownership: State
- Bridge 17:**
Slab - 1965
Structure No. 200031001709122
Length: 44'
Width: 34.1'
Facility Carried: VT 00025 ML
Bridge Type: CONCRETE SLAB
Features Intersected: ORANGE BROOK
Surface: Bituminous
Maintenance/Ownership: State
- Culvert 19:**
Culvert - 1936
Structure No. 300031001909121
Length: 12'
Under Clearance: 10.0'
Facility Carried: VT25
Bridge Type: RC BOX
Features Intersected: BROOK
Maintenance: State
- Bridge 20:**
Tee Beam - 1928
Structure No. 200031002009122
Length: 33'
Width: 32.0'
Facility Carried: VT 00025 ML
Bridge Type: CONCRETE T-BEAM
Features Intersected: WAITS RIVER
Surface: Bituminous
Maintenance/Ownership: State
- Culvert 21:**
Culvert - 1942
Structure No. 300031002109121
Length: 8'
Under Clearance: 4.0'
Facility Carried: VT25
Bridge Type: RC BOX
Features Intersected: BROOK
Maintenance: State
- Culvert 22:**
Culvert - 1942
Structure No. 300031002209121
Length: 8'
Under Clearance: 6.0'
Facility Carried: VT25
Bridge Type: RC BOX
Features Intersected: BROOK
Maintenance: State
- Bridge 23:**
Tee Beam - 1946
Structure No. 200031002309122
Length: 44'
Width: 26.9'
Facility Carried: VT 00025 ML
Bridge Type: CONCRETE T-BEAM
Features Intersected: WAITS RIVER
Surface: Bituminous
Maintenance/Ownership: State

| Historic Projects | Functional Class | Curves | Road Widths | AAADT | Mileage by Functional Class By Sheet | Mileage by Town By Sheet | DISTRICT | TOWN | Date: 11/14/16 | ROUTE |
|--|---|--|--|---|--------------------------------------|------------------------------------|----------|---------|--|---|
| <ul style="list-style-type: none"> Unknown Retreatment Resurface Bituminous Mix Skinny Mix Bituminous Seal | <ul style="list-style-type: none"> 1 - Interstate System 2 - Other Freeways and Expressways 3 - Principal Arterial 4 - Minor Arterial 5 - Major Collector 6 - Minor Collector | <ul style="list-style-type: none"> Left (segreg) Right | <ul style="list-style-type: none"> ft | <ul style="list-style-type: none"> count | 031-1 4 - Minor Arterial 6.438 | TOPSHAM - V025-0912 6.438 of 6.438 | 7 | TOPSHAM | 1 of 1 TWN mileage: 0.0 to 6.438 | VT-25 ETE mileage: 10.995 to 17.433 |
| | | | | | Page Total Mileage: 6.438 mi | Page Total Mileage: 6.438 mi | | | | |

For More Information Contact - Vermont Agency of Transportation, Policy, Planning and Intermodal Development Division - Mapping Section, 1 National Life Drive, Montpelier, VT 05633-5001 Telephone: 802-828-2600.