Trans Working to Get You There Vermont Agency of Transportation

Route Log and Progress Chart

Please Note: Errors and Omissions May Exist.
Contact the VTrans Mapping Section with questions or concerns.

DISTRICT TOWN ROUTE
5 MIDDLEBURY VT-30



Length: 30'

Width: 76.0'

Under Clearance: 17.67' Facility Carried: VT 00030 ML

Maintenance/Ownership: State


Surface: Bituminous

TOWN

MIDDLEBURY

Bridge Type: CONC. ENCASED STL BM Features Intersected: VT 30 OVER VT RR



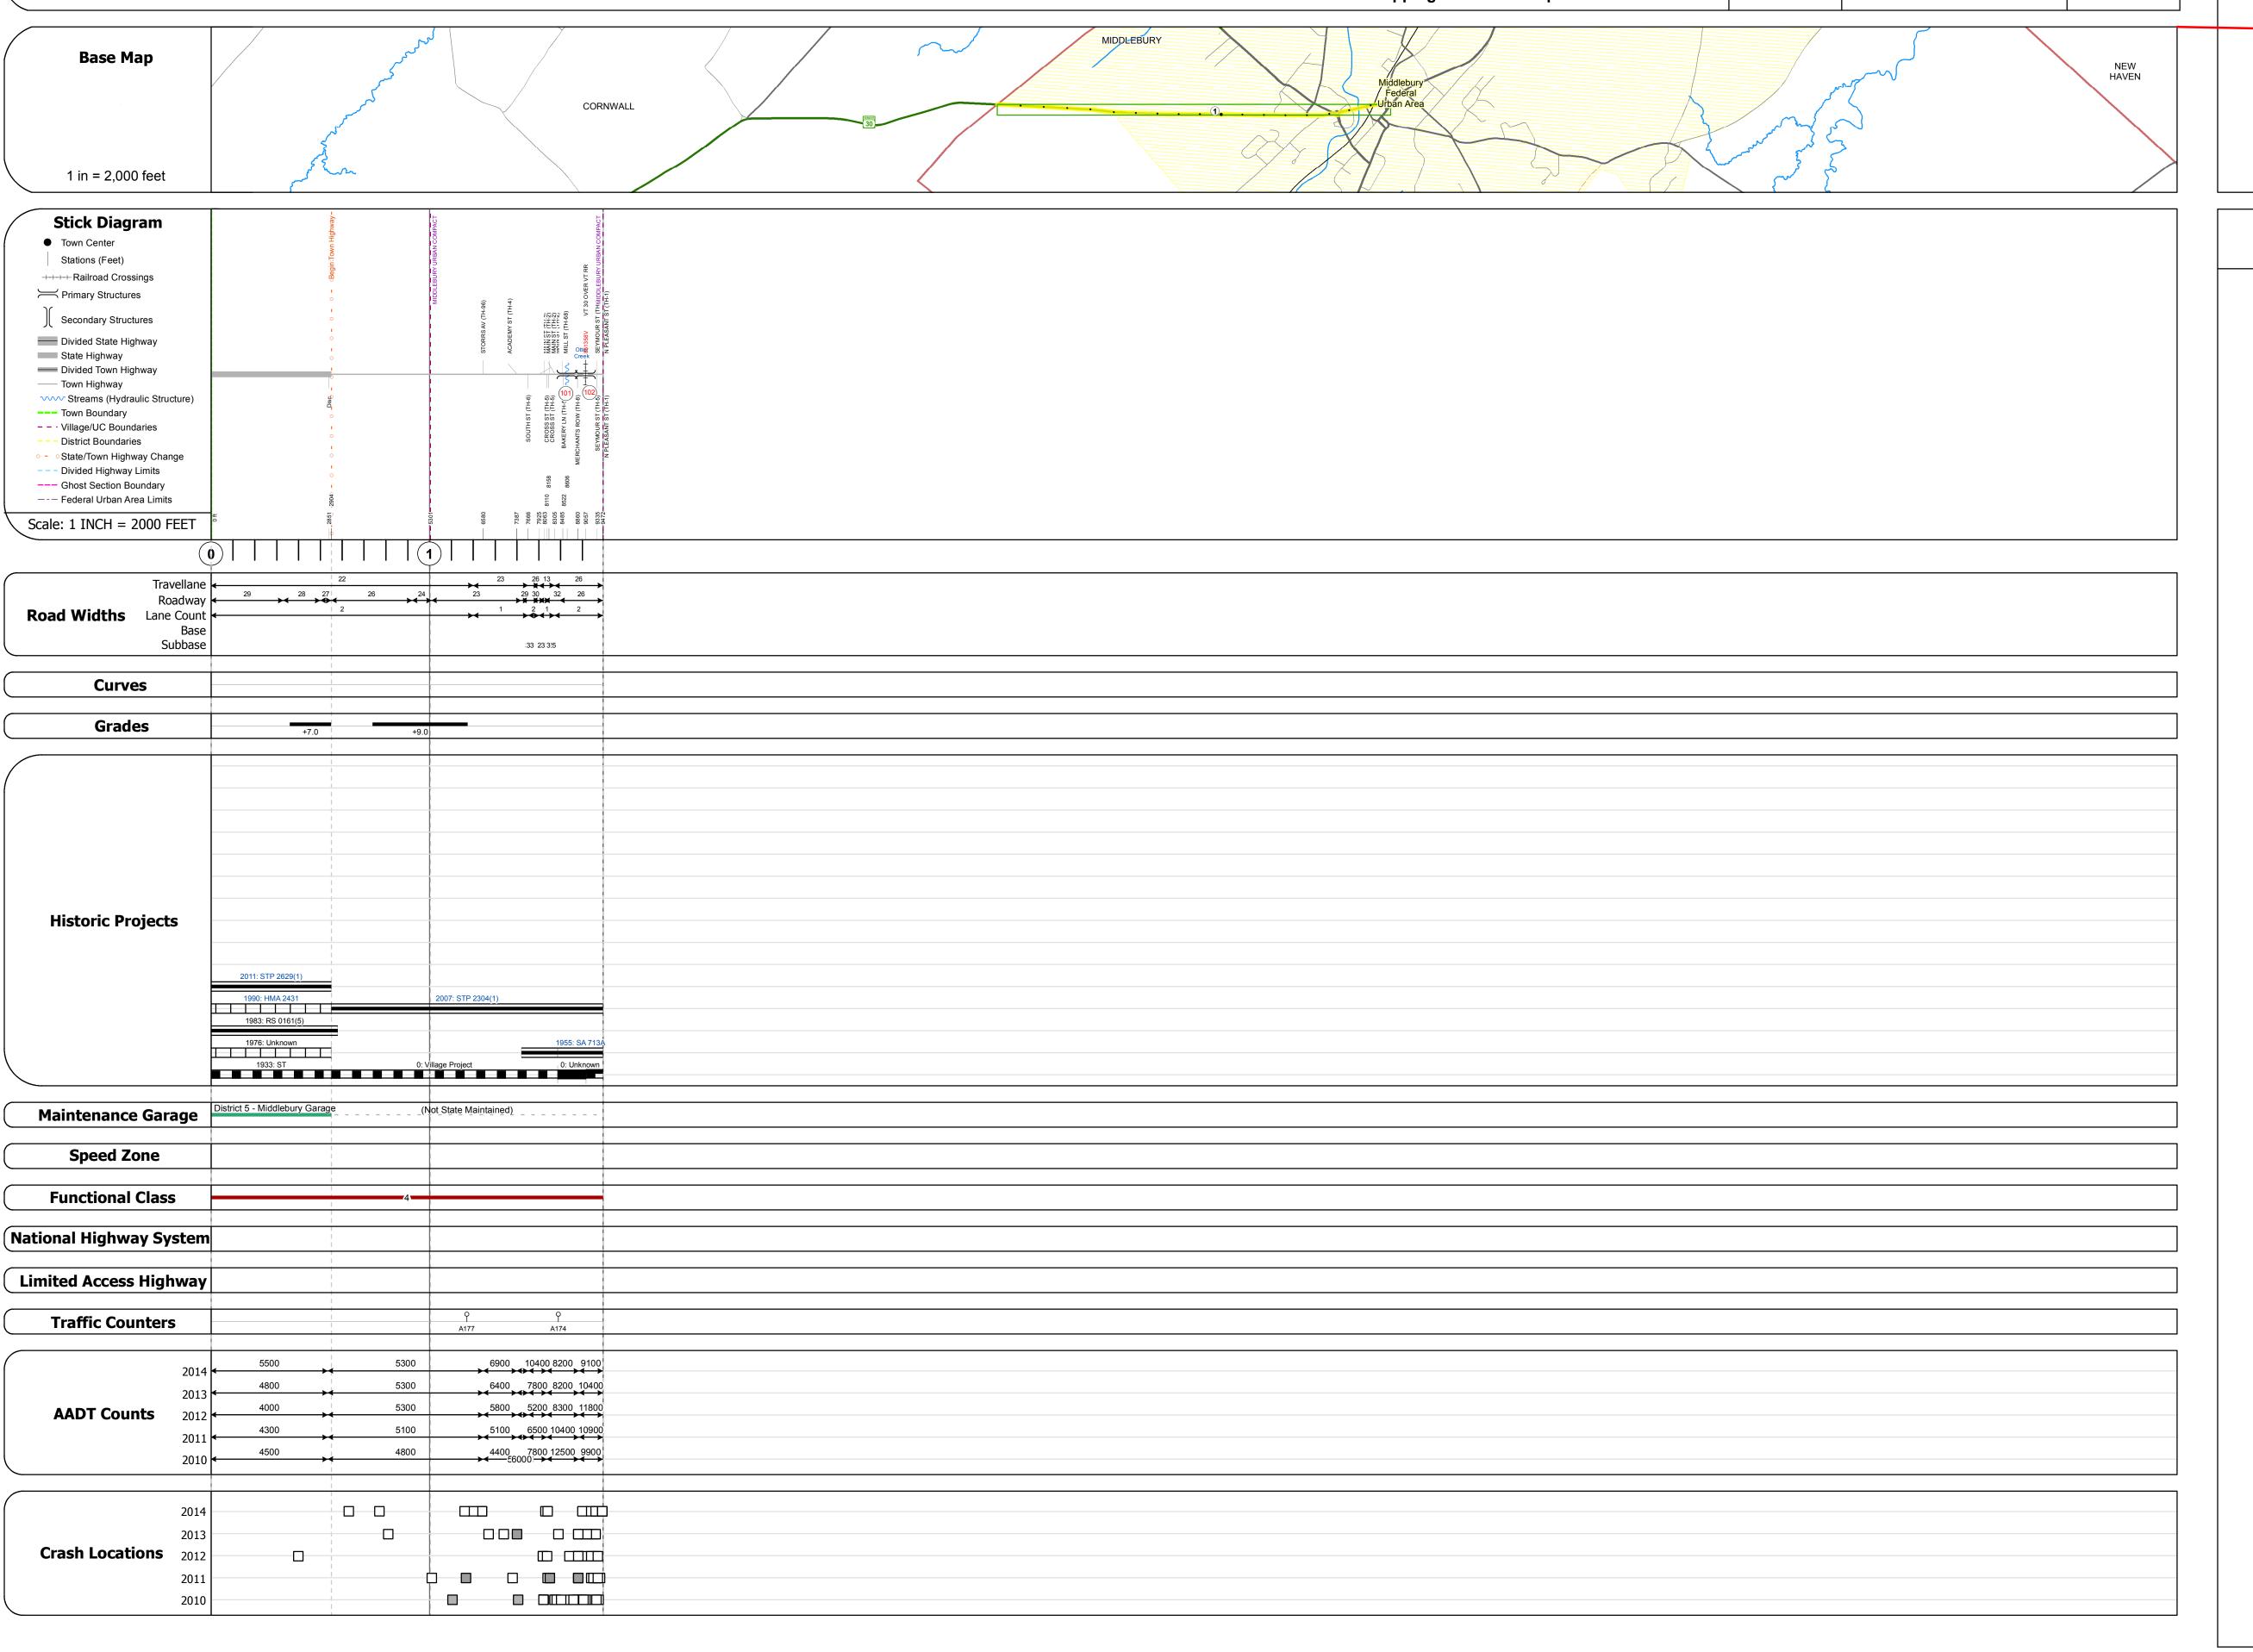

STRUCTURE DESCRIPTIONS									
Culvert 101: Culvert - 1893									
Structure No. 205900010101112									
Length: 142' Width: 36.9'									
Facility Carried: VT 00030 ML									
Bridge Type: MASONRY ARCH Features Intersected: OTTER CREEK									
3									
Maintenance/Ownership: Town									
Bridge 102:									
Slab - 1920									
Structure No. 205900010201112									

Date: 11/14/16 ROUTE

1 of 1

TWN mileage: 0.0 to 1.794 VT-30

ETE mileage: 103.673 to 105.467

Historic Projects	Functional Class	Curves	Road Widths	AADT	Mileage by Functional Class B	y Sheet	Mileage by Town By Shee	t		
☐ Unknown ☐ Bituminous Concrete ☐ Surface Treated	1 - Interstate 3 - Principal 5 - Major System Arterial Collector	(degrees) Left	← (ft)	(count)	5900 4 - Minor Arterial	1.794	MIDDLEBURY - V030-0111	1.794 of 1.794	DISTRICT	
Retreatment Bituminous Macadam Gravel	System Arterial Collector 2 - Other 4 - Minor 6 - Minor	Right							DISTRICT	
Resurface Cold Plane and Plant Mix	Freeways and Arterial Collector									
Bituminous Mix Bituminous Concrete Reclaimed Base and	Expressways	Grades	Traffic Counters	Crash Locations						
Skinny Mix — Concrete — Bituminous Concrete	Speed Zones	(percent) grade up	Υ	Fatal Property Damage Only					E	
Bituminous Seal Gravel	SPEED	grade down	(counter ID)	☐ Injury ☐ Unknown Crash Type					3	
Indicated plans available - http://vtransmap01.aot.state.vt.us/rp/dpr/Dlwebstore/	25 30 35 40 45 50 55 60 65					Page Total Mileage: 1.794 mi		Page Total Mileage: 1.794 mi		